


PROJECT NO.	YEAR	SHEET NO.	TOTAL SHEETS
35-05059-000		21	22

NOTE BOOK	TEMPORARY
NO.	AREAS CHECKED

DSNR: BLB OPER: BLB SCALE: 1"=1.00
 C:\2005\05059\000\XSECS\hovernursL\palmetto\05059-000-C-s004 06-13-2005 11:51:38 am

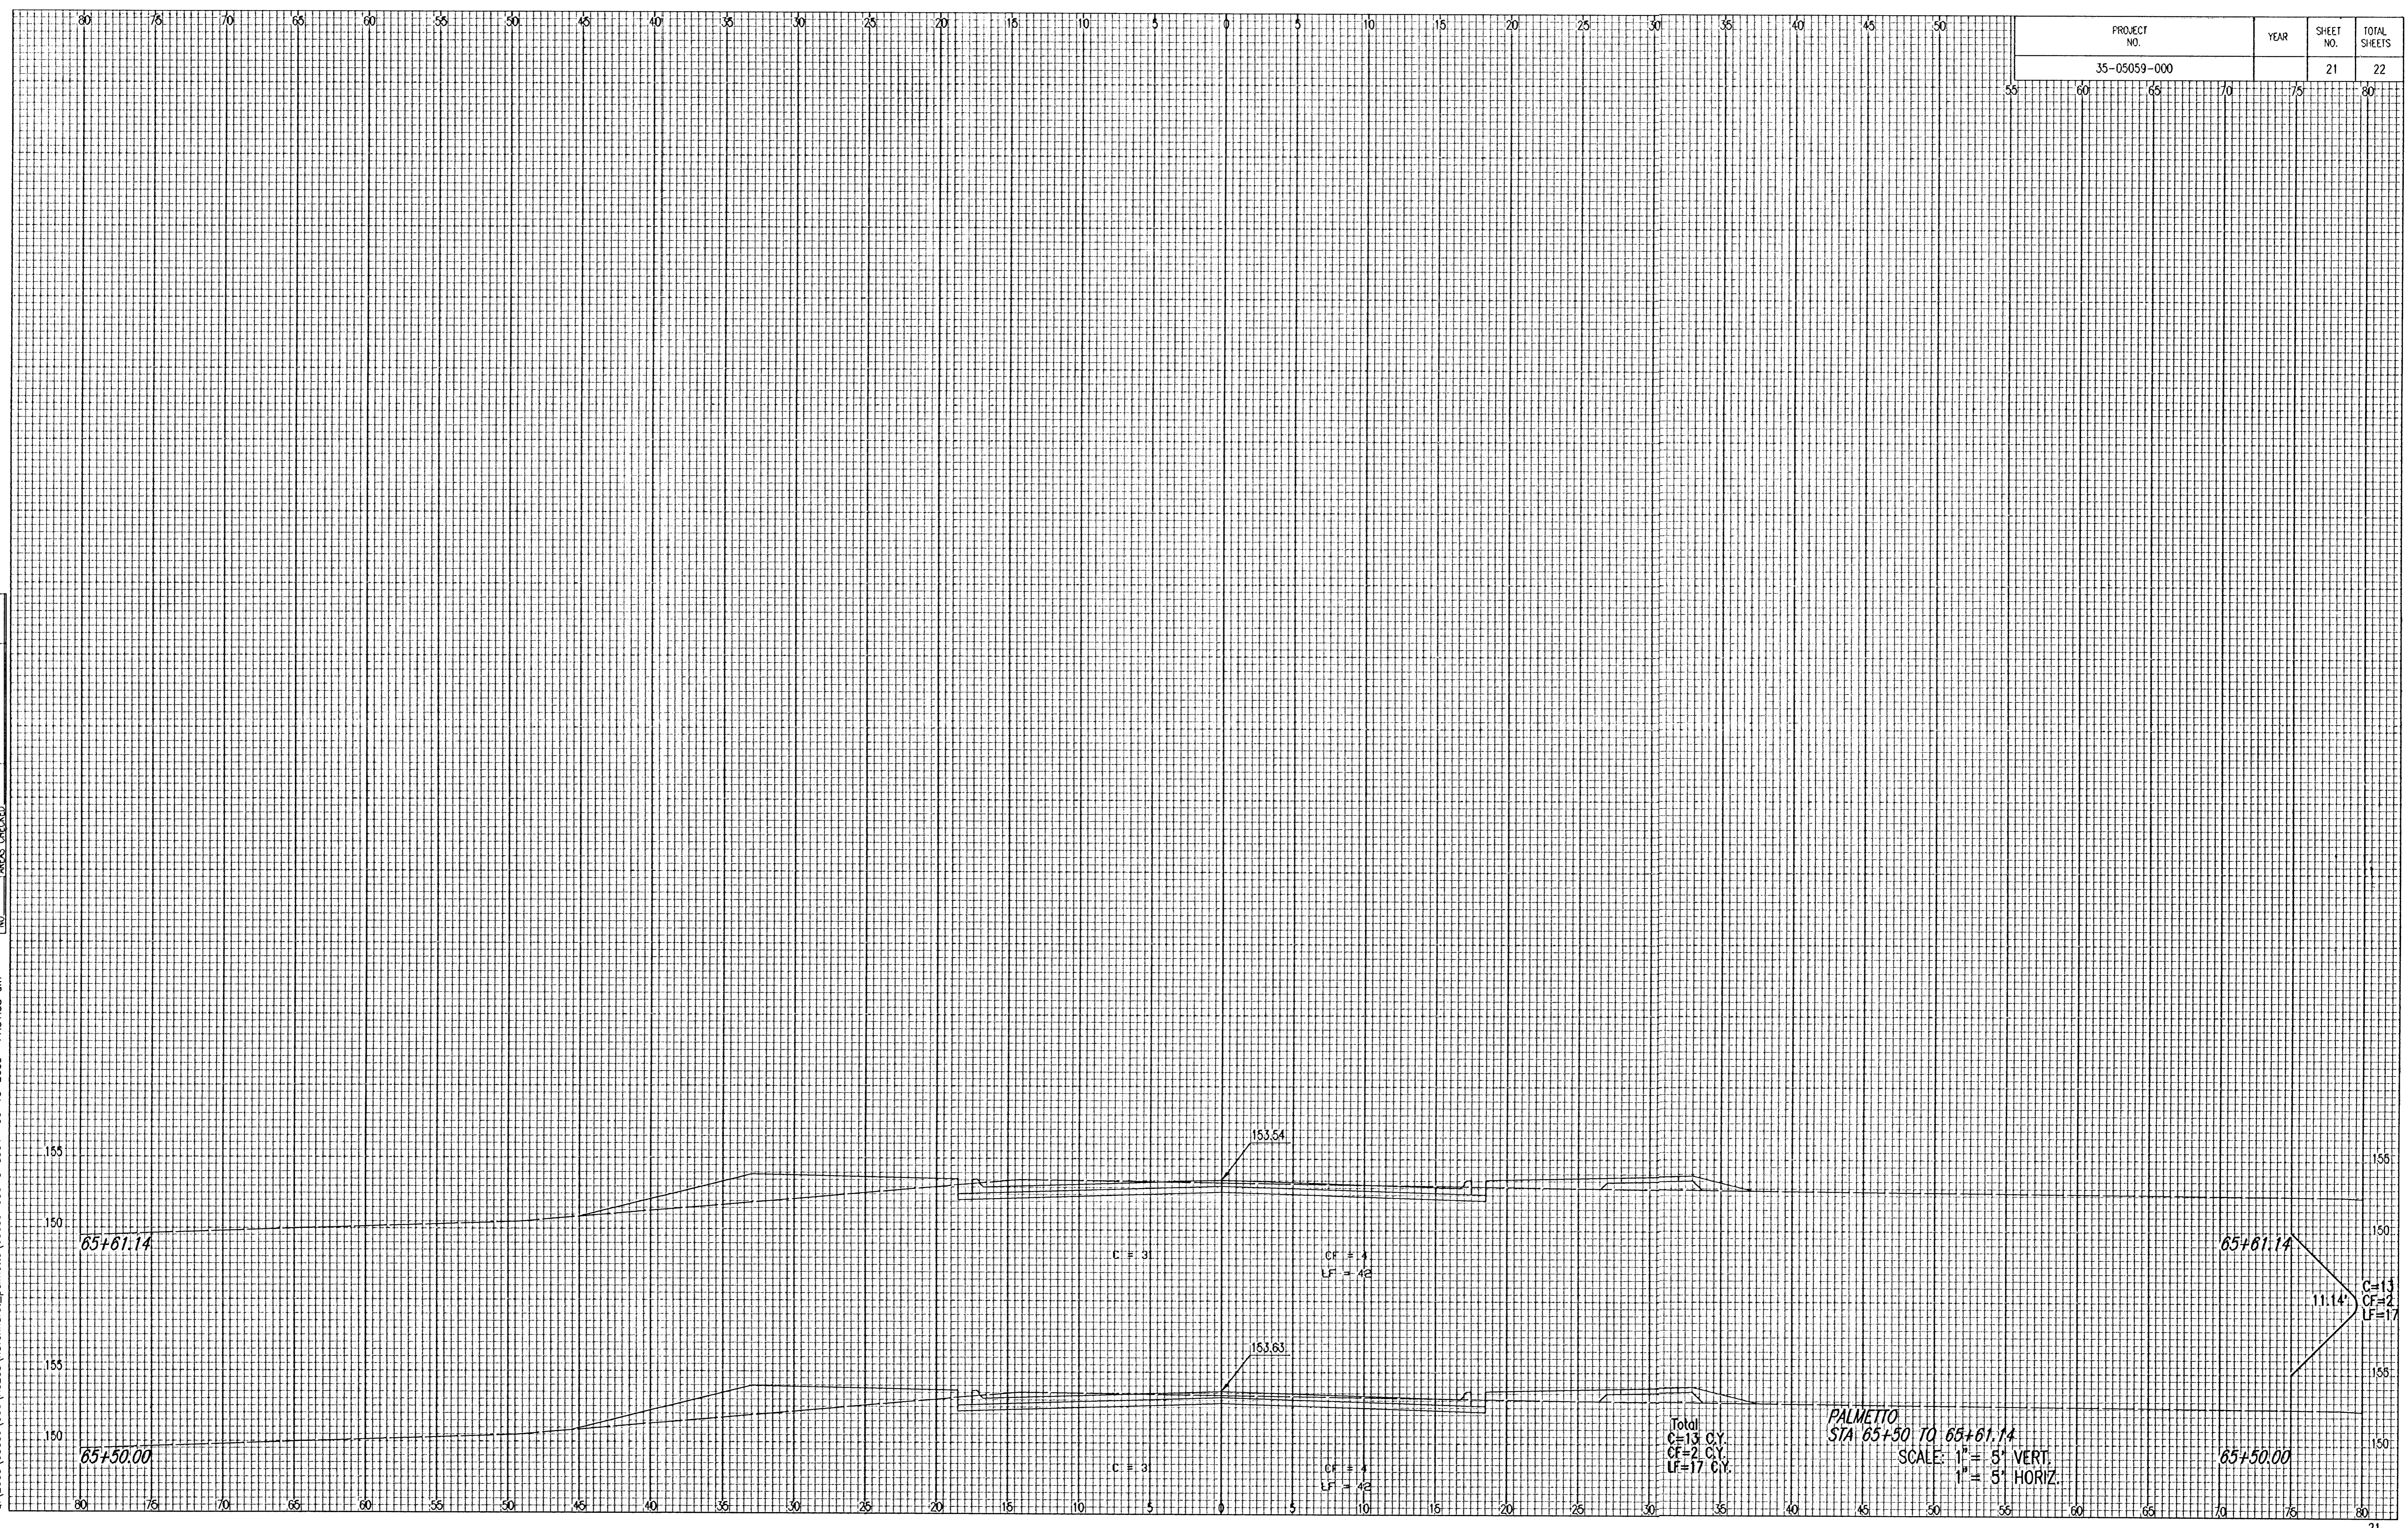

Total
 C=13 C.Y.
 CF=2 C.Y.
 LF=17 C.Y.

PALMETTO
 STA 65+50 TO 65+61.14
 SCALE: 1" = 5' VERT.
 1" = 5' HORIZ.