


PROJECT NO.	YEAR	SHEET NO.	TOTAL SHEETS
35-05160-000		18	19

NOTE BOOK	TEMPLATE	AREAS	CHECKED

DSNR: BUB OPER: BJS SCALE: 1=1.00  
 C:\2005\05160\000\X-SECS\palmetto circle\05160-000-C-s002 06-13-2005 09:56:54 am

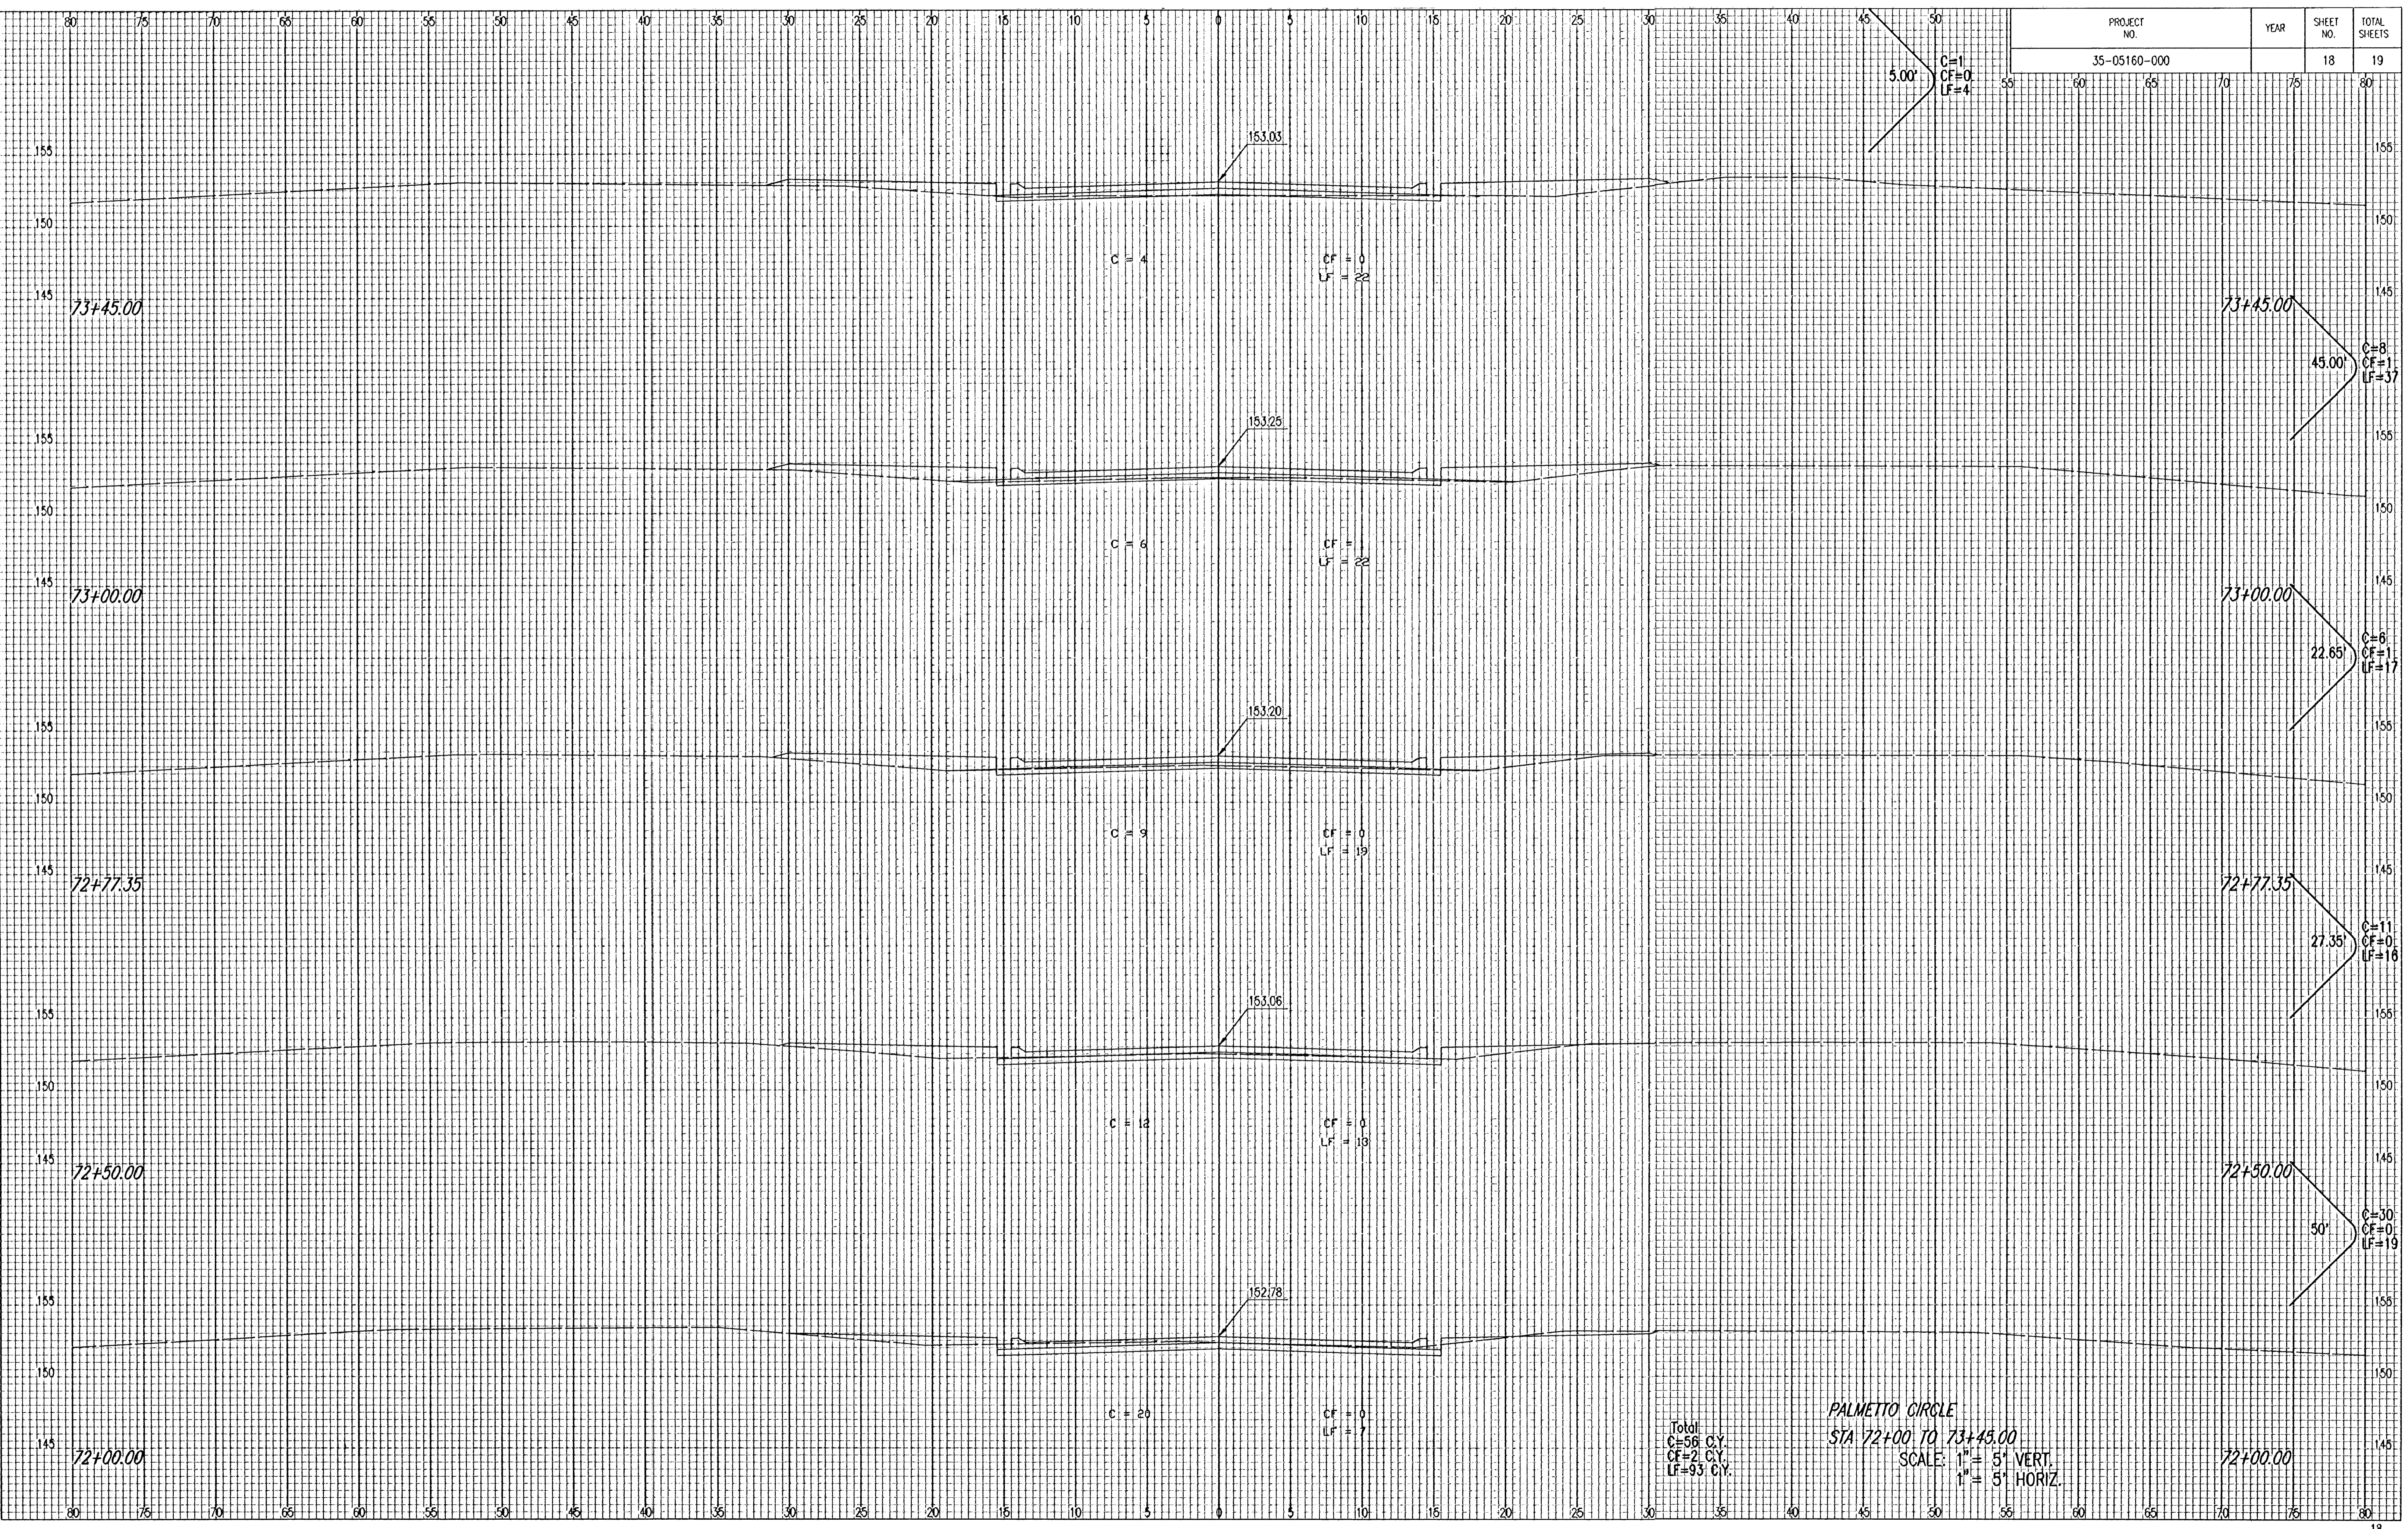

Total  
 C=56 C.Y.  
 CF=2 C.Y.  
 LF=93 C.Y.

PALMETTO CIRCLE  
 STA 72+00 TO 73+45.00  
 SCALE: 1" = 5' VERT  
 1" = 5' HORIZ.