


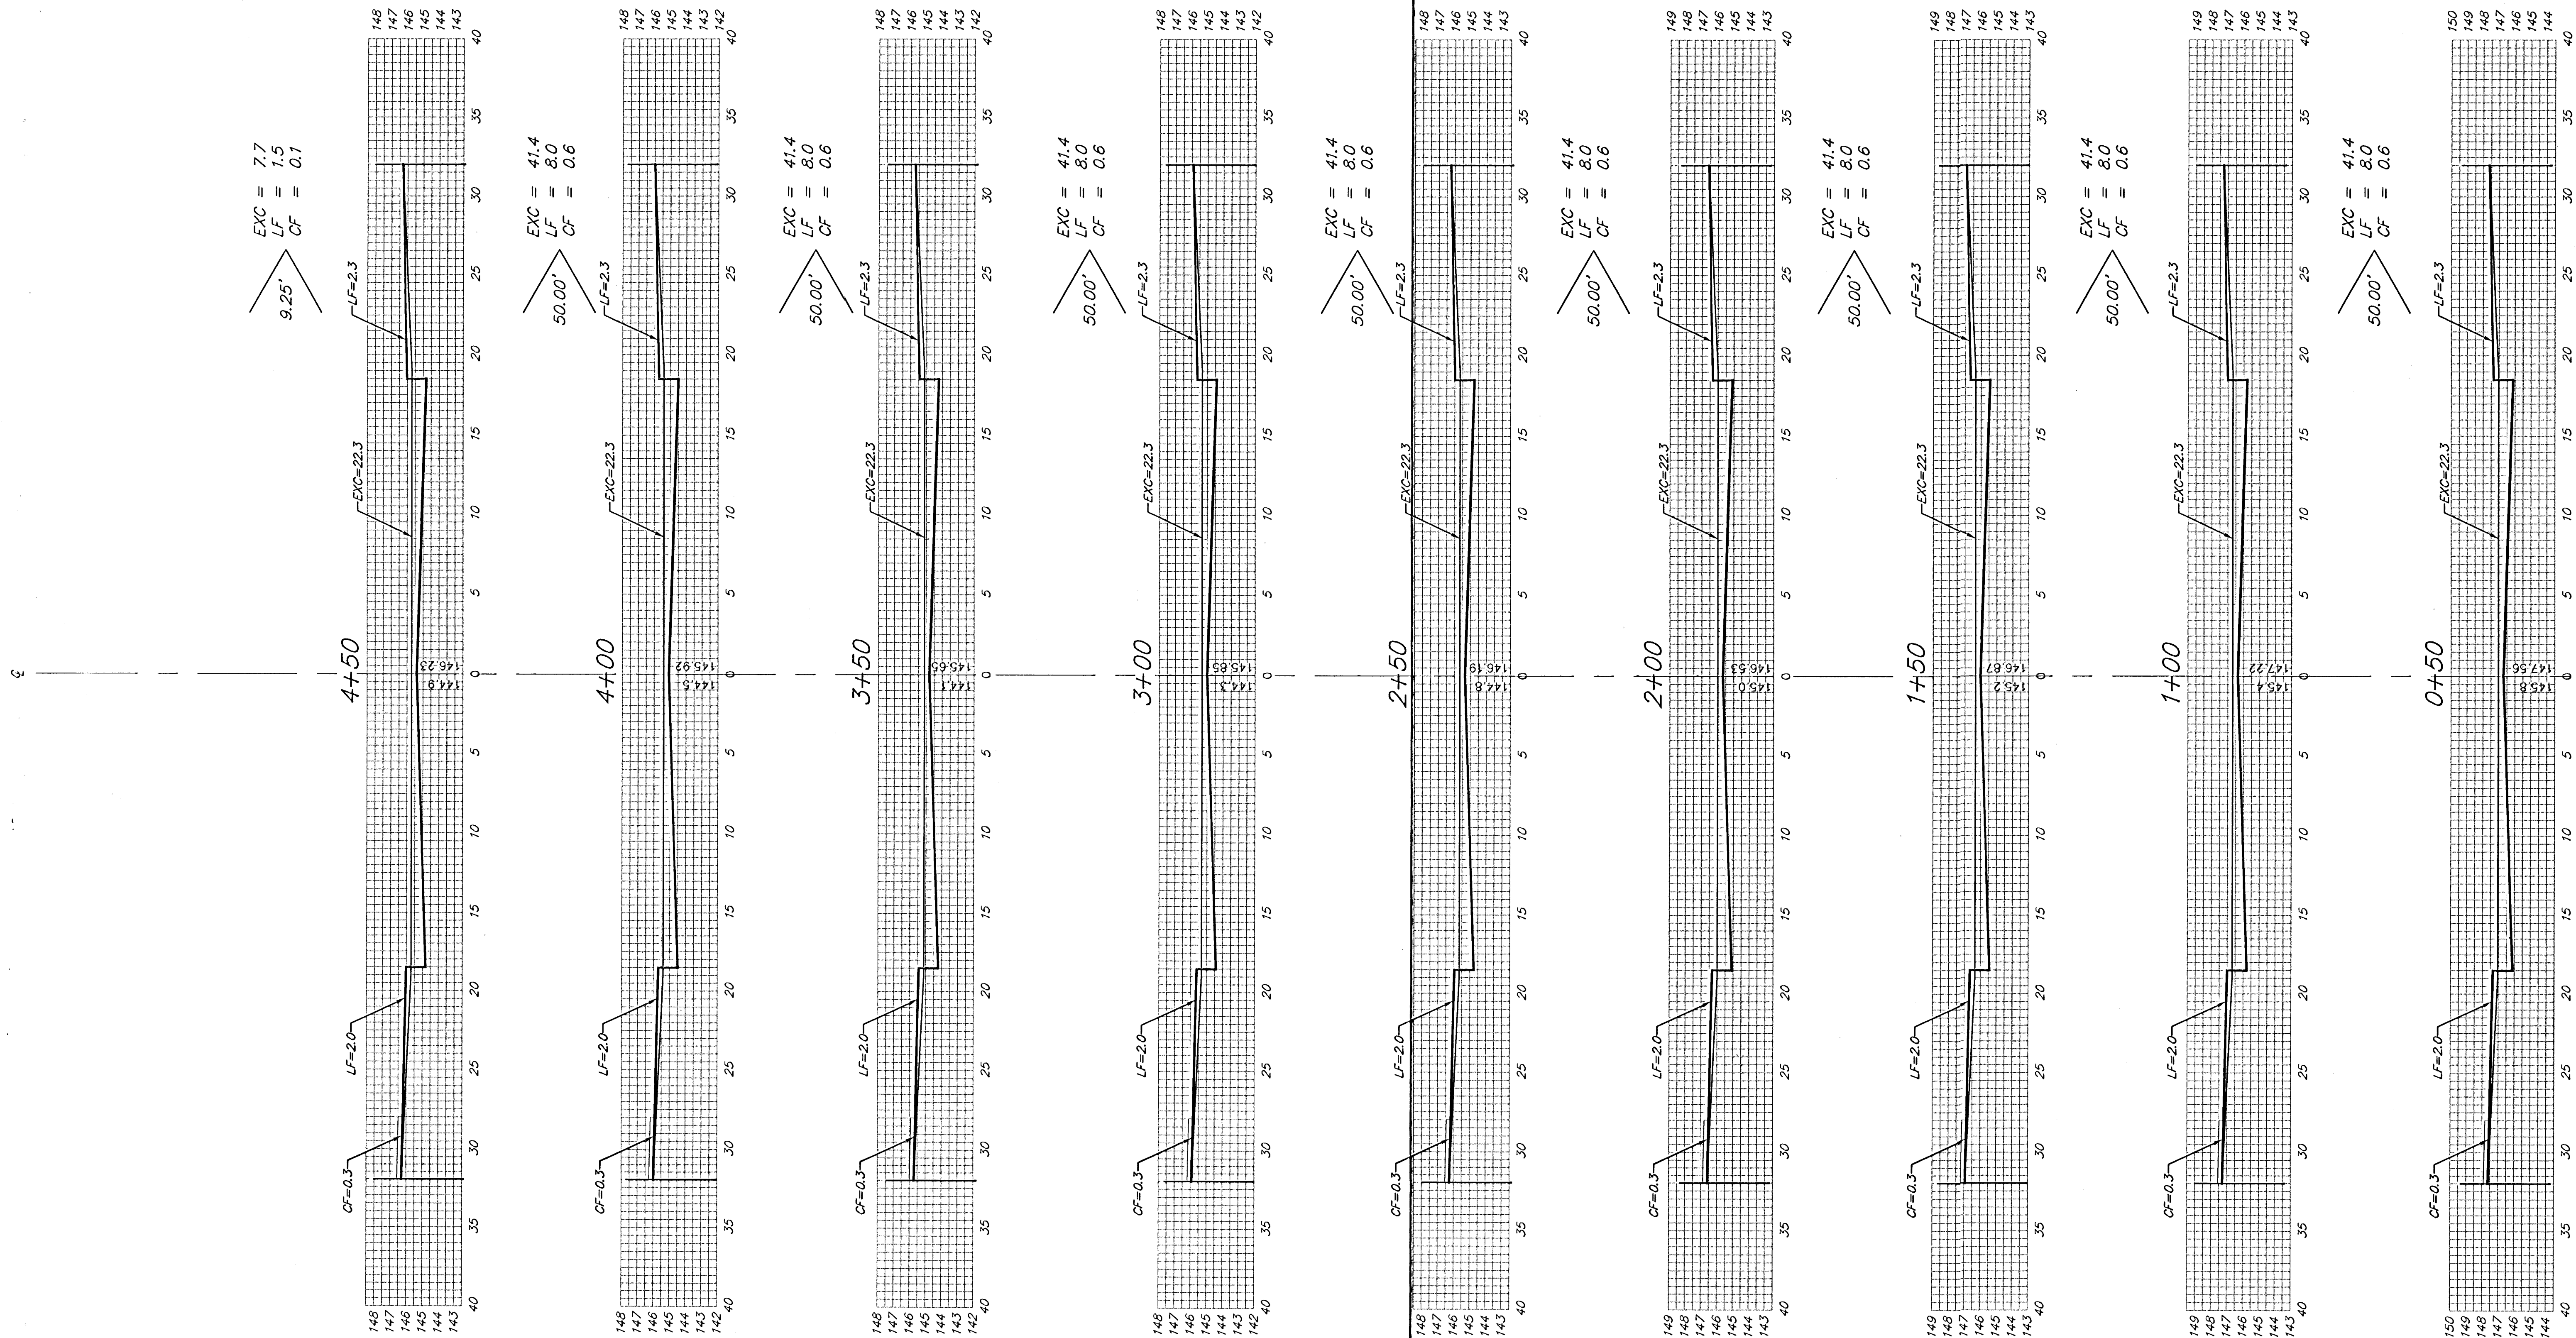

JEWELL

Sheet Totals:
 Excavation = 338.9 C.Y.
 Loose Fill = 65.5 C.Y.
 Compacted Fill = 4.9 C.Y.