


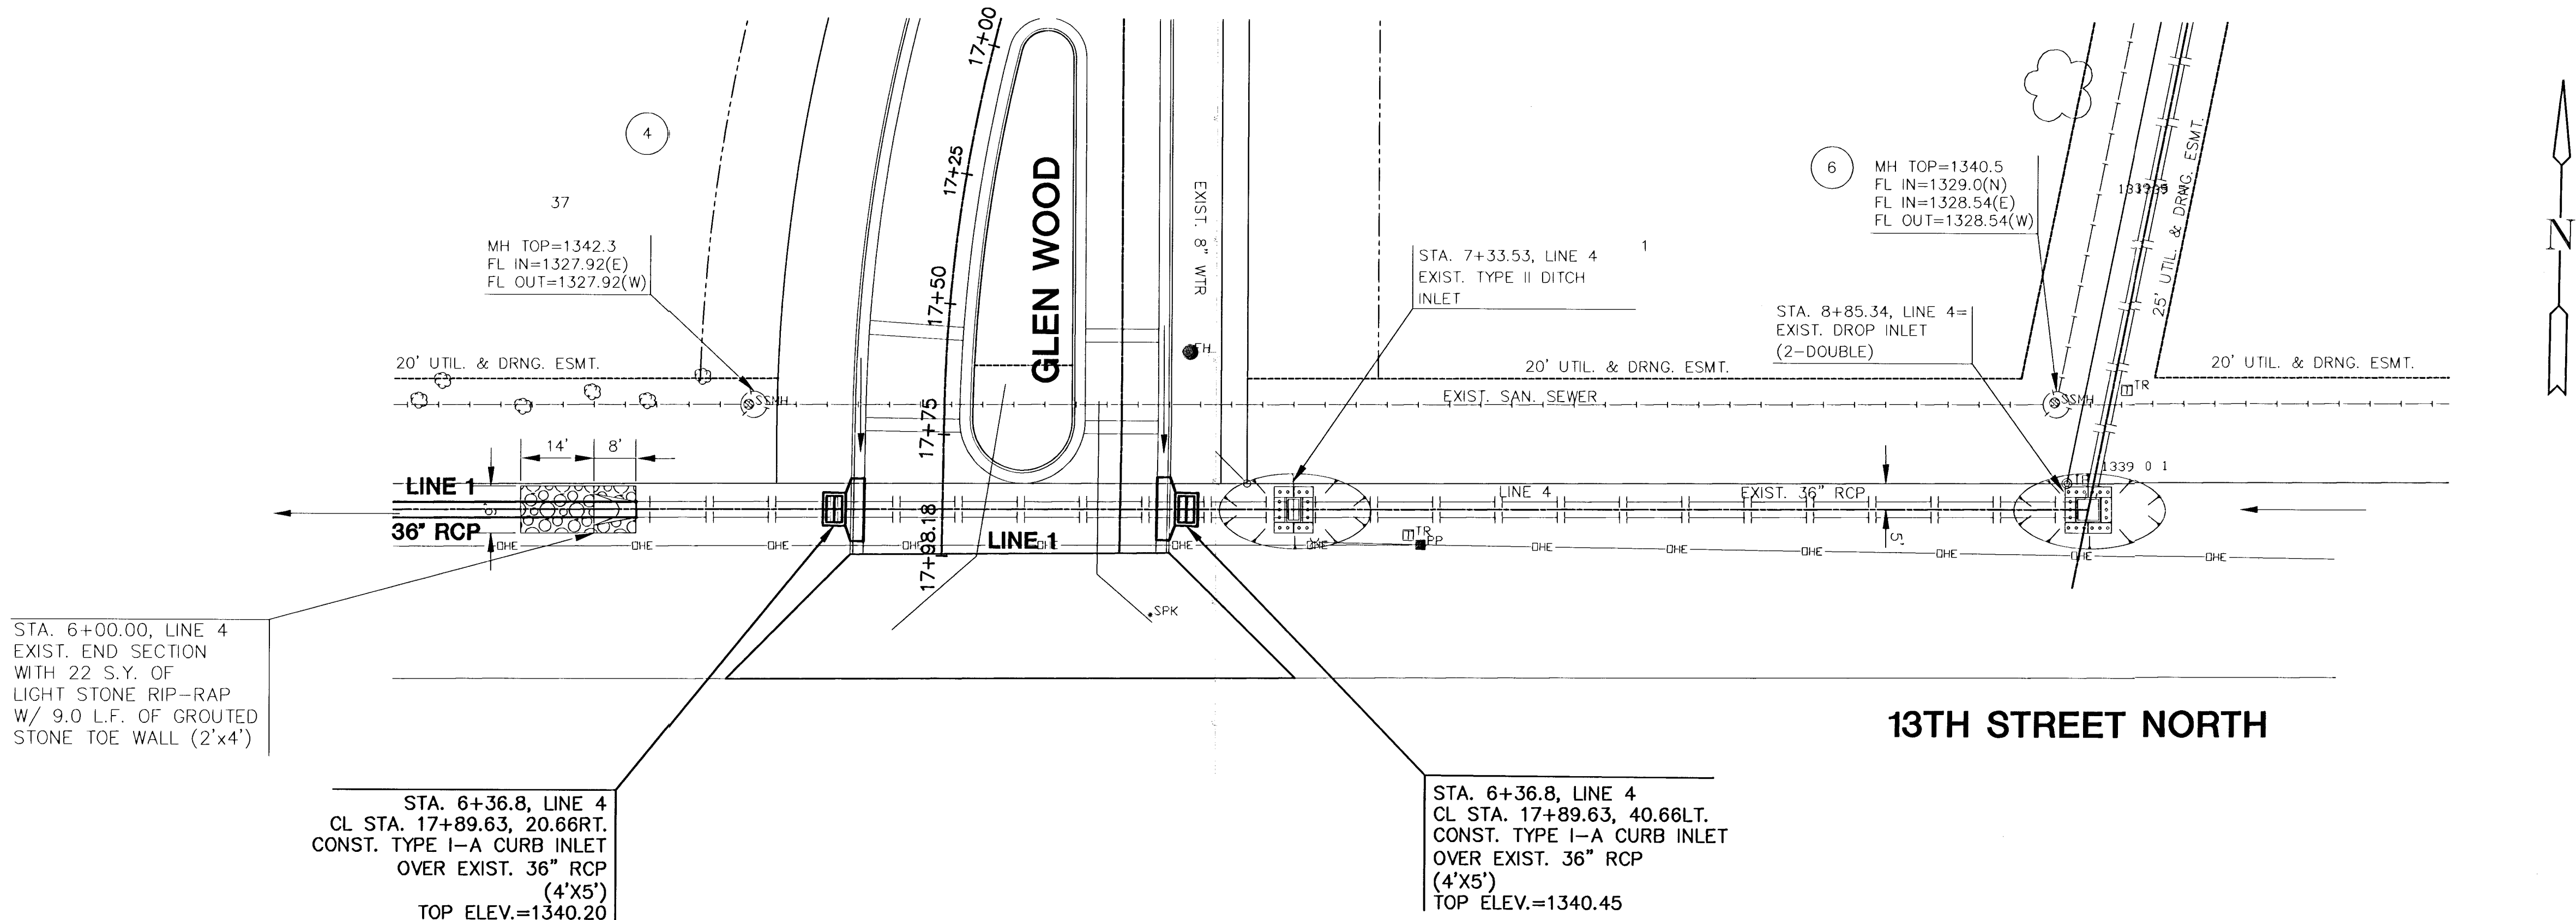

NOTE: CONTRACTOR TO VERIFY EXIST 36\"/>

PLAN LINE 1

SCALE: 1\"/>

PROFILE LINE 1

SCALE: HORIZ. 1\"/>

