


BENCHMARKS:





Railroad Spike in Power Pole
 Located 27' South and 402' East
 of the Northwest Corner of the
 NE 1/4, Section 24, TWP. 28-S, R-1-W.
 Elevation = 92.98 City Datum

City of Wichita Benchmark Disc SE Corner
 of Intersection of 47th St. S. and West St.
 42.10' E. of Centerline
 51.00' S. of Centerline
 99.80' E. of P.P. on SW Corner
 23.80' S. of P.P.
 Elevation = 92.29 City Datum

Scale:
 1" = 20'
 • = Iron

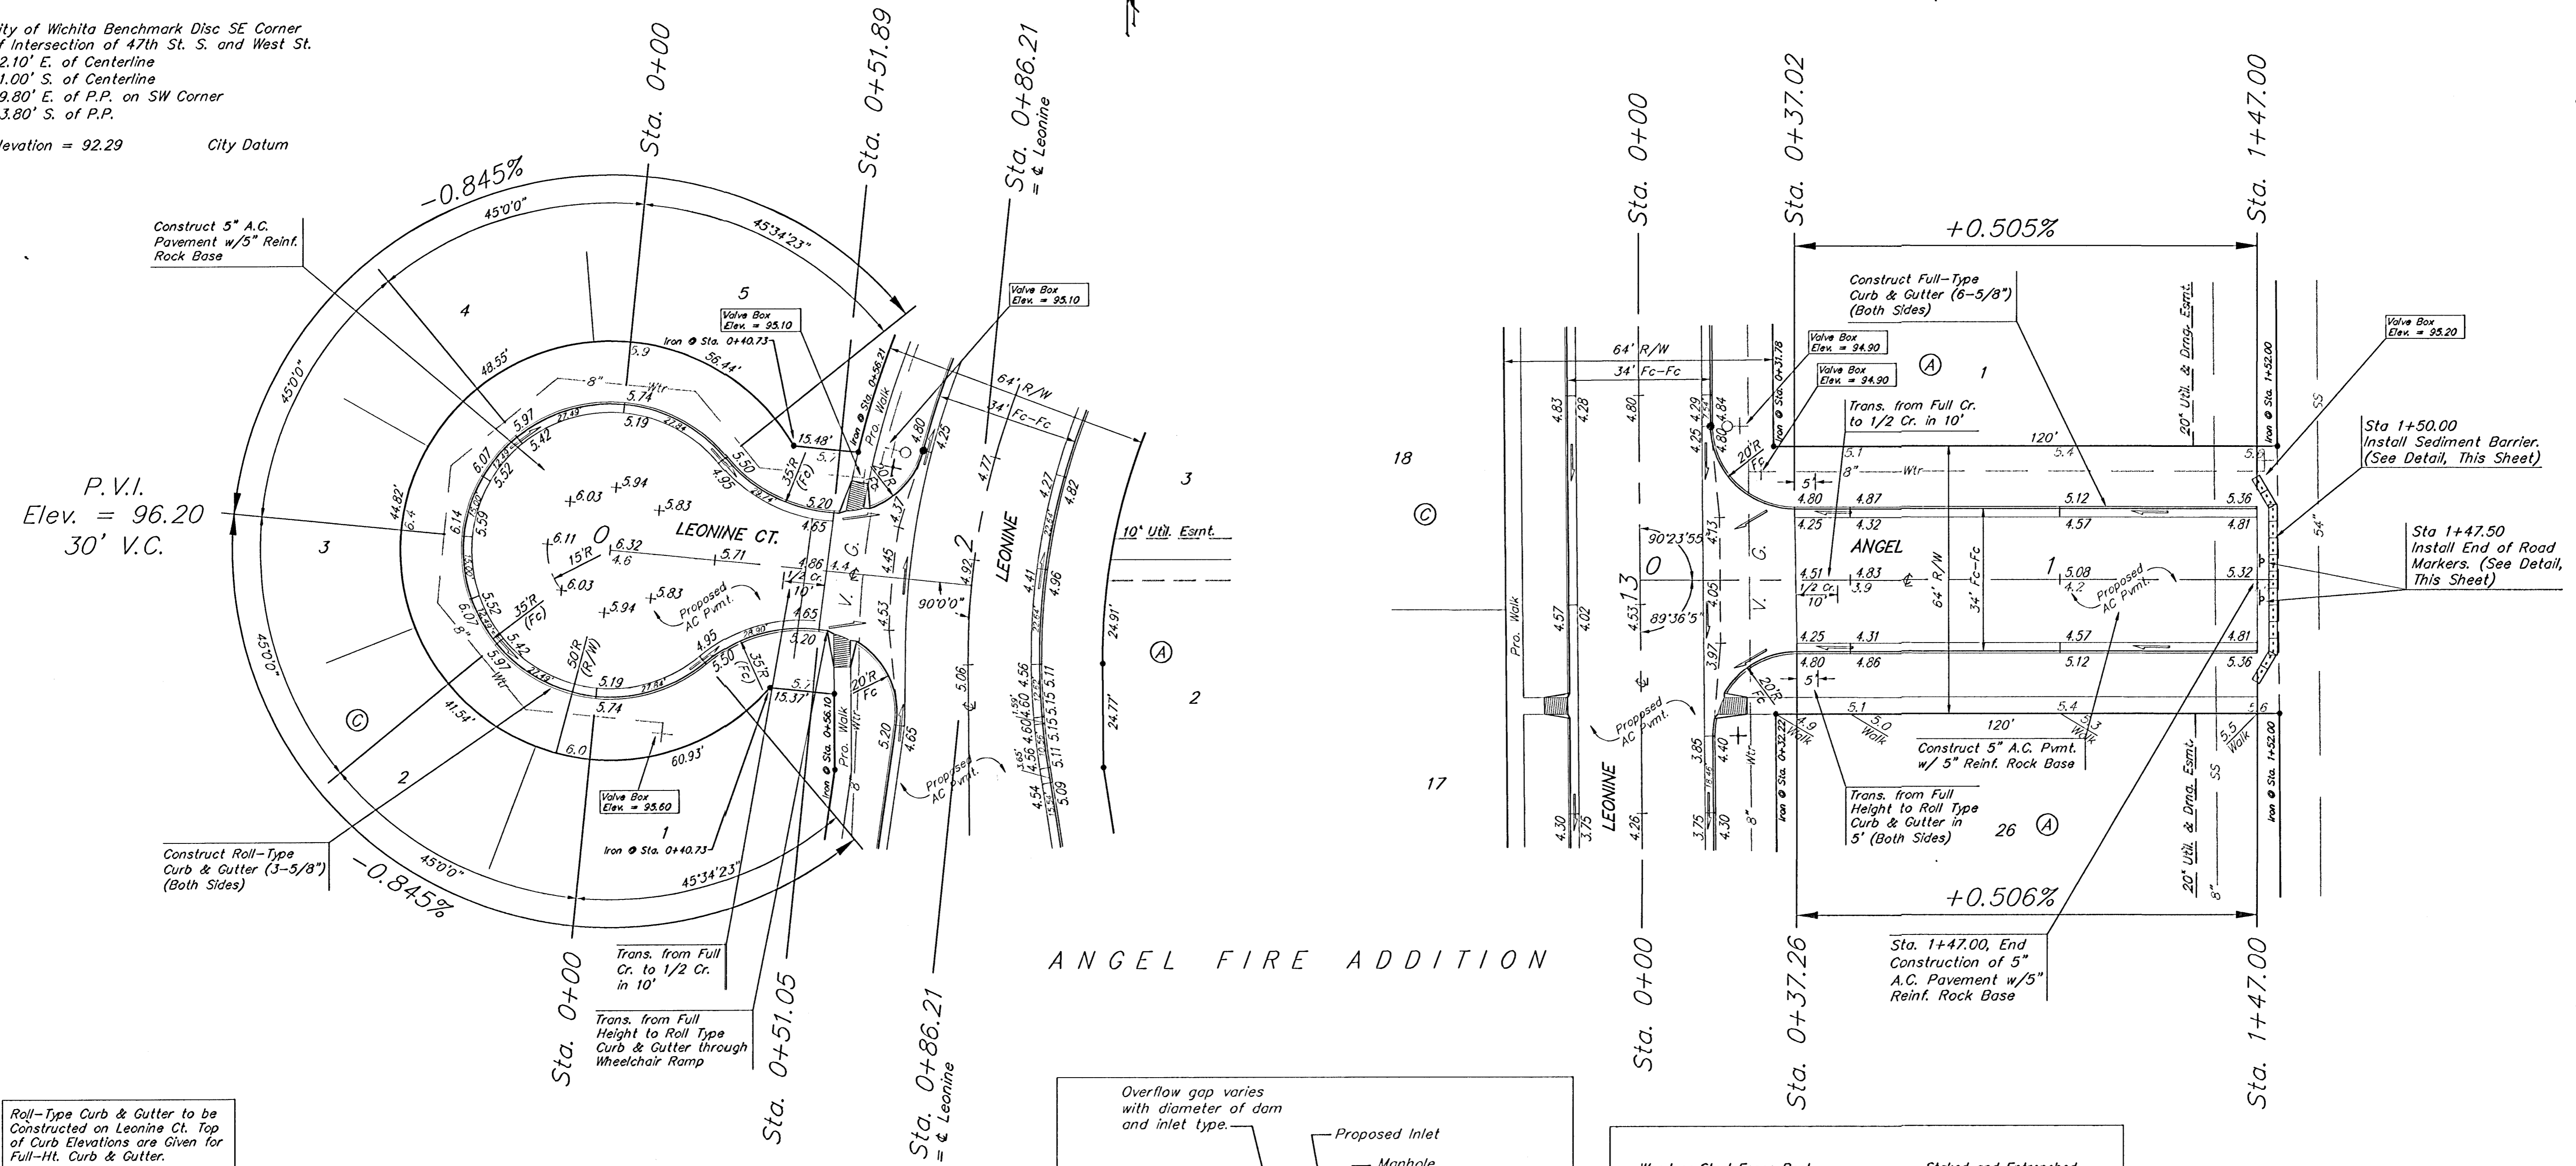

Roll-Type Curb & Gutter to be
 Constructed on Leonine Ct. Top
 of Curb Elevations are Given for
 Full-Ht. Curb & Gutter.

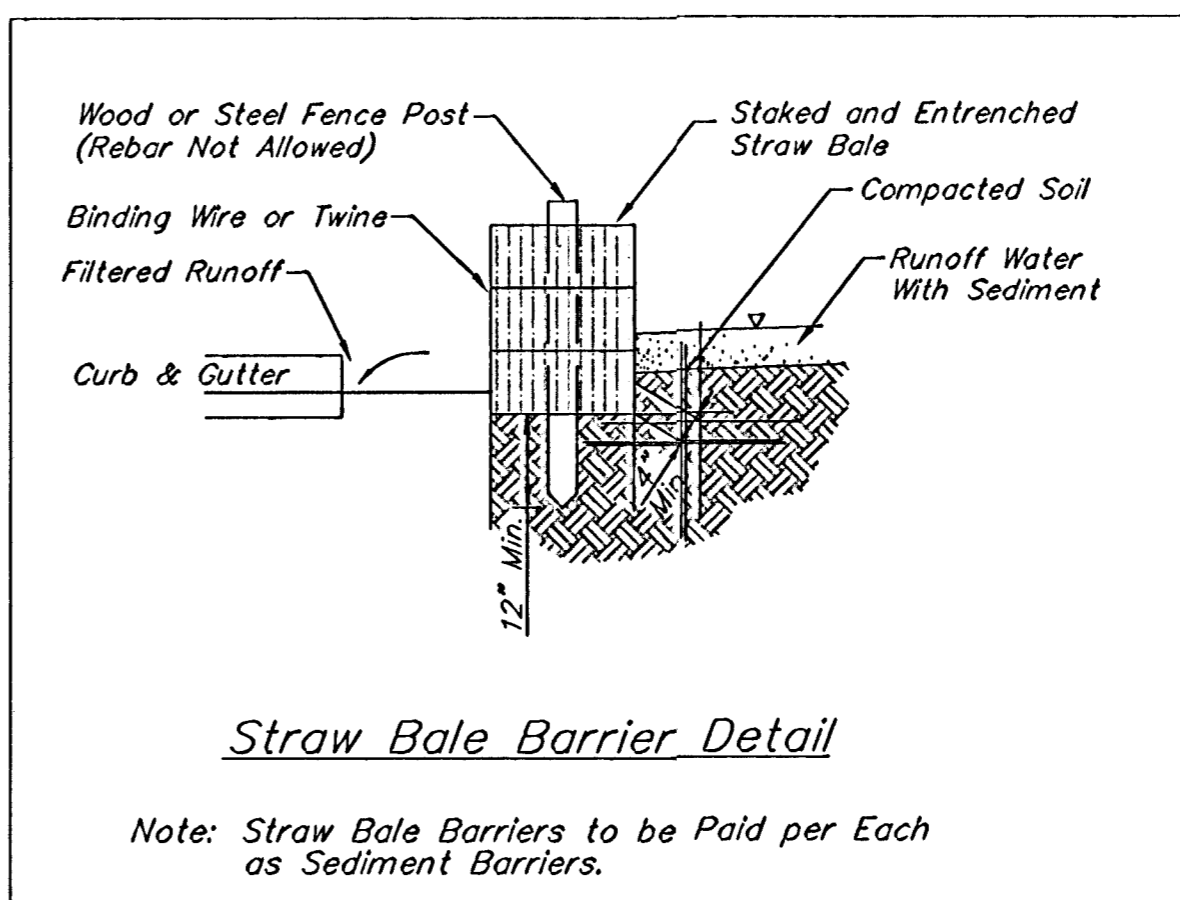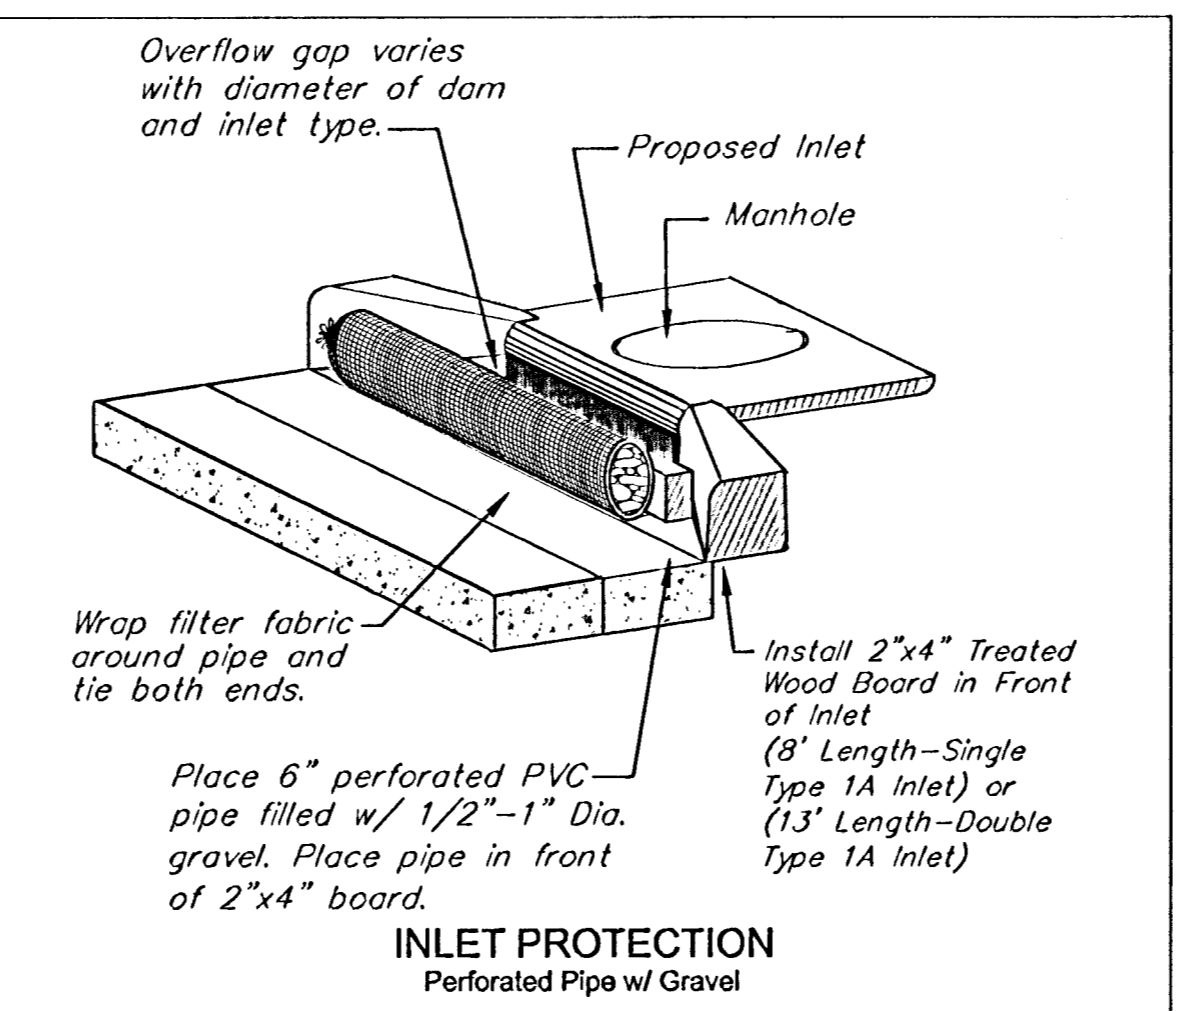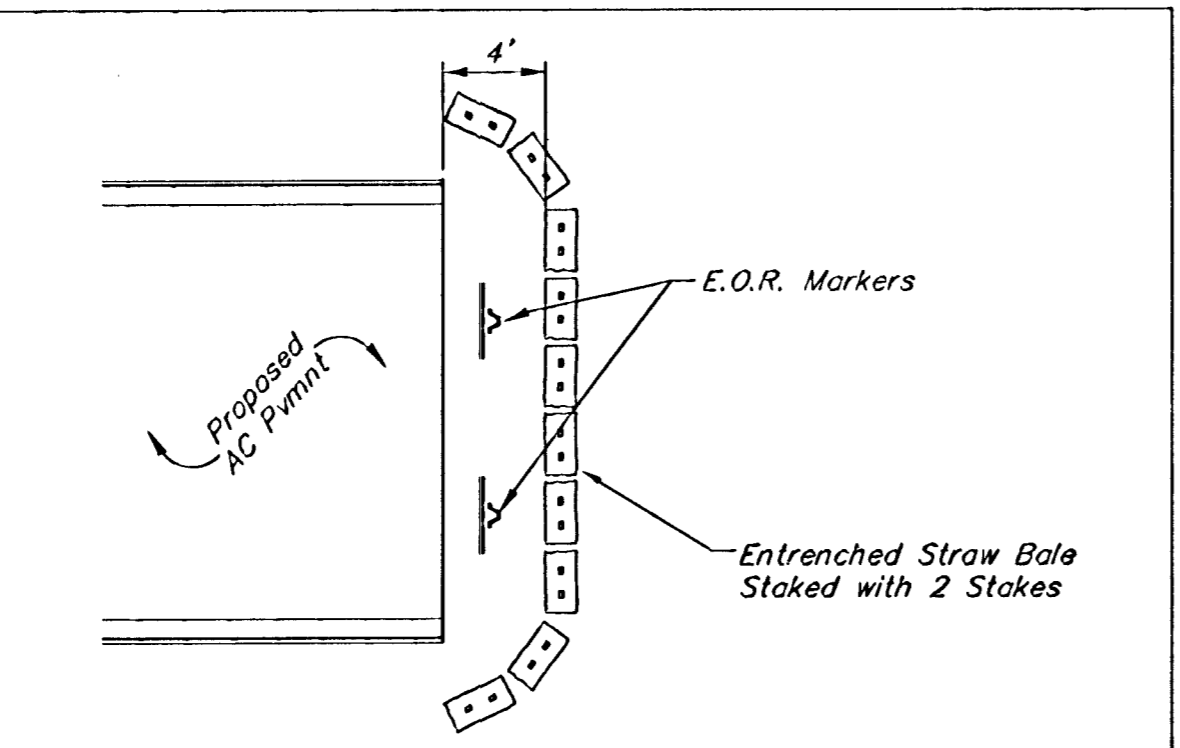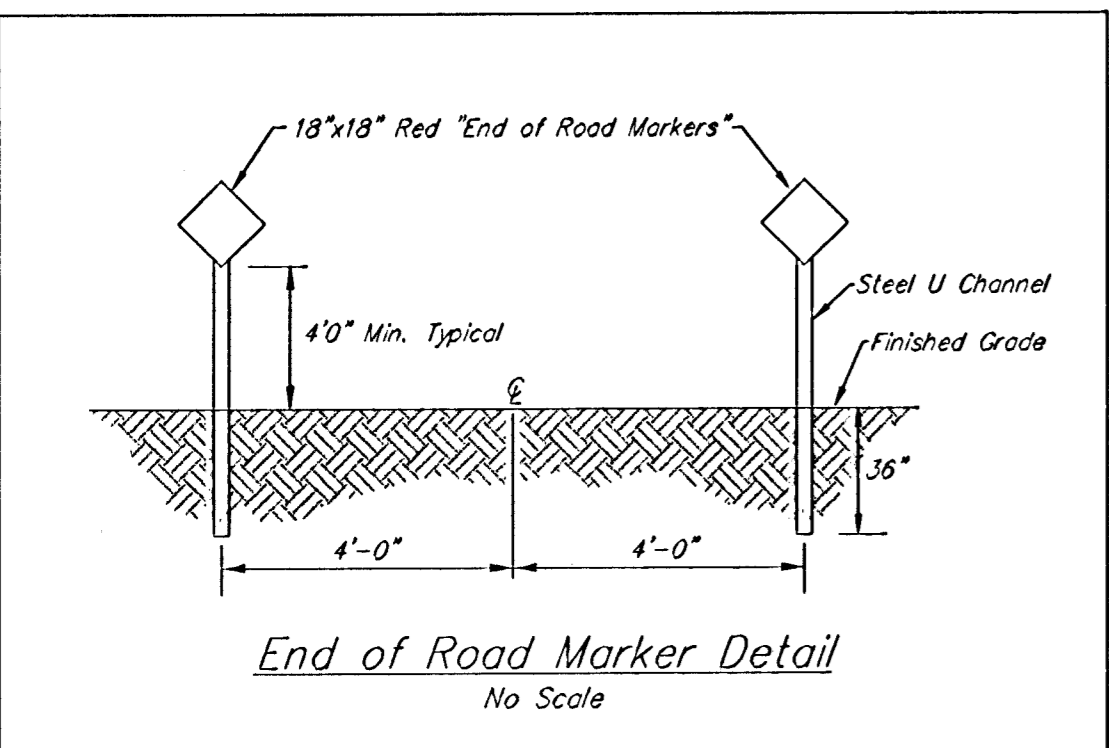

ANGEL FIRE ADDITION
ANGEL & LEONINE CT.
 STREET & INCIDENTAL STORM SEWER IMPROVEMENTS

HD BAUGHMAN COMPANY P.A.
 ENGINEERING, SURVEYING, & PLANNING
 318-262-7271 • 315 ELLIS • WICHITA, KANSAS 67211

PROJECT NUMBER
472-89292

DESIGN/ AEG DRAWN/ AEG APPROVED/ DATE 3/28/01 SCALE/ NOTED

SHEET **11** OF **28**