


BENCH MARKS:
City Disc - 34.3' E. & 3.3' N. of
S.W. Corner of N.W. 1/4, Sec. 25,
T-27-S, R-2-W.
Elev. = 156.63 City Datum

City Disc - 135TH St. W. & Maple,
30' N. & 15' E. of Both.
Elev. = 150.20 City Datum



SCALE: 1" = 20'
• = Iron

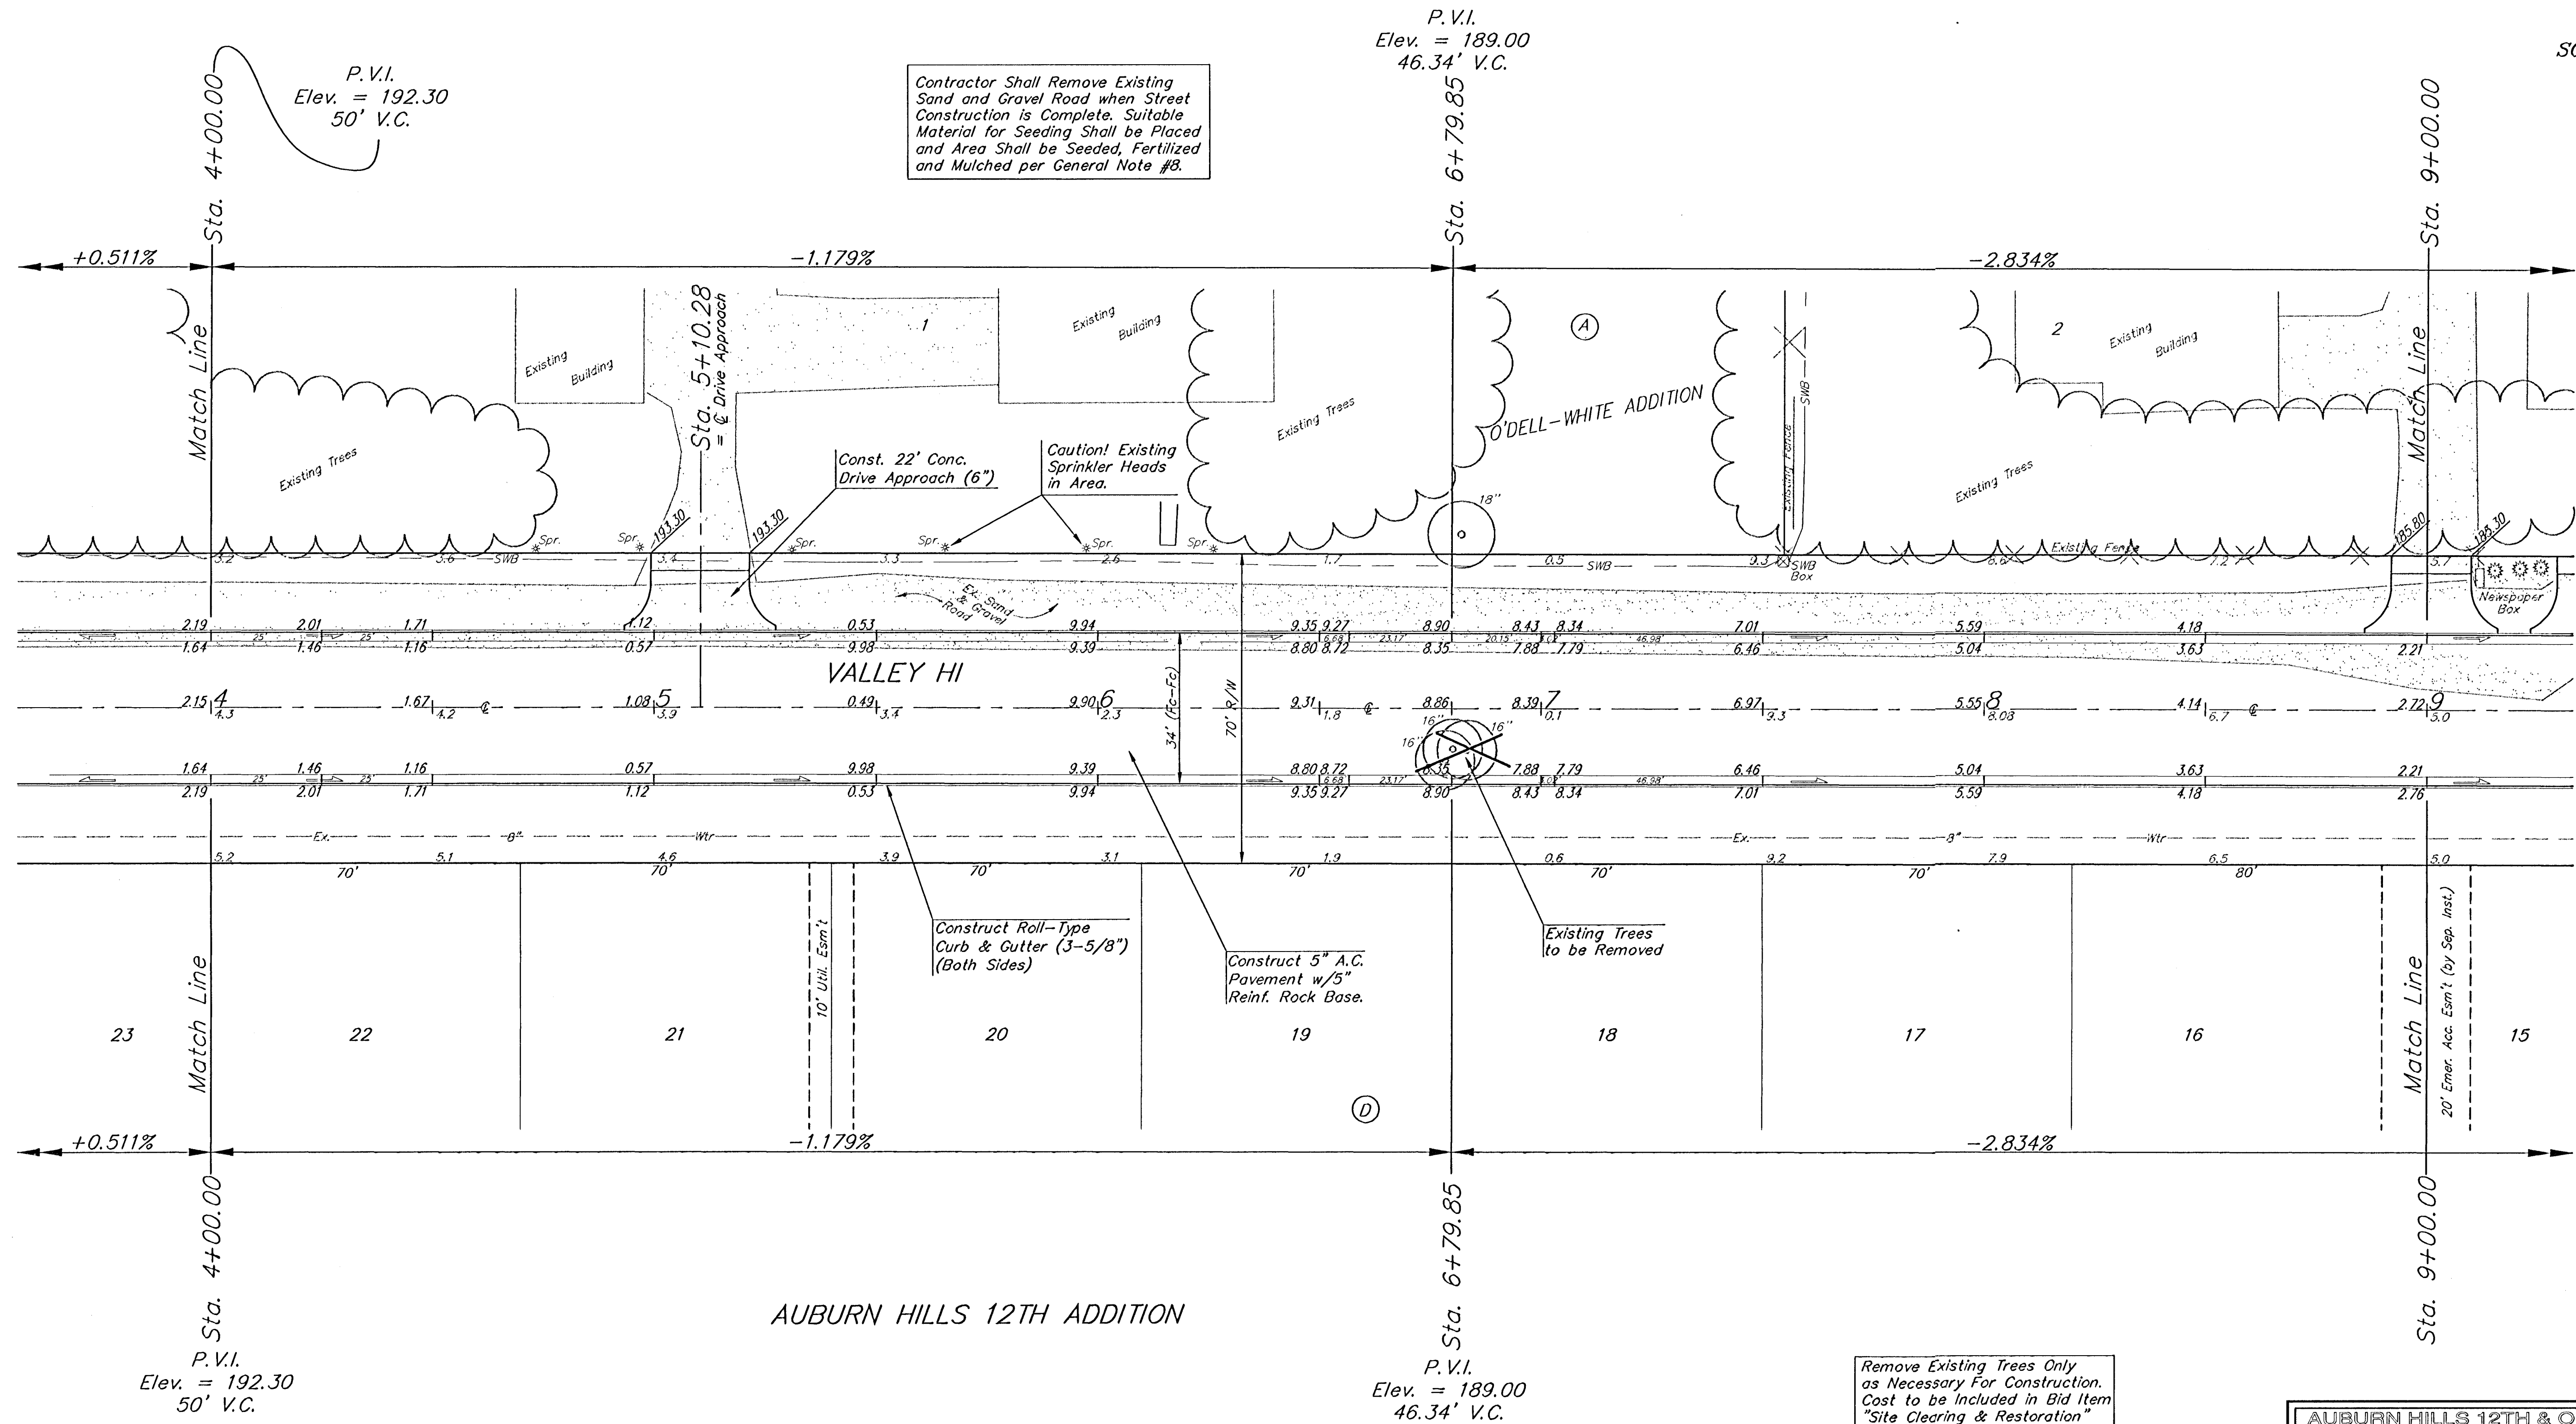

Contractor Shall Remove Existing Sand and Gravel Road when Street Construction is Complete. Suitable Material for Seeding Shall be Placed and Area Shall be Seeded, Fertilized and Mulched per General Note #8.

Remove Existing Trees Only as Necessary For Construction. Cost to be Included in Bid Item "Site Clearing & Restoration"

AUBURN HILLS 12TH & O'DELL-WHITE ADD.			
VALLEY HI ROAD			
STA. 4+00.00 TO STA. 9+00.00			
BAUGHMAN COMPANY P.A.			
ENGINEERING, SURVEYING, & PLANNING			
315-252-7271 • 315 ELLIS • WICHITA, KANSAS 67211			
PROJECT NUMBER			
472-93272			
DESIGN	DRAWN	APPROVED	DATE
DMV	JAK		3-14-01
SCALE		NOTED	
1" = 20'			
SHEET			OF
6			10