


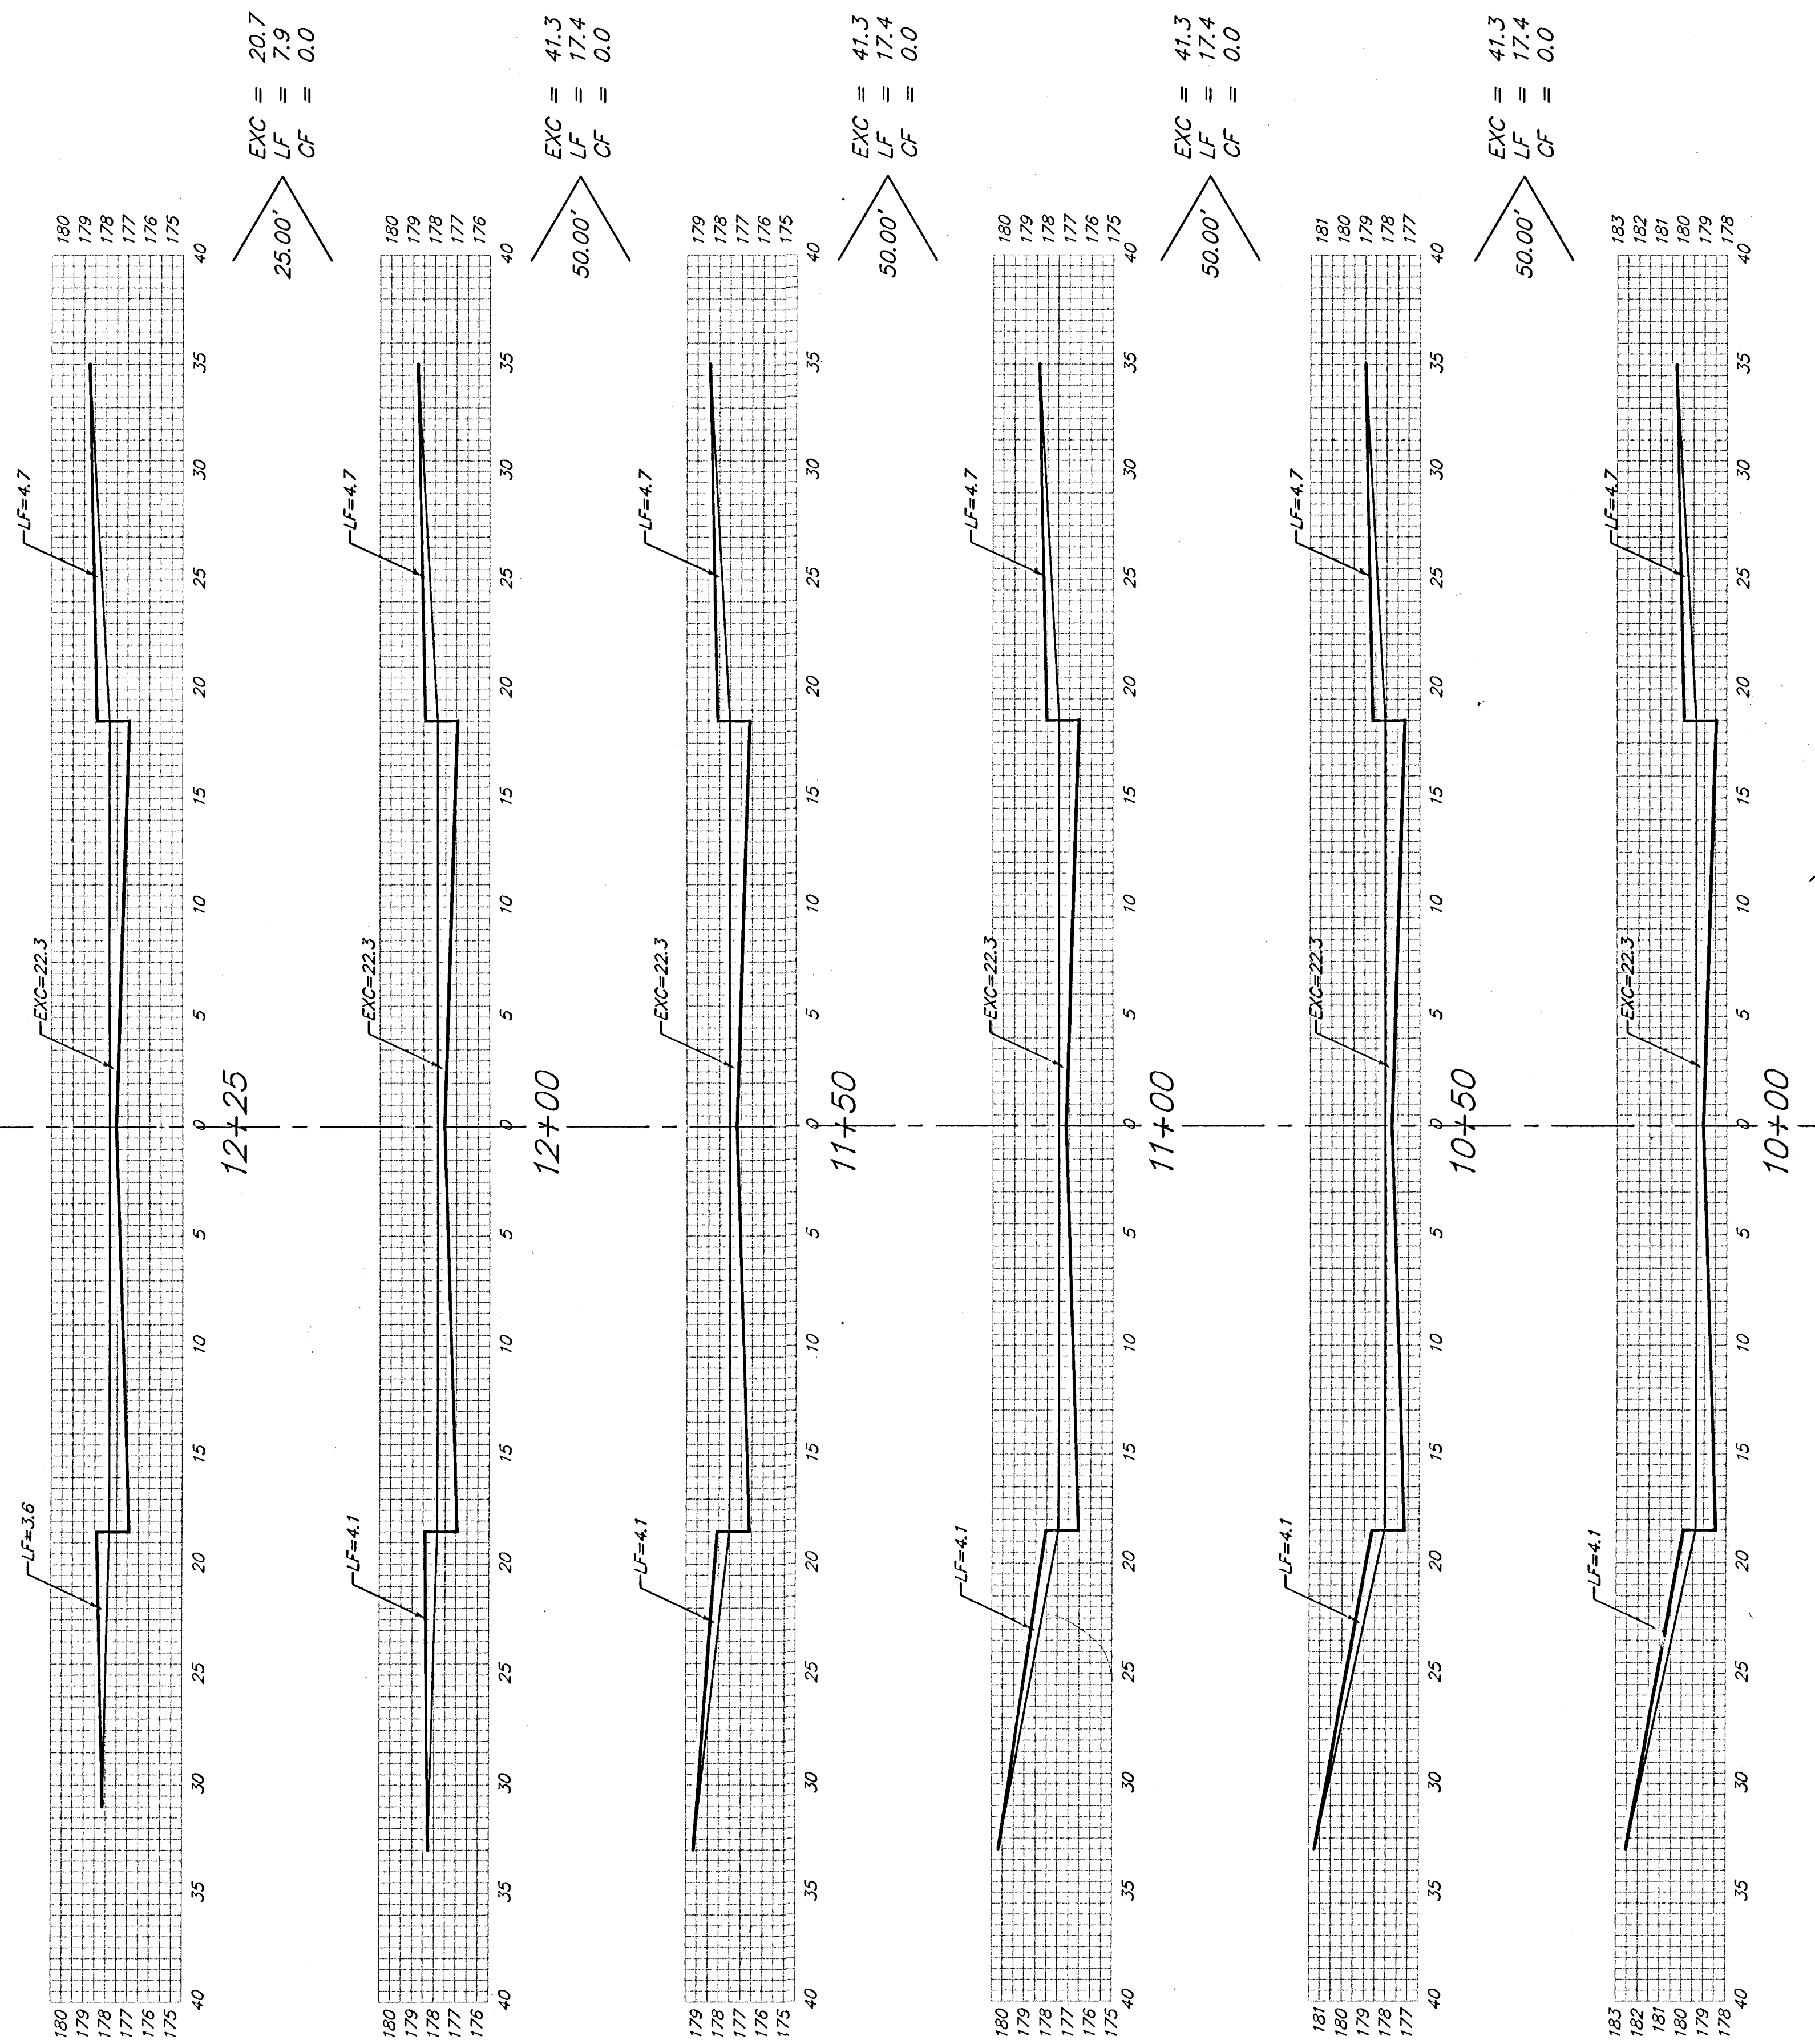

Sheet Totals:
 Excavation = 181.9
 Loose Fill = 77.5
 Compacted Fill = 0.0

VALLEY HIGH ROAD