


SCALE: 1"=20'

+27.05, 85' Lt. (3)
+27.05, 80' Lt. (3)

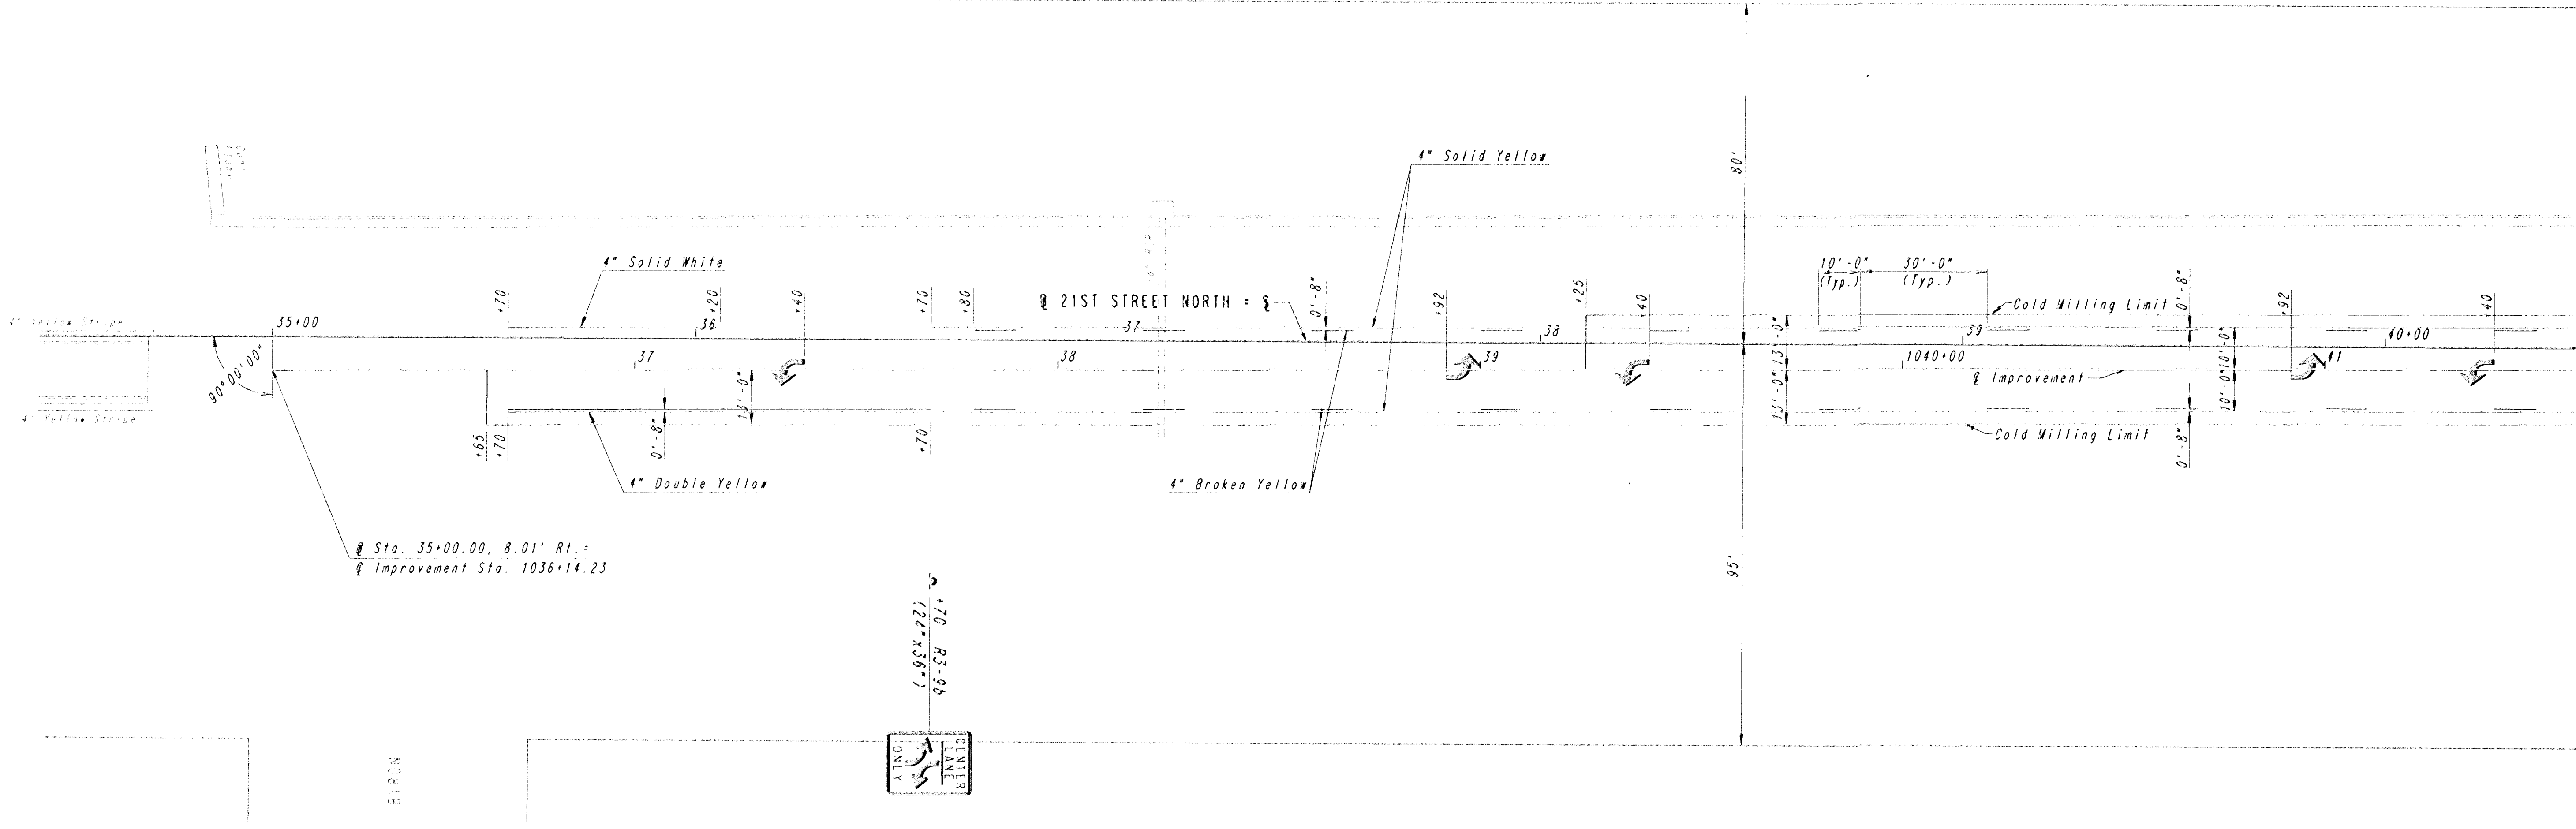

MARKING AND SIGNING NOTES

1. ALL MARKING DIMENSIONS ARE TO CENTER OF STRIPE UNLESS NOTED OTHERWISE.
2. ALL MARKINGS AND SIGNS SHALL CONFORM TO THE LATEST EDITION OF THE "MANUAL ON UNIFORM TRAFFIC CONTROL DEVICES (MUTCD)" WITH REGARD TO COLOR, SIZE AND SHAPE, PLACEMENT AND INSTALLATION.
3. ALL MARKINGS AND SIGNS SHALL BE FULLY REFLECTORIZED.
4. SEE SHEET NO. 8 FOR MARKING AND SIGNING DETAILS.

21ST STREET NORTH			
MARKING AND SIGNING PLAN & STA. 1036+65.00 TO & STA. 1041+00.00			
PROFESSIONAL ENGINEERING CONSULTANTS, P.A. ENGINEERS WICHITA, KANSAS			
Designed by	WMB, GDD	Checked by	
Drawn by	DEP, BJS	Date	APR., 1995
		Job No.	94420-3

PLAN	DATE	BY	DATE
SURVEYED			
NOTE BOOK PLOTTED			
NO. OF WAY CHECKED			
RT. OF WAY CHECKED			

DRAWING NAME: 30-94420-3 21ST STREET NORTH
DRAWING NO.: 30-94420-3
CENTER COORDINATES:
ROTATION ANGLE:
DATE LAST WORKED ON: APRIL 5, 1995
DRAWING GUNN