


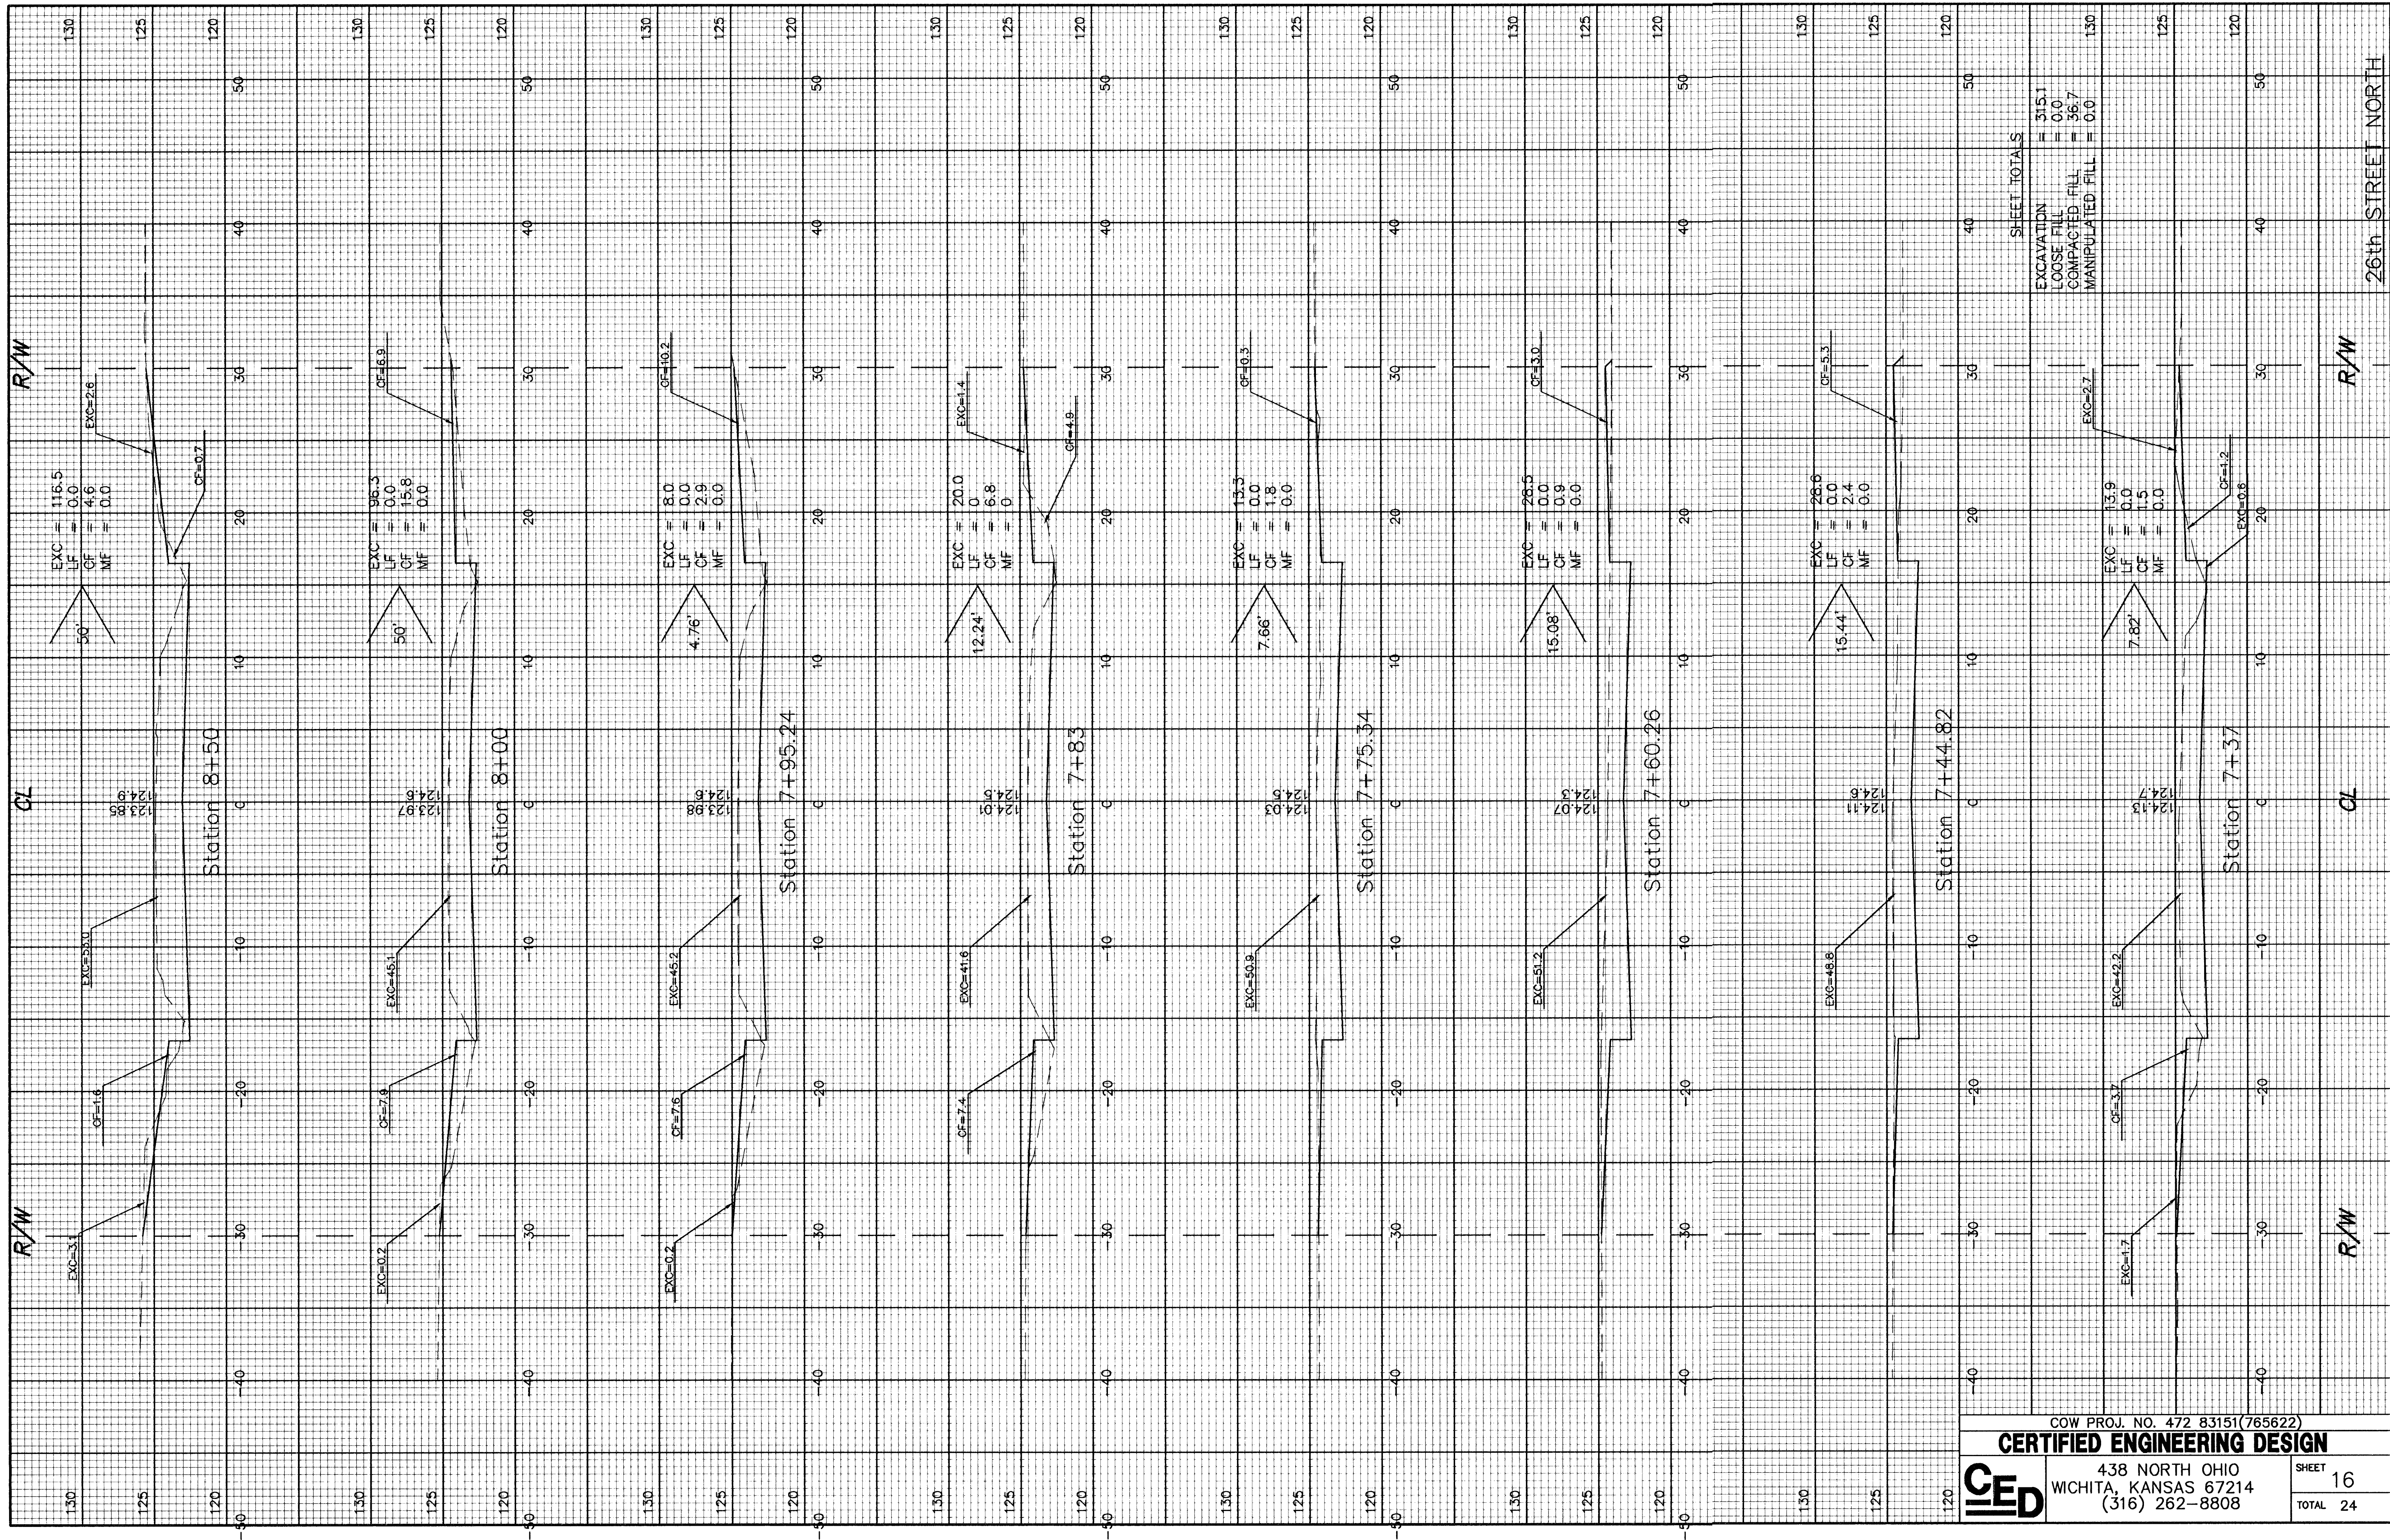

SHEET TOTALS
EXCAVATION
LOOSE FILL
COMPACTED FILL
MANIPULATED FILL
= 515.1
= 0.0
= 36.7
= 0.0

26th STREET NORTH