


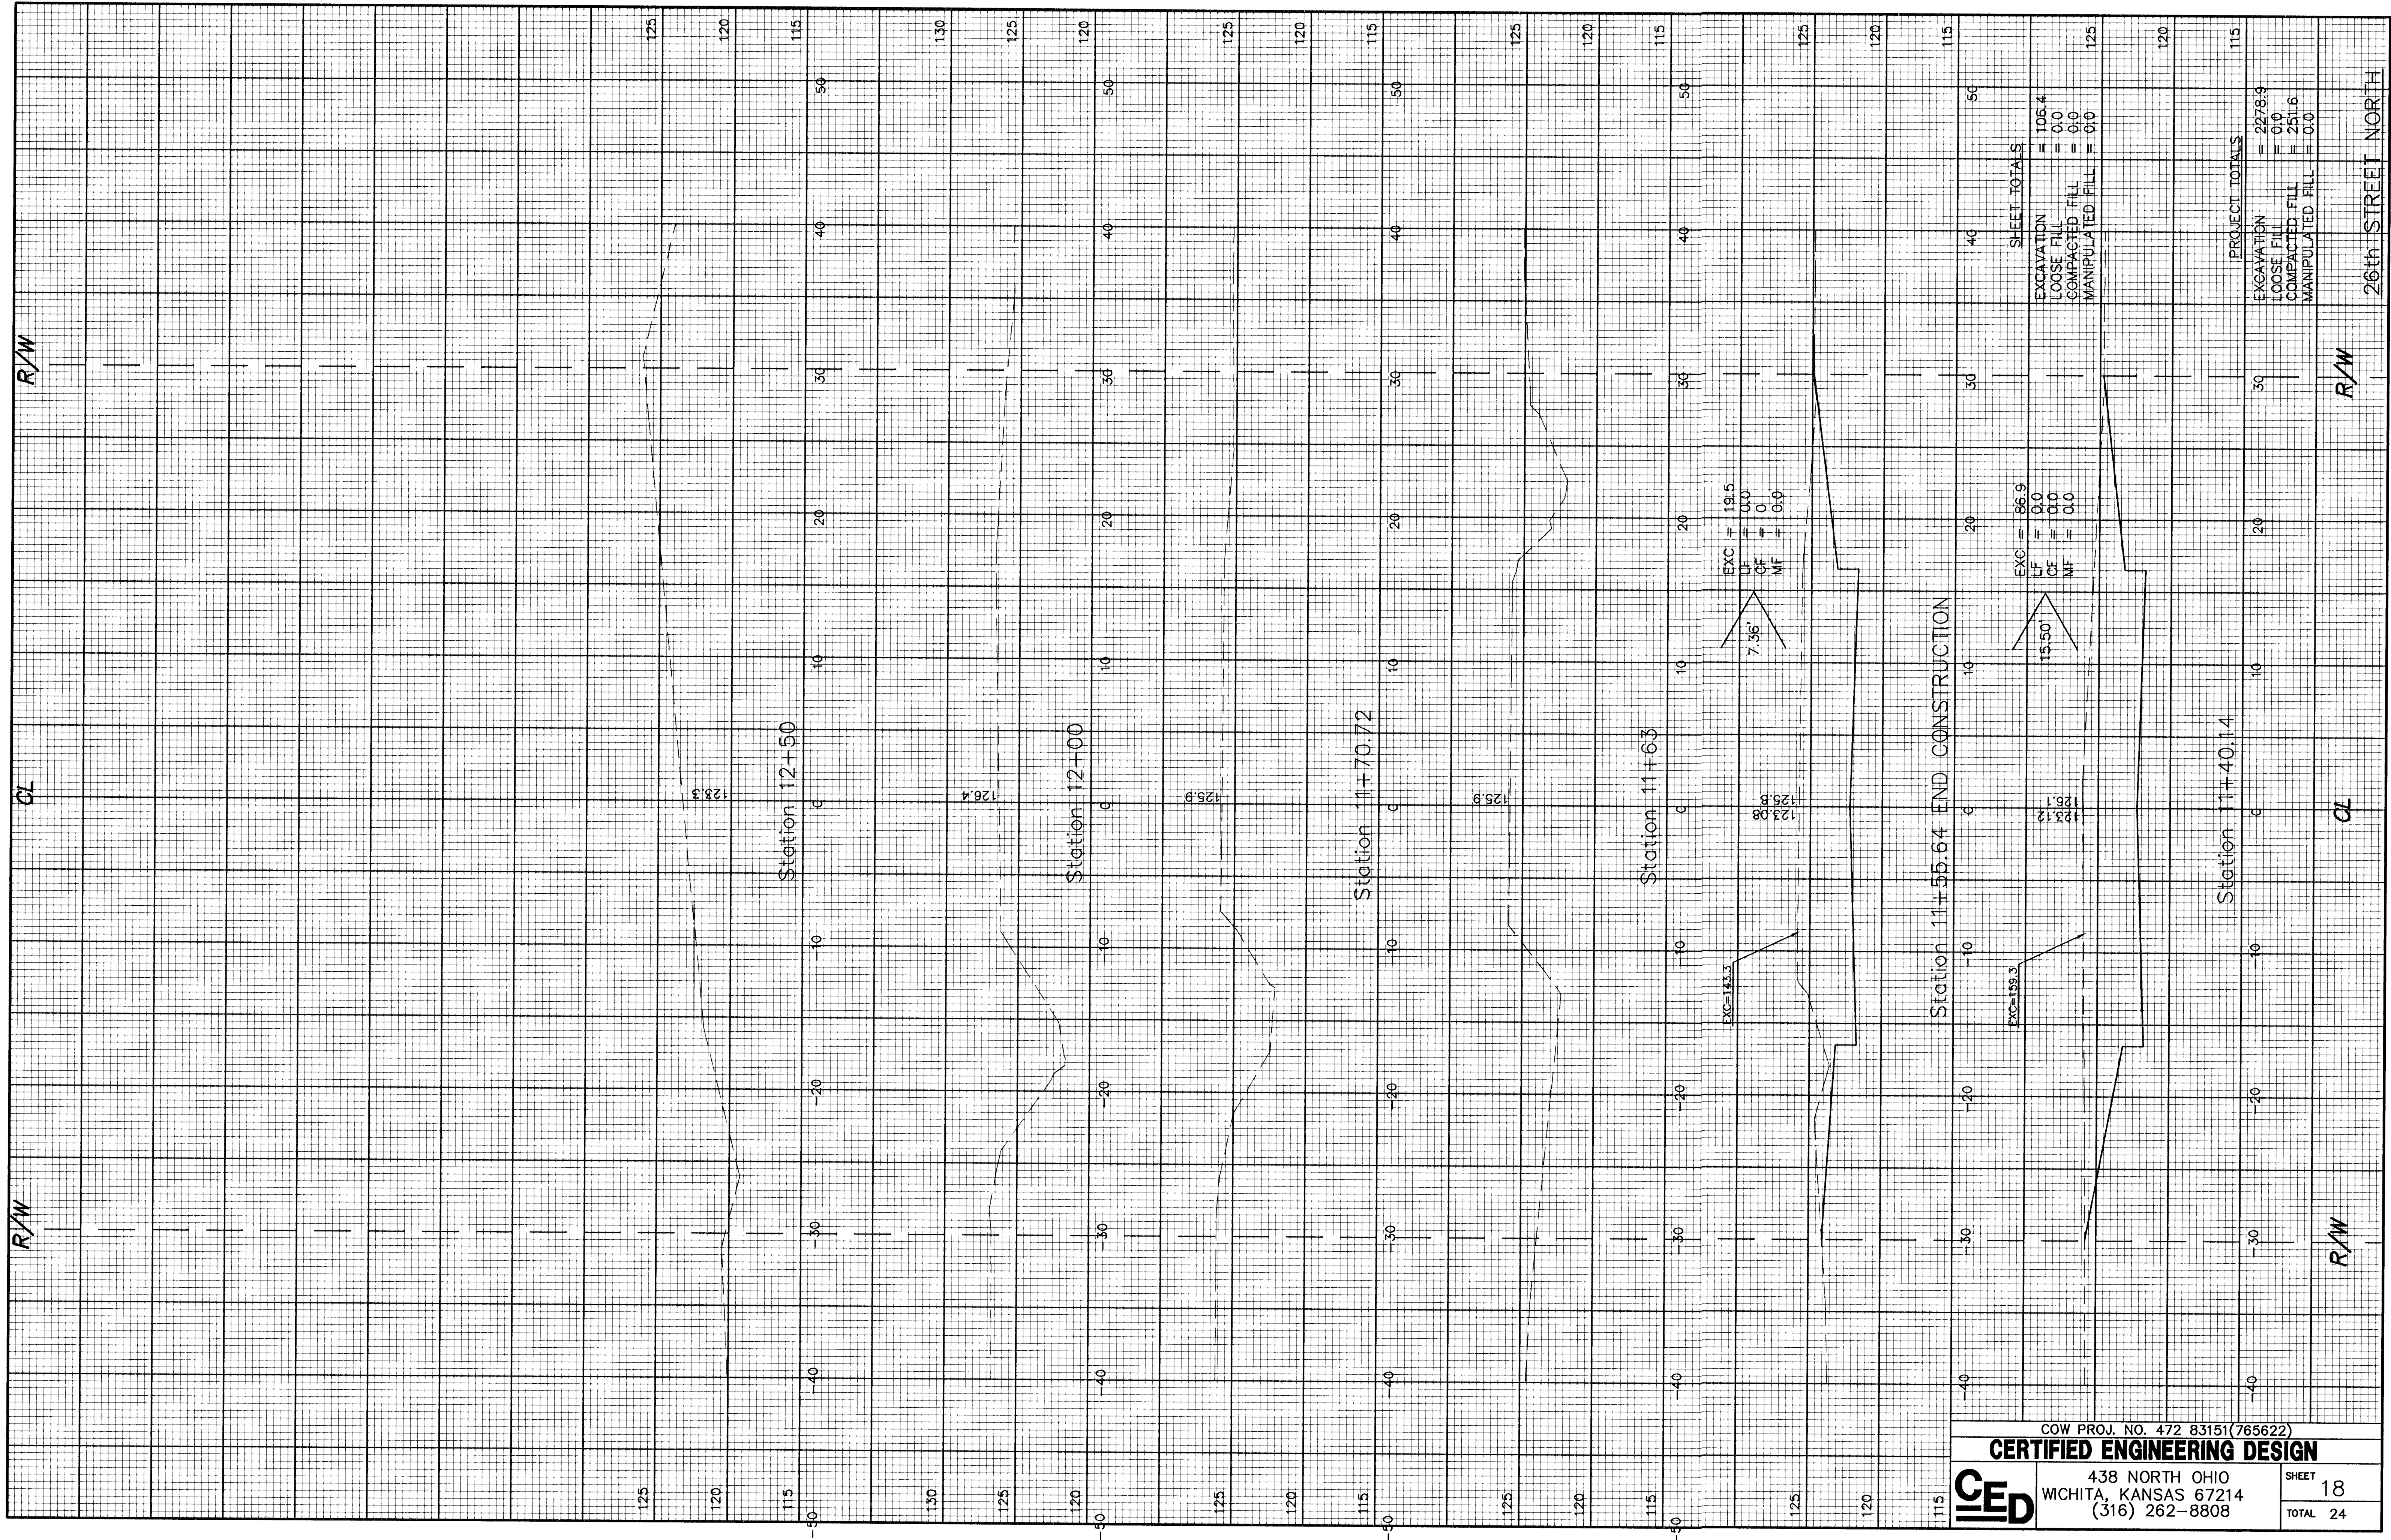



COW PROJ. NO. 472 83151(765622)

CERTIFIED ENGINEERING DESIGN

438 NORTH OHIO
WICHITA, KANSAS 67214
(316) 262-8808

SHEET
TOTAL

18
24

SHEET TOTALS			
EXCAVATION	= 106.4		
LOOSE FILL	= 0.0		
COMPACTED FILL	= 0.0		
MANIPULATED FILL	= 0.0		

PROJECT TOTALS			
EXCAVATION	= 2278.9		
LOOSE FILL	= 0.0		
COMPACTED FILL	= 251.6		
MANIPULATED FILL	= 0.0		

26th STREET NORTH