


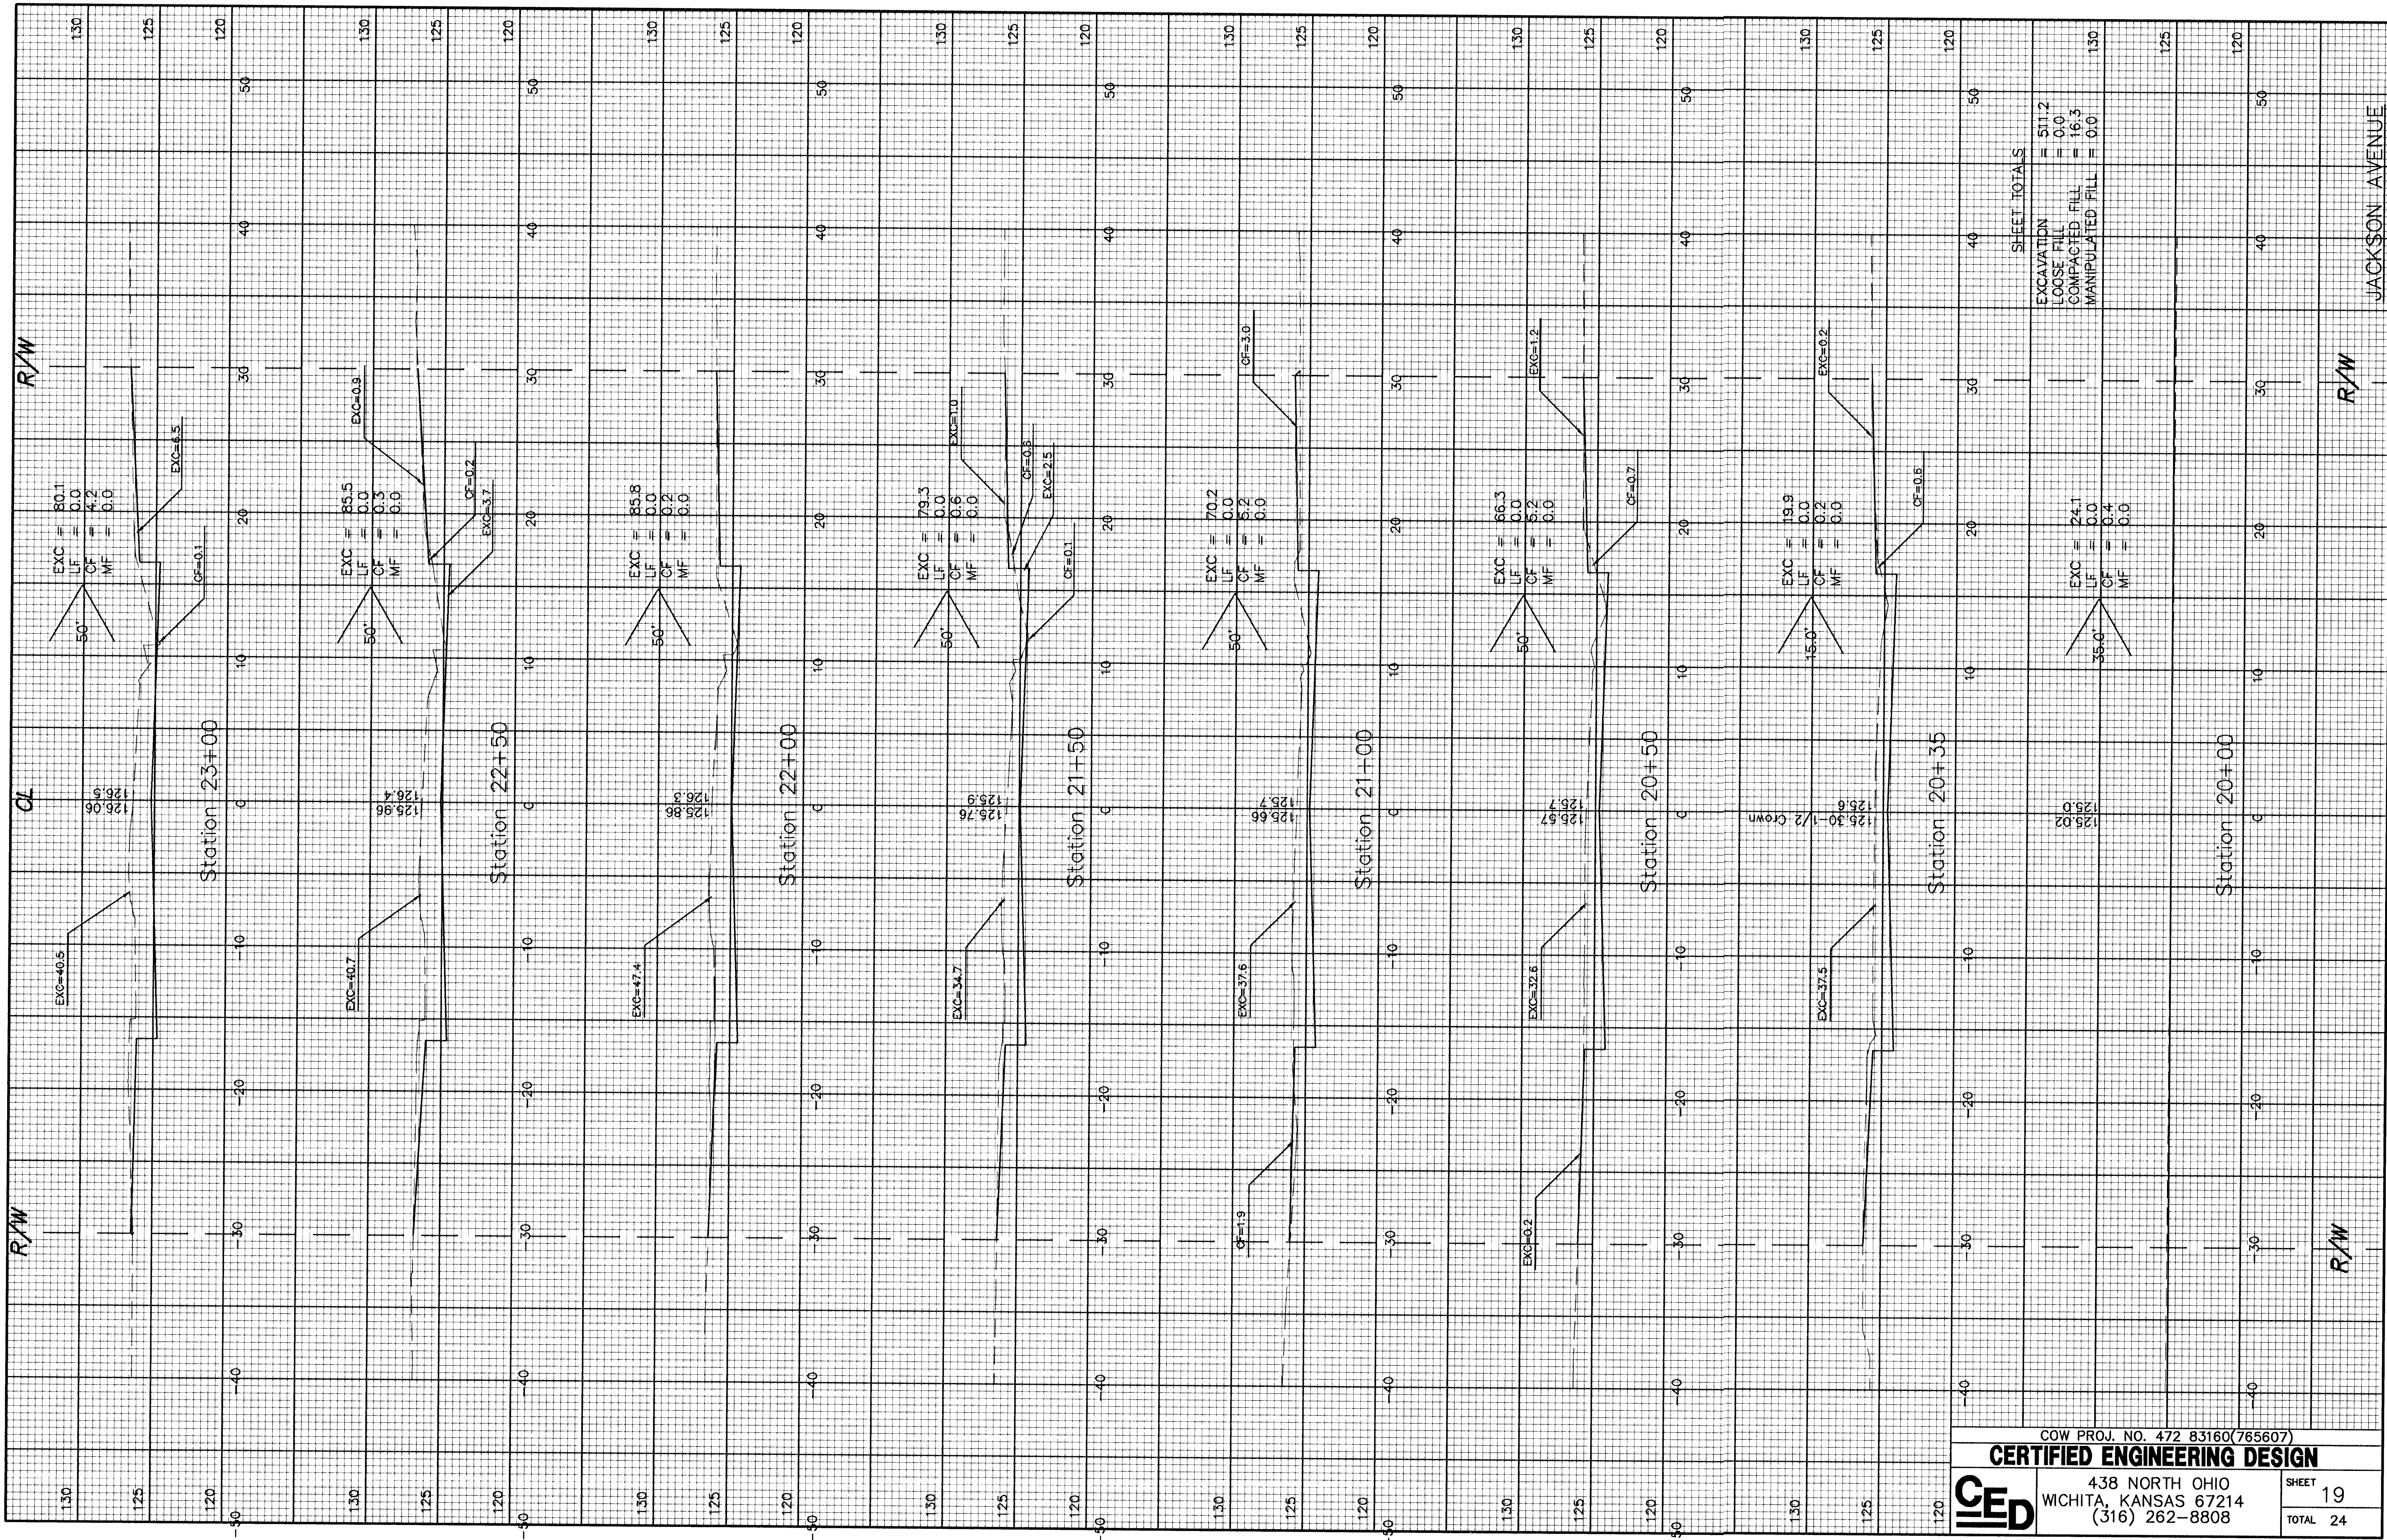

CED

COW PROJ. NO. 472 83160(765607)
CERTIFIED ENGINEERING DESIGN
438 NORTH OHIO
WICHITA, KANSAS 67214
(316) 262-8808

SHEET
TOTAL

19
24