


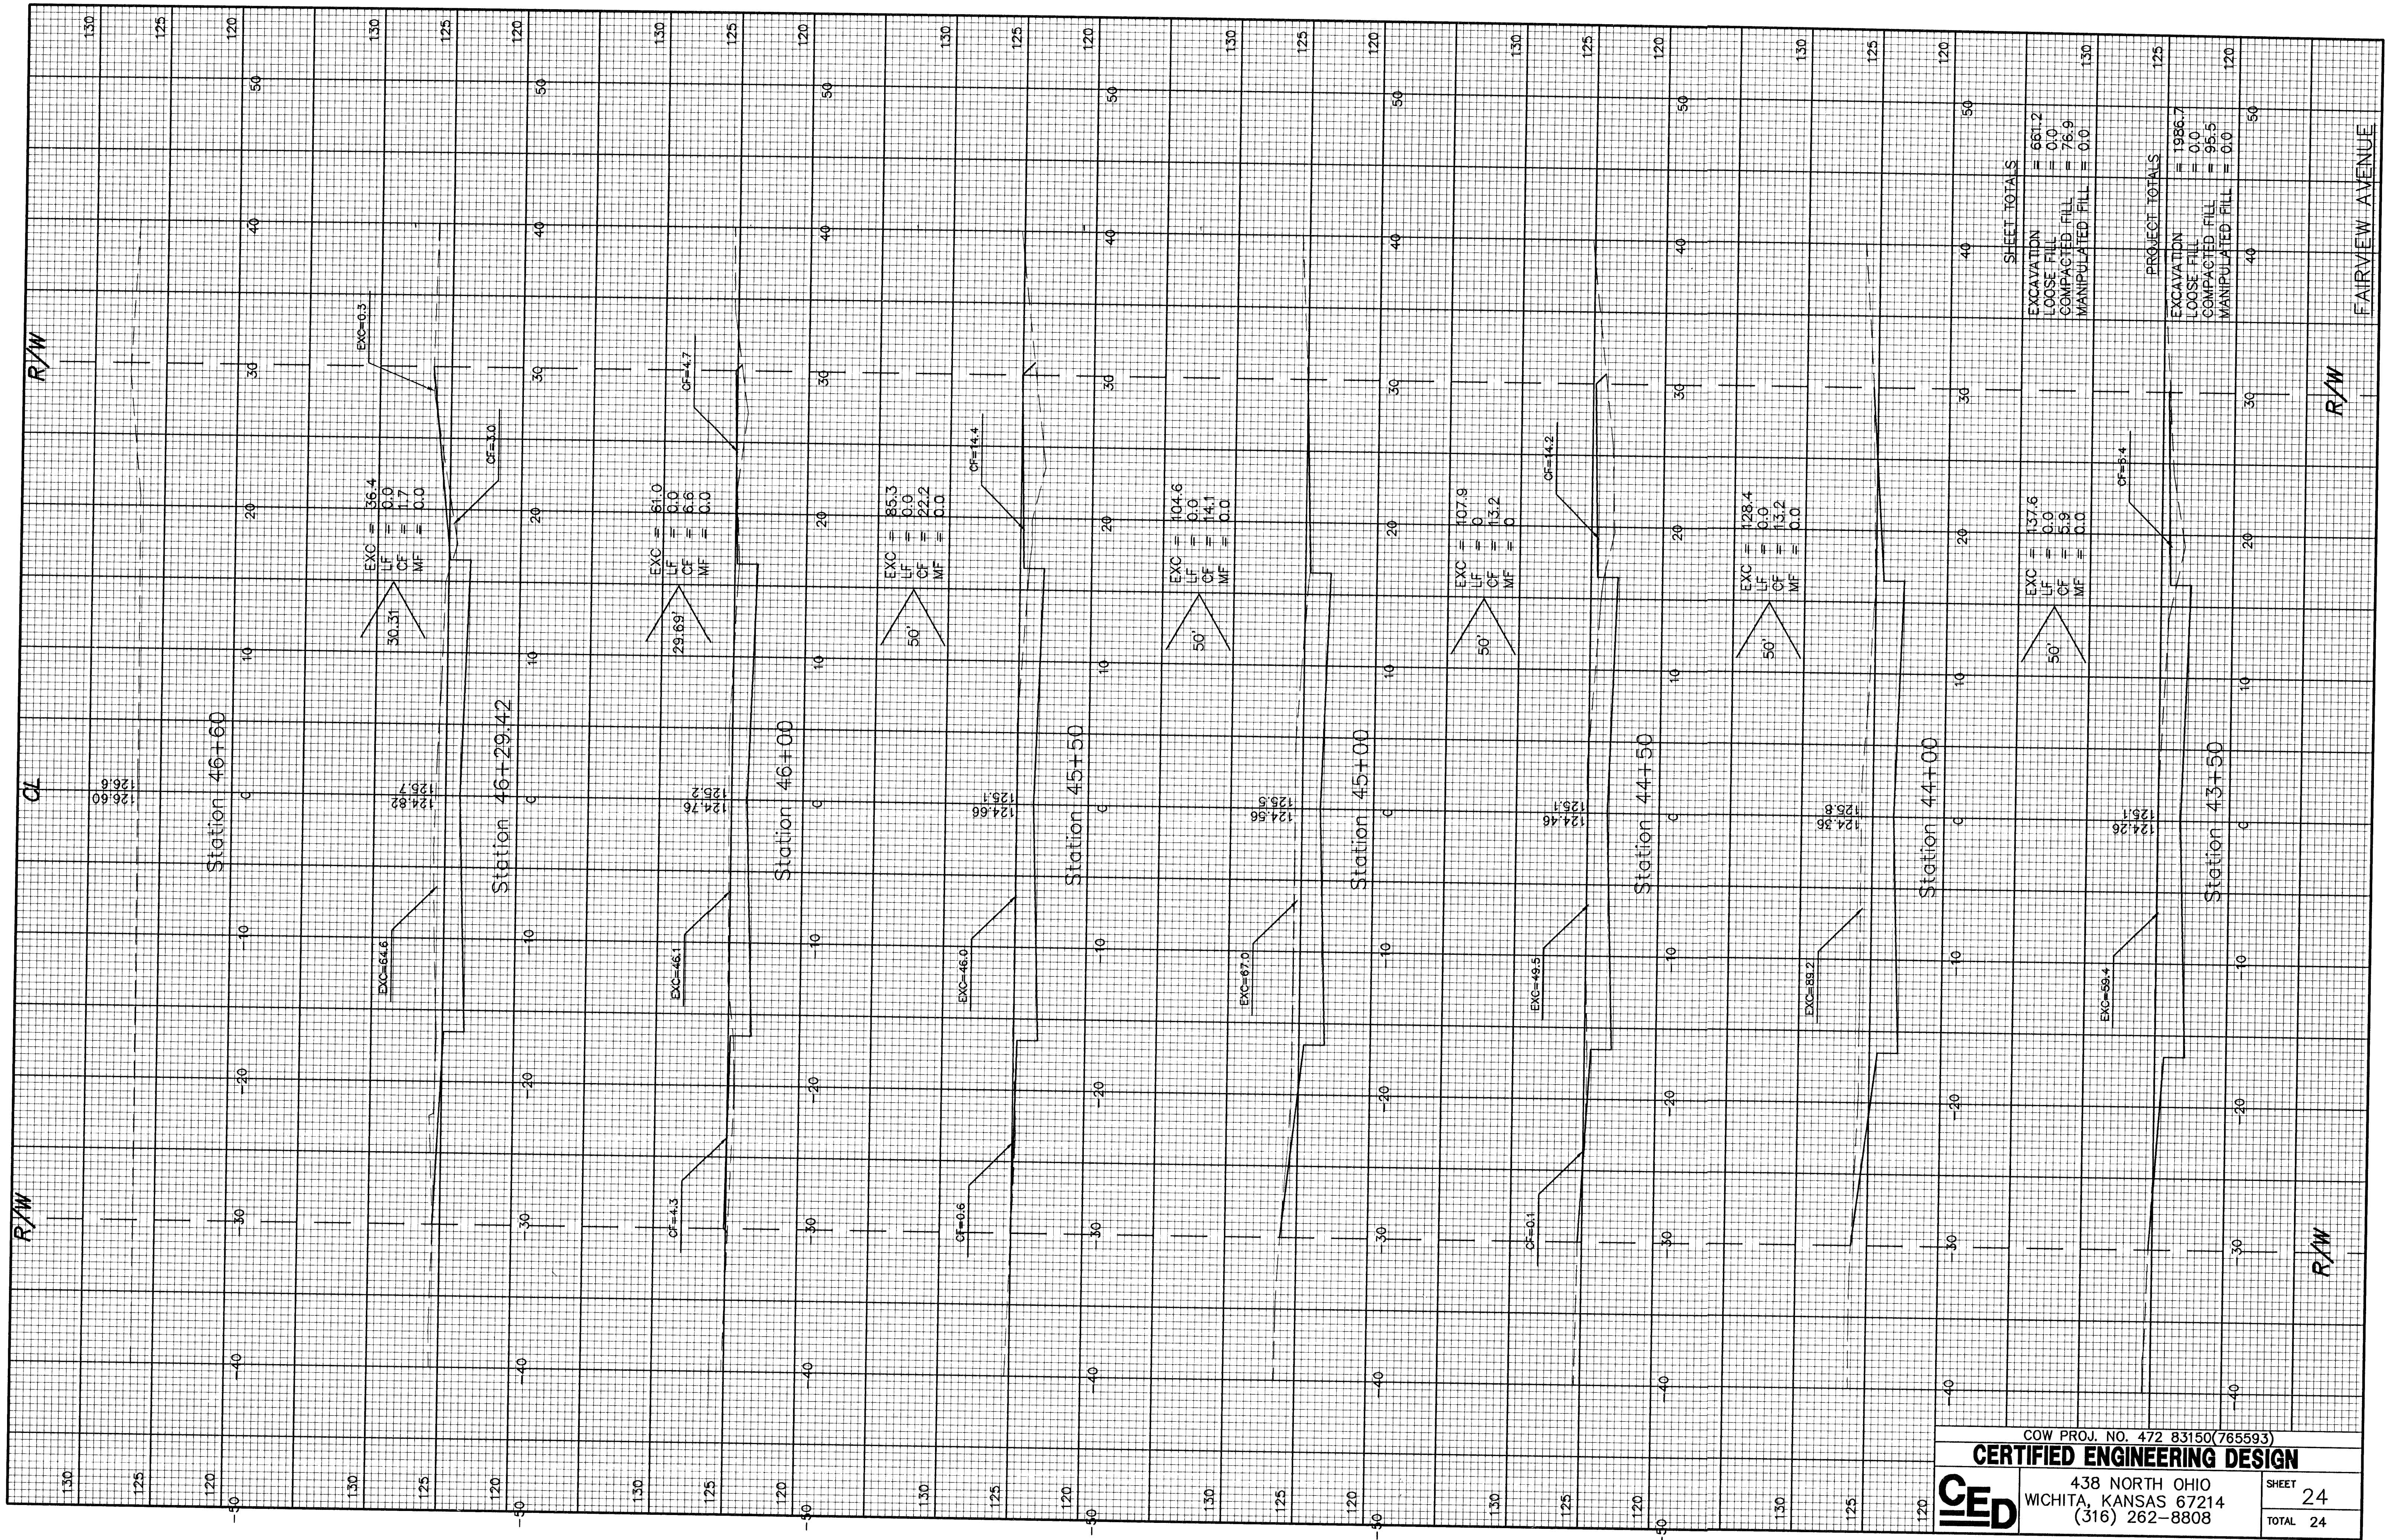

COW PROJ. NO. 472 83150(765593)

CERTIFIED ENGINEERING DESIGN

438 NORTH OHIO
WICHITA, KANSAS 67214
(316) 262-8808

CEED

SHEET 24
TOTAL 24