


BENCHMARK:  
 Top of 1" Iron 12" Deep, E1/4 Cor.,  
 Sec. 27, Twp. 27-S, R-2-W.  
 Elev. = 209.13 (City Datum)


SCALE:  
 1" = 40' HORIZONTAL  
 1" = 5' VERTICAL  
 • = IRON

REECE FARMS ESTATES

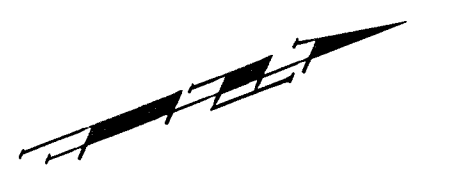


Curve #10  
 Curve Data Based on Centerline  
 Rad. = 143.66' Delta = 60° 11' 04" Tangent = 83.25'  
 Arc = 150.91' L.C. = 144.06' Def/Ft. = 11.96431 Min.

Station	Arc	Chord Lengths		Defl.	T. Defl.
		12' Lt.	12' Rt.		
0+33.82	-	-	-	0°00'00"	0°00'00"
0+50.00	16.18'	14.82'	17.52'	3°13'35"	3°13'35"
0+75.00	25.00'	22.88'	27.05'	4°59'06"	8°12'41"
1+00.00	25.00'	22.88'	27.05'	4°59'07"	13°11'48"
1+25.00	25.00'	22.88'	27.05'	4°59'06"	18°10'54"
1+50.00	25.00'	22.88'	27.05'	4°59'07"	23°10'01"
1+75.00	25.00'	22.88'	27.05'	4°59'06"	28°09'07"
1+84.73	9.73'	8.92'	10.54'	1°56'25"	30°05'32"

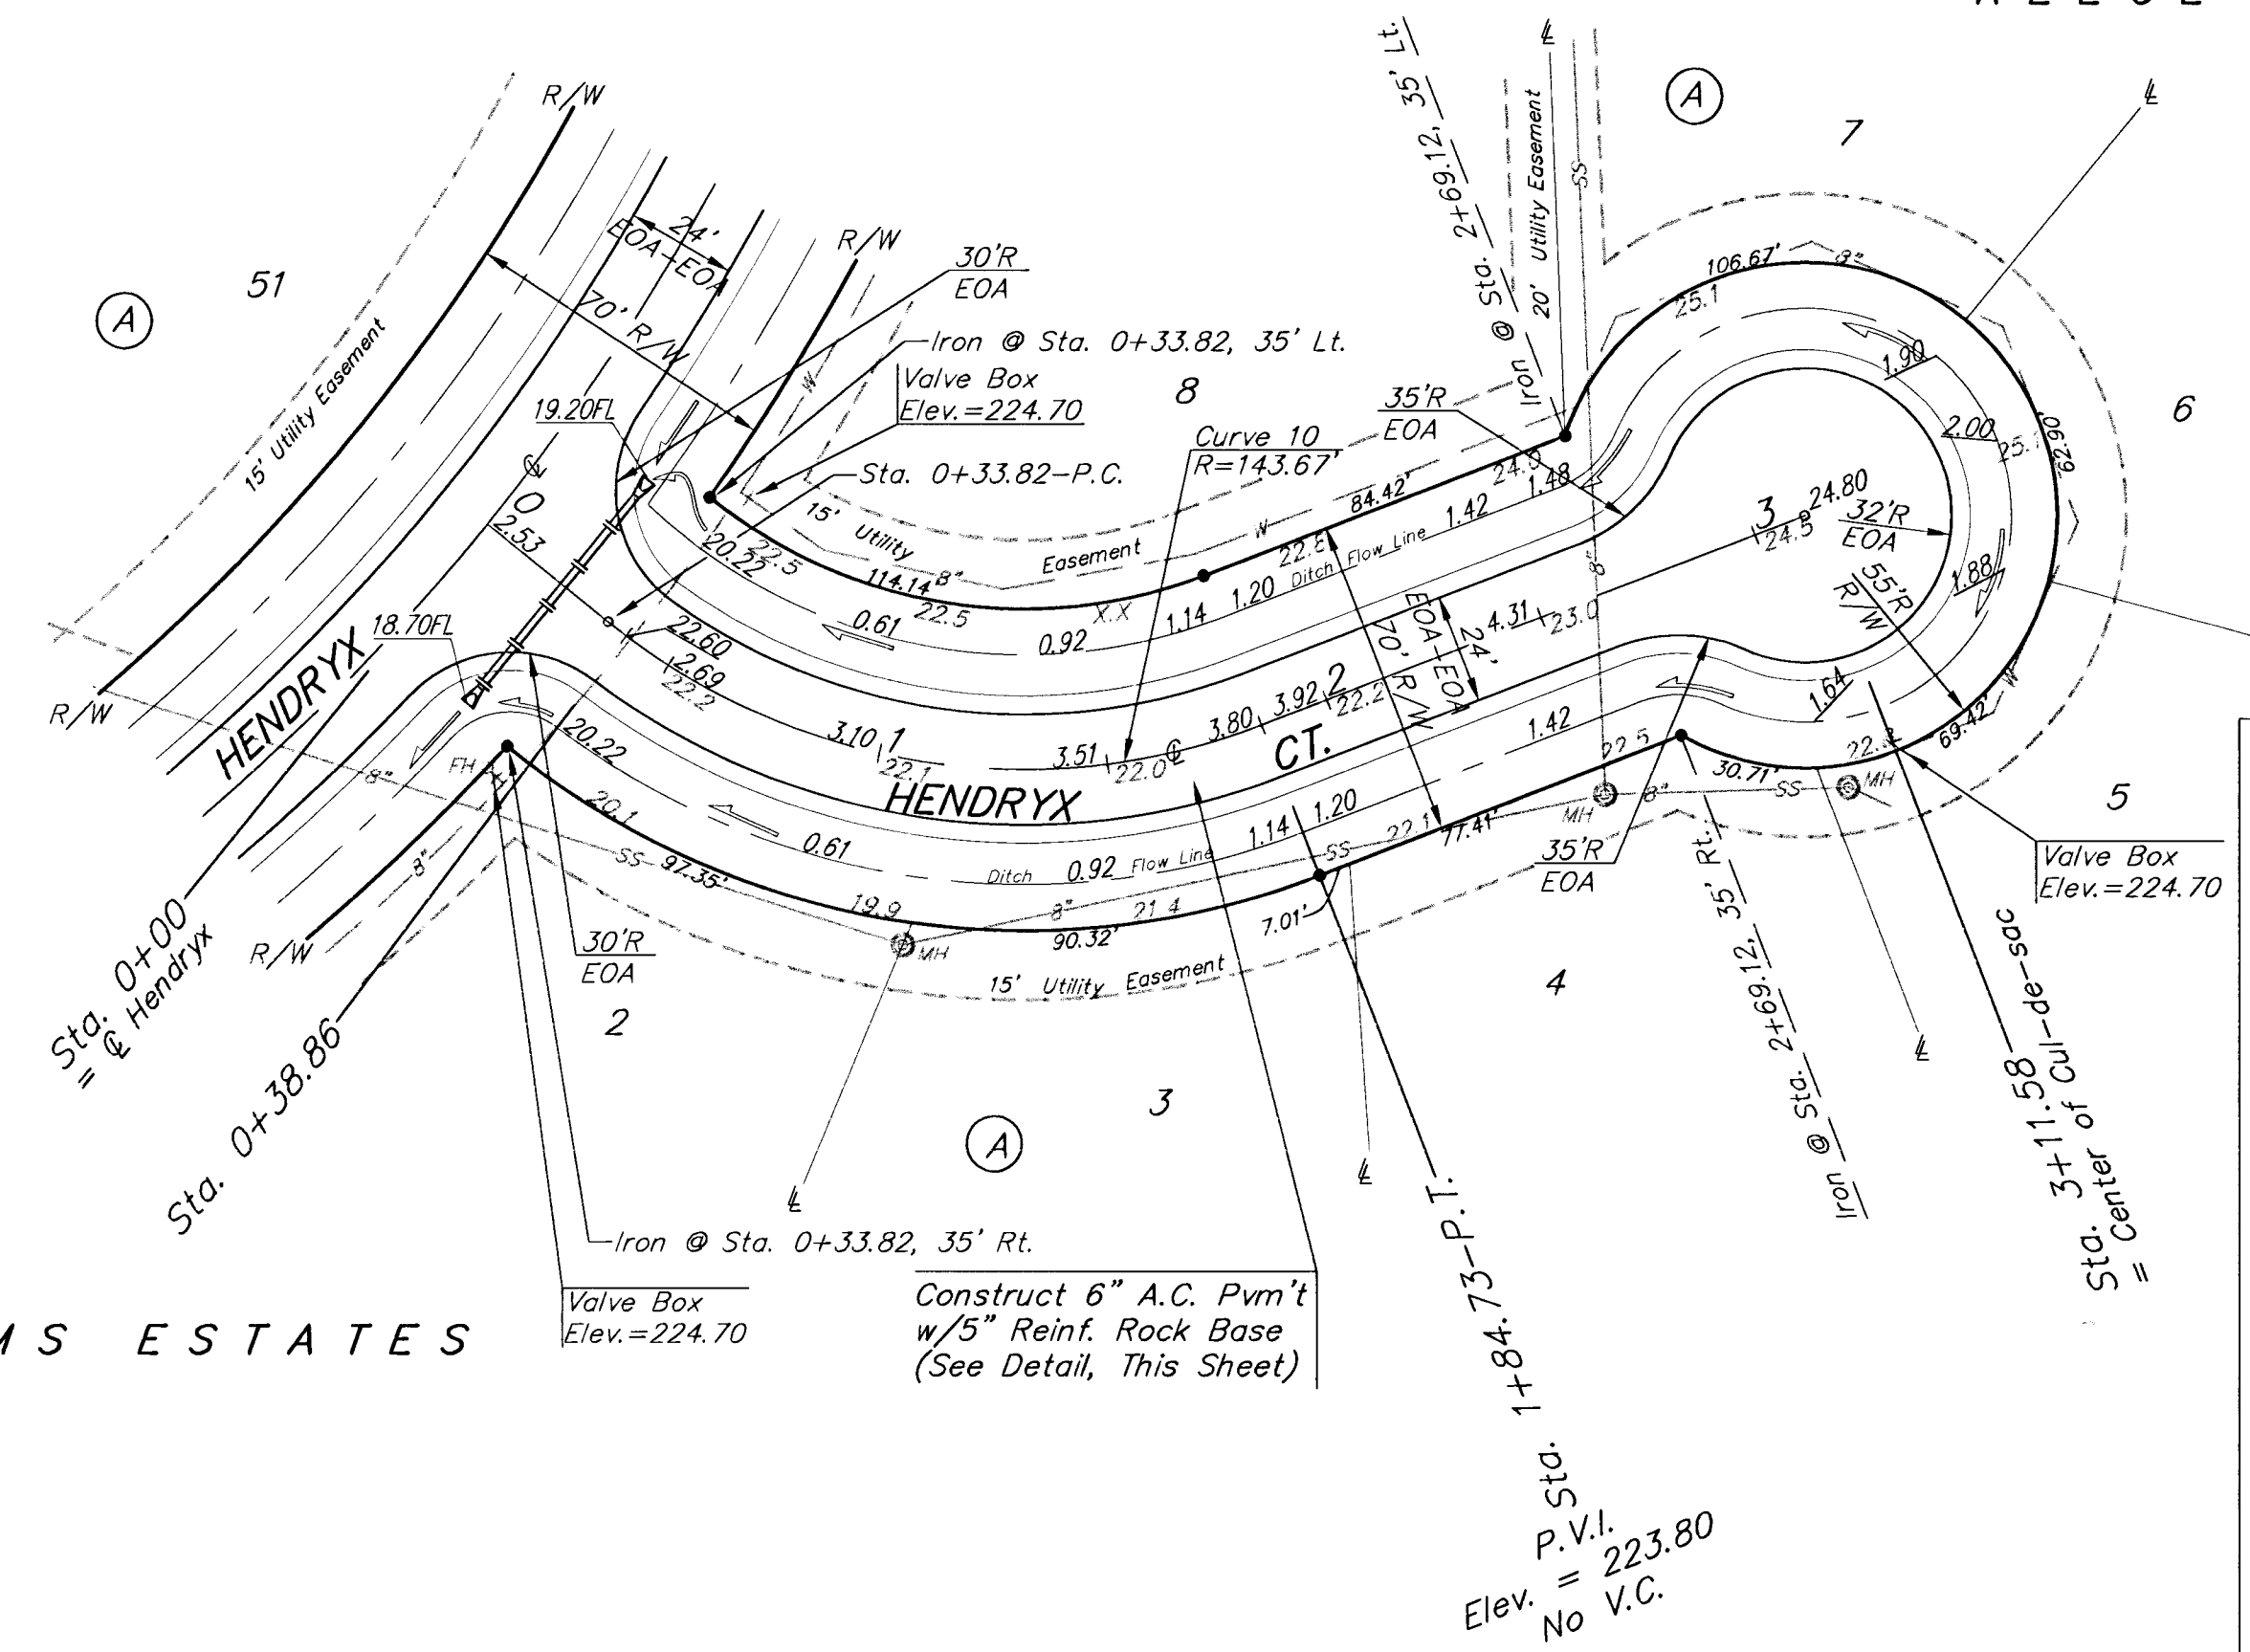


REECE FARMS ESTATES

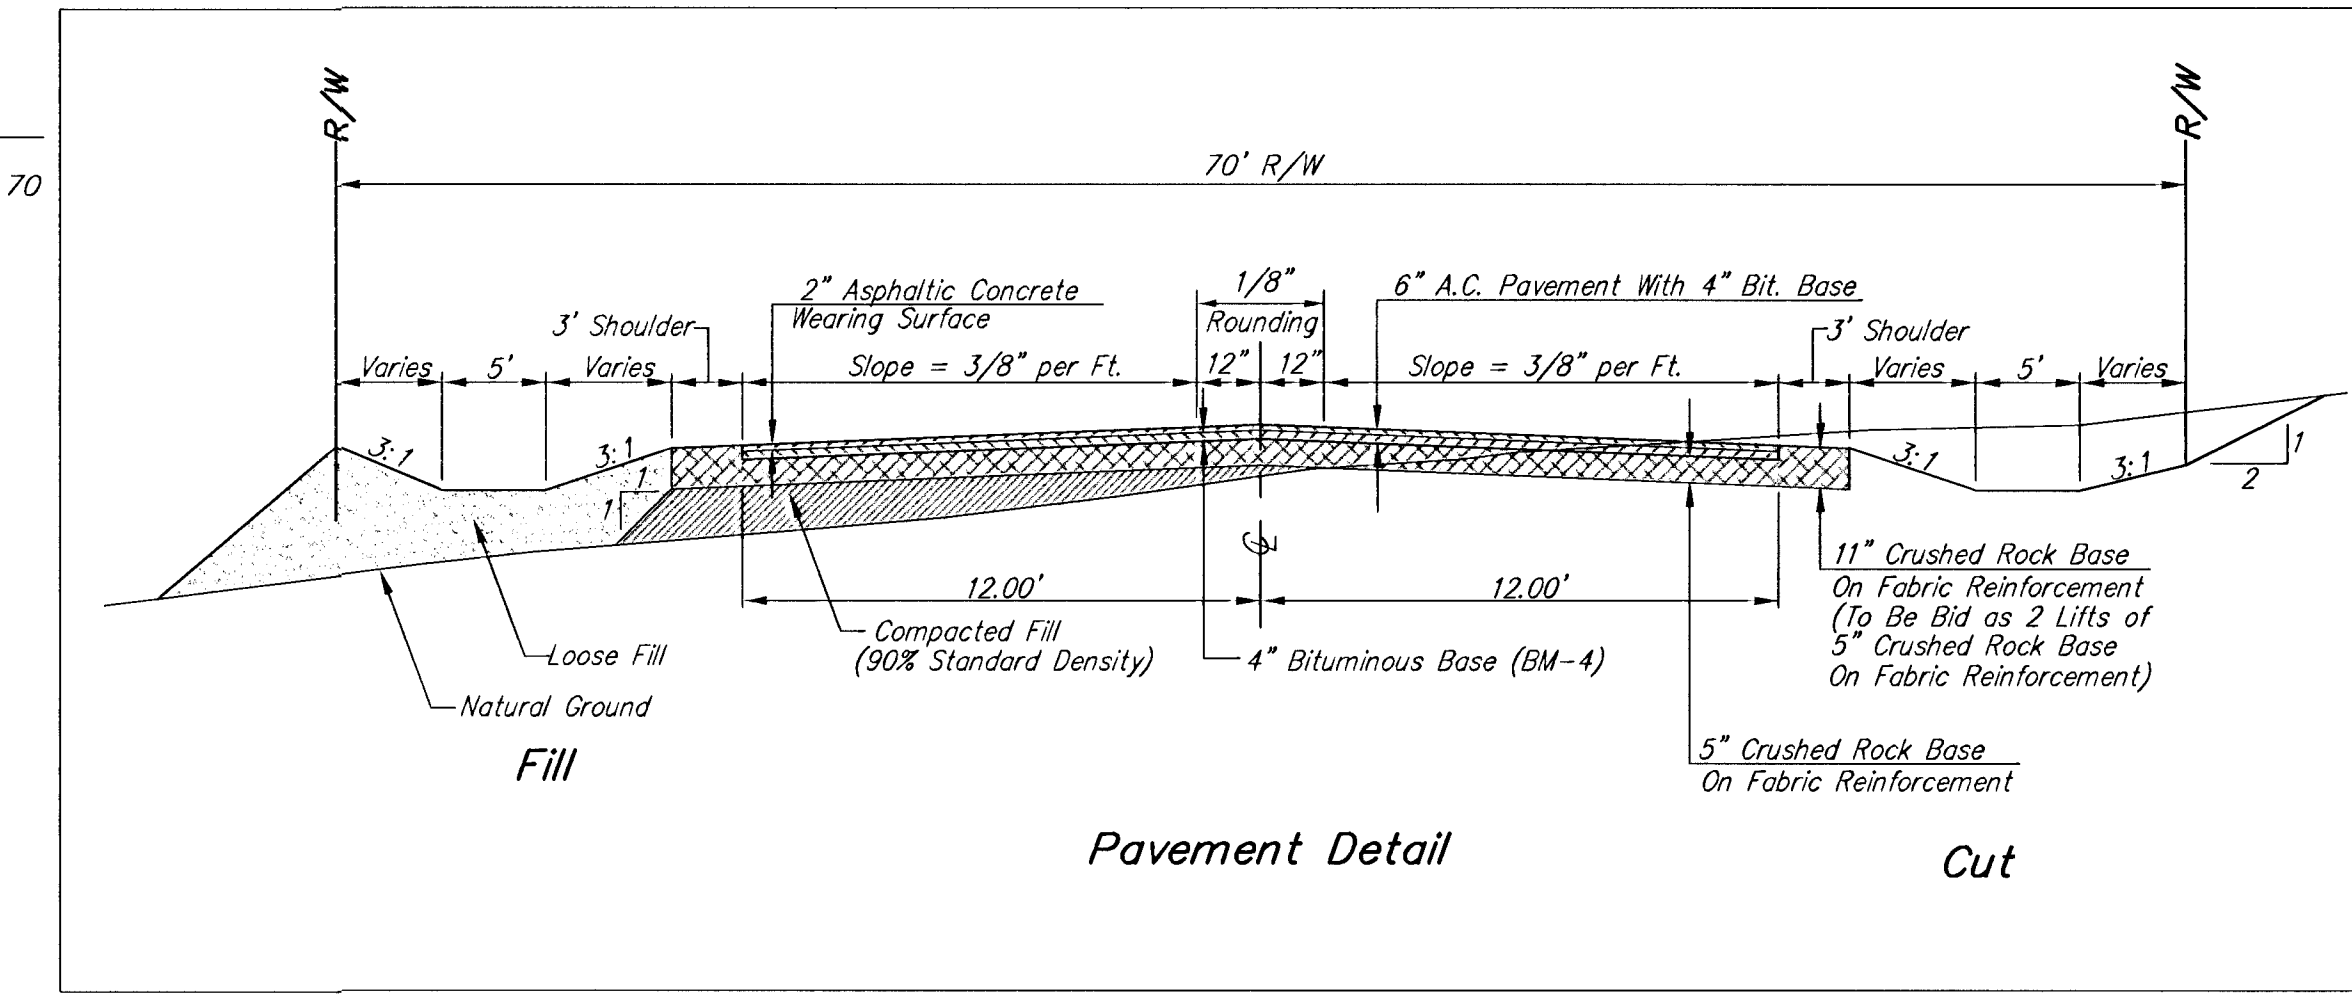

Pavement Detail

Cut

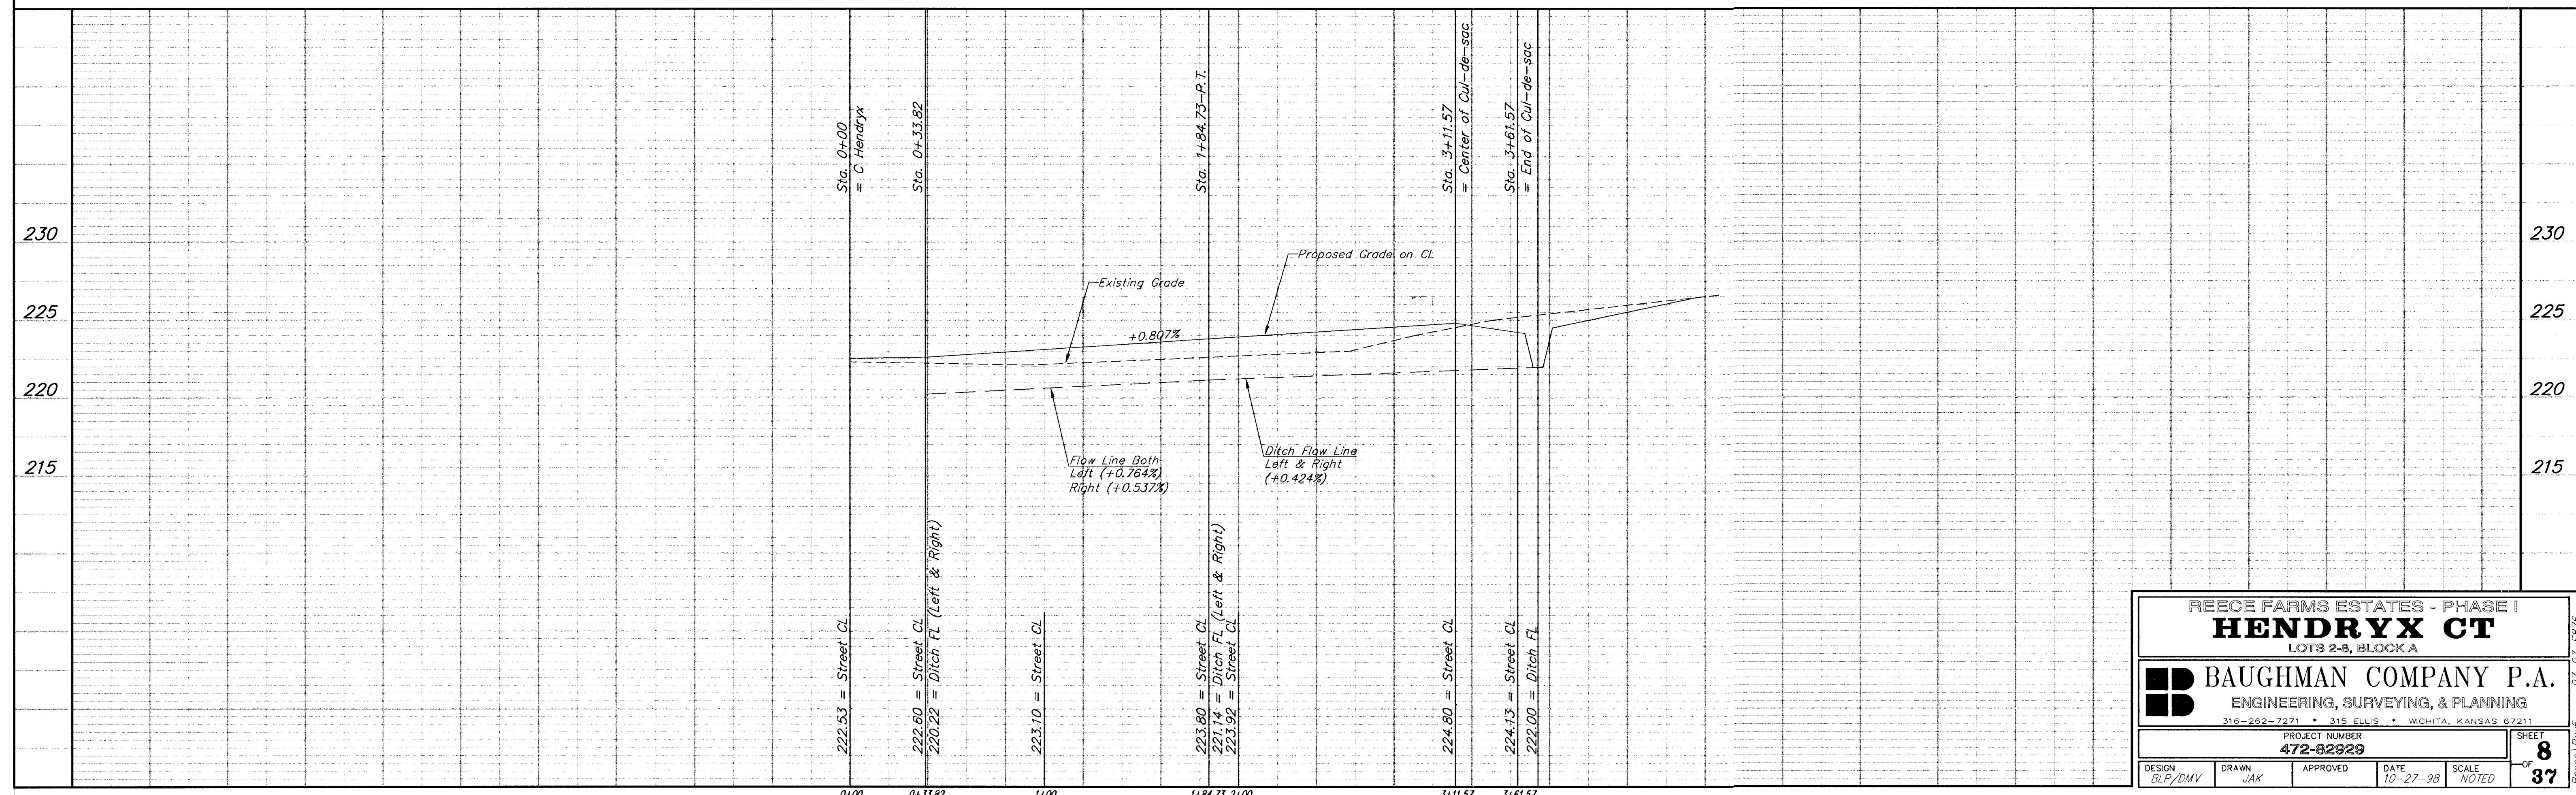

REECE FARMS ESTATES - PHASE I  
**HENDRYX CT**  
 LOTS 2-8, BLOCK A

**BAUGHMAN COMPANY P.A.**  
 ENGINEERING, SURVEYING, & PLANNING  
 318-262-7271 • 315 ELLIS • WICHITA, KANSAS 67211

PROJECT NUMBER  
**472-82929**

DESIGN: BLP/DMV DRAWN: JAK APPROVED: DATE: 10-27-98 SCALE: NOTED SHEET: **8** OF **37**