



Benchmark:

"□" Cut on Traffic Signal Pole
SE Corner 127th & Central.
Elevation = 181.10 (City Datum)


SCALE:
1" = 20' HORIZONTAL
1" = 5' VERTICAL
• = IRON

REECE FARMS ESTATES

20

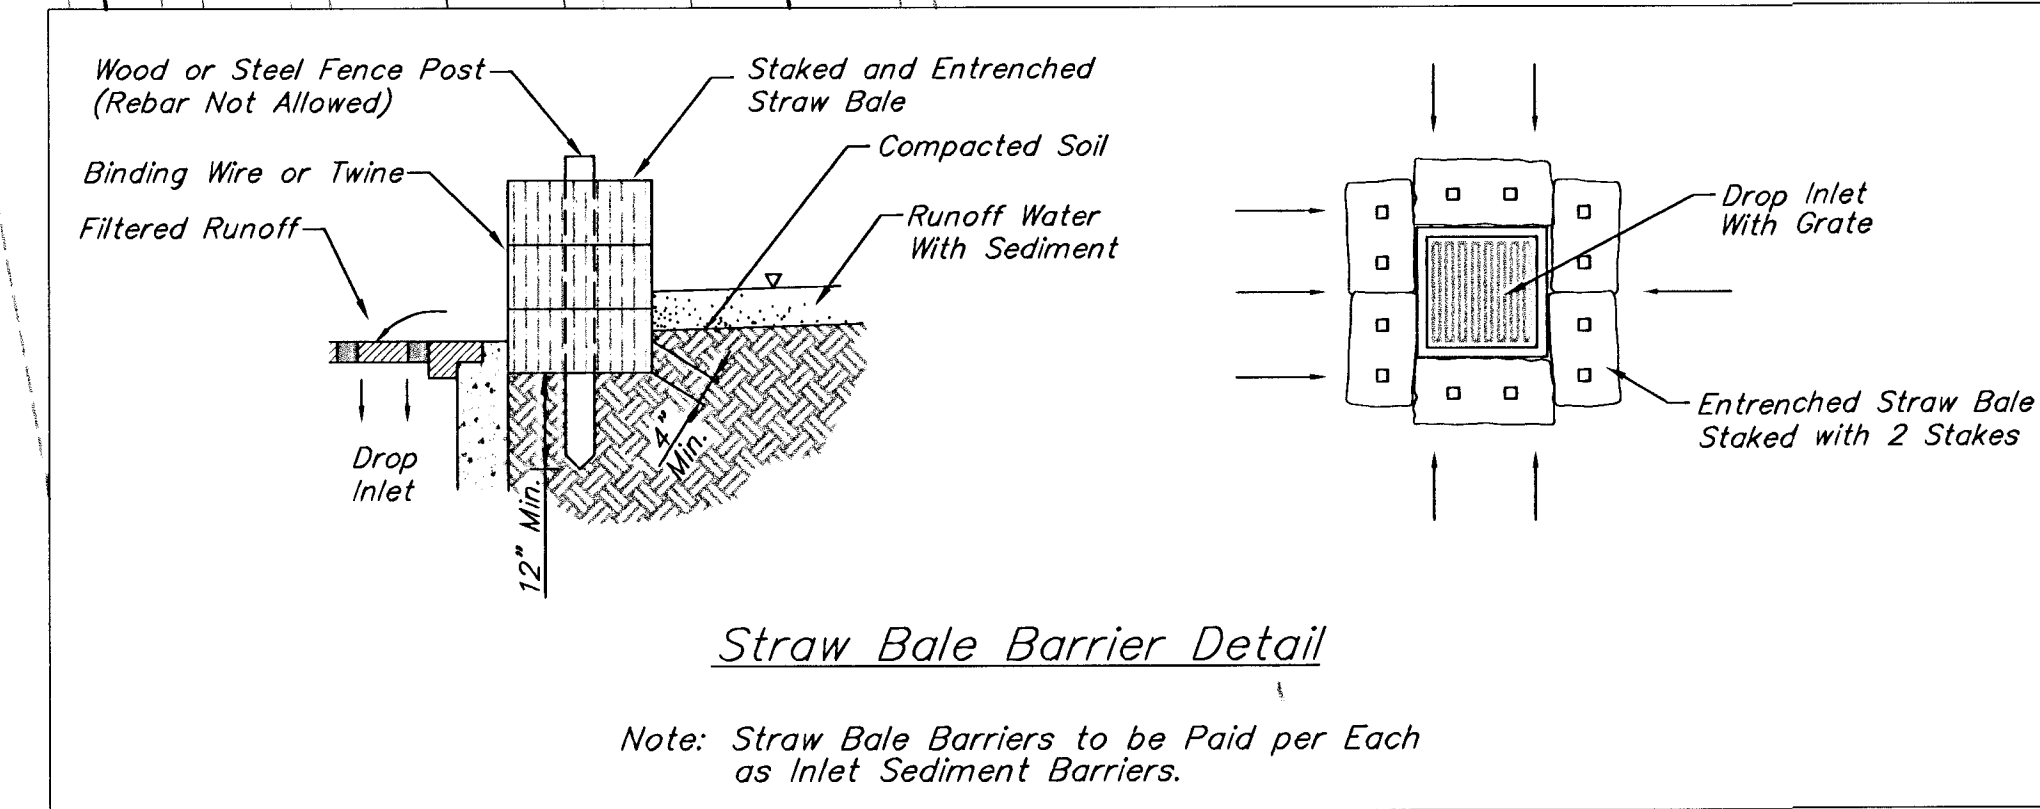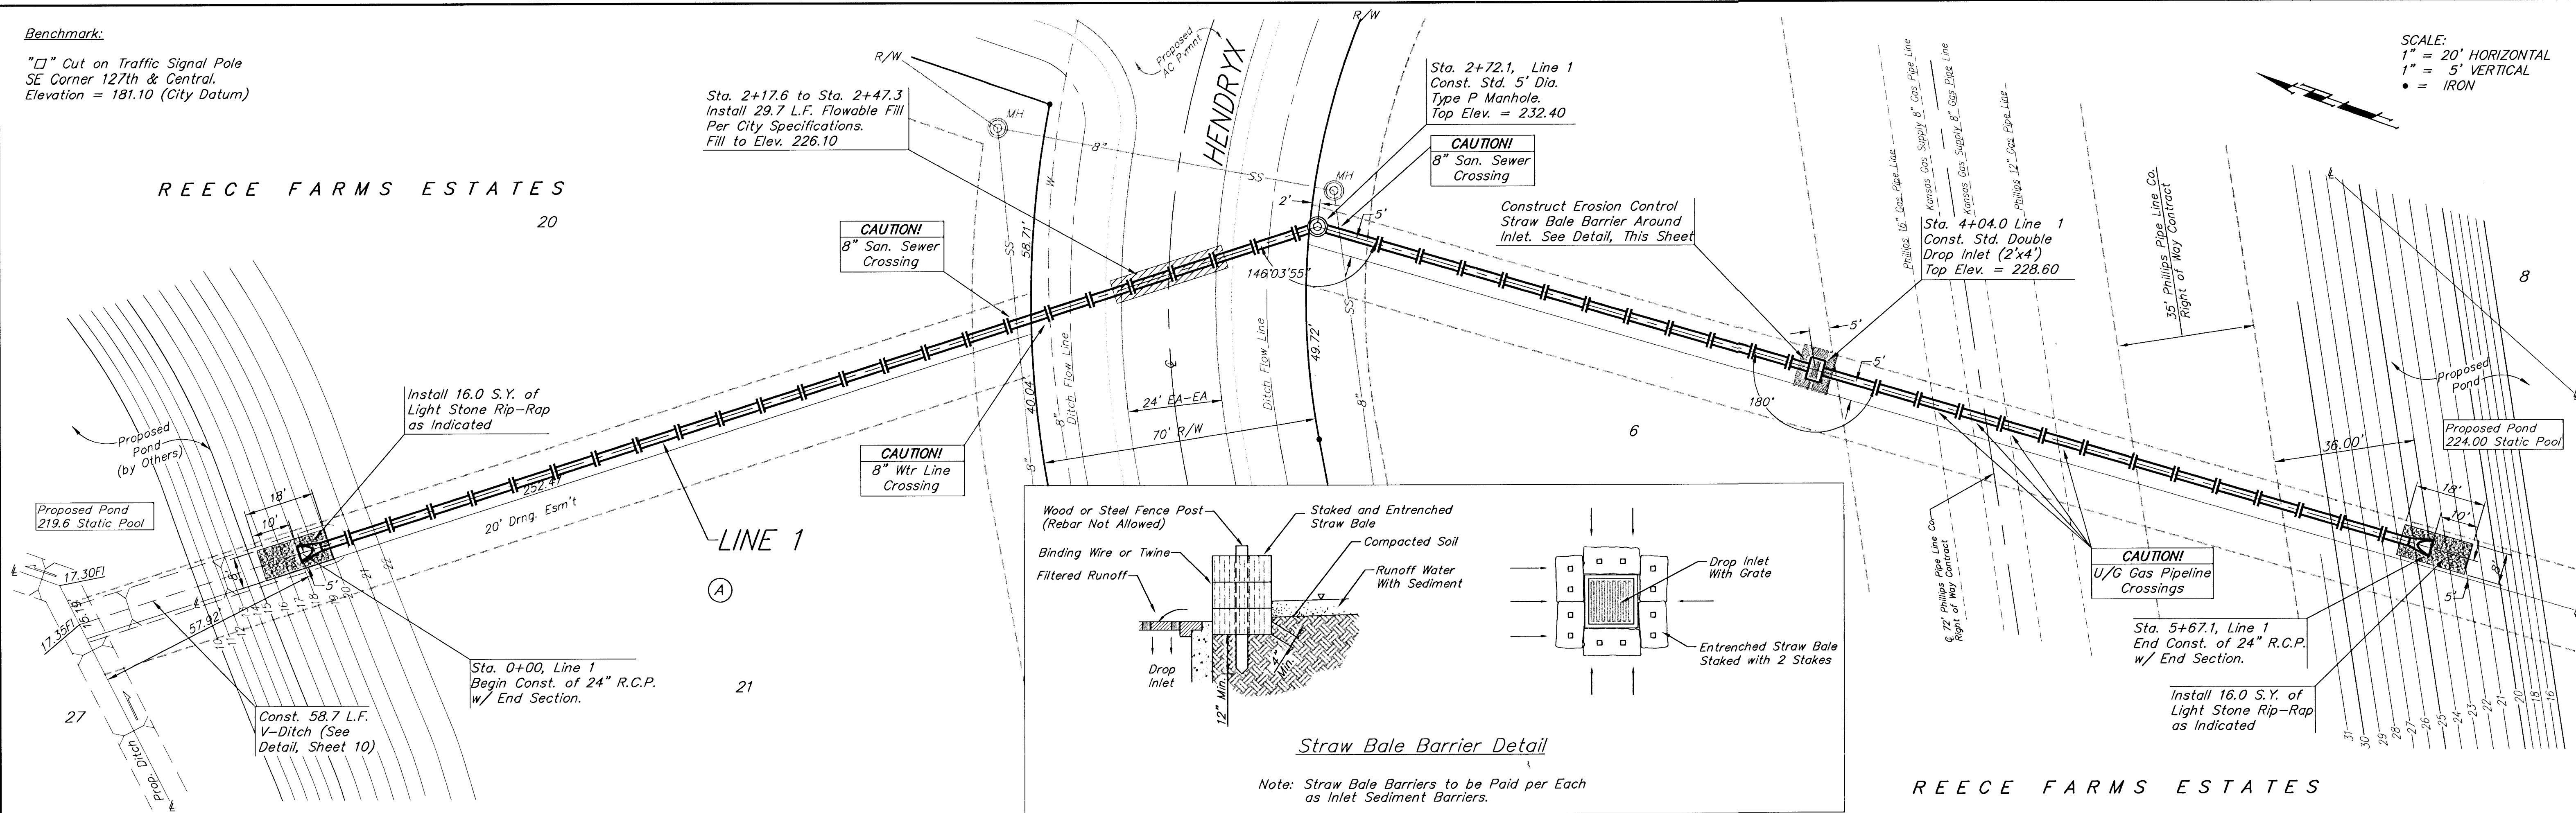

REECE FARMS ESTATES

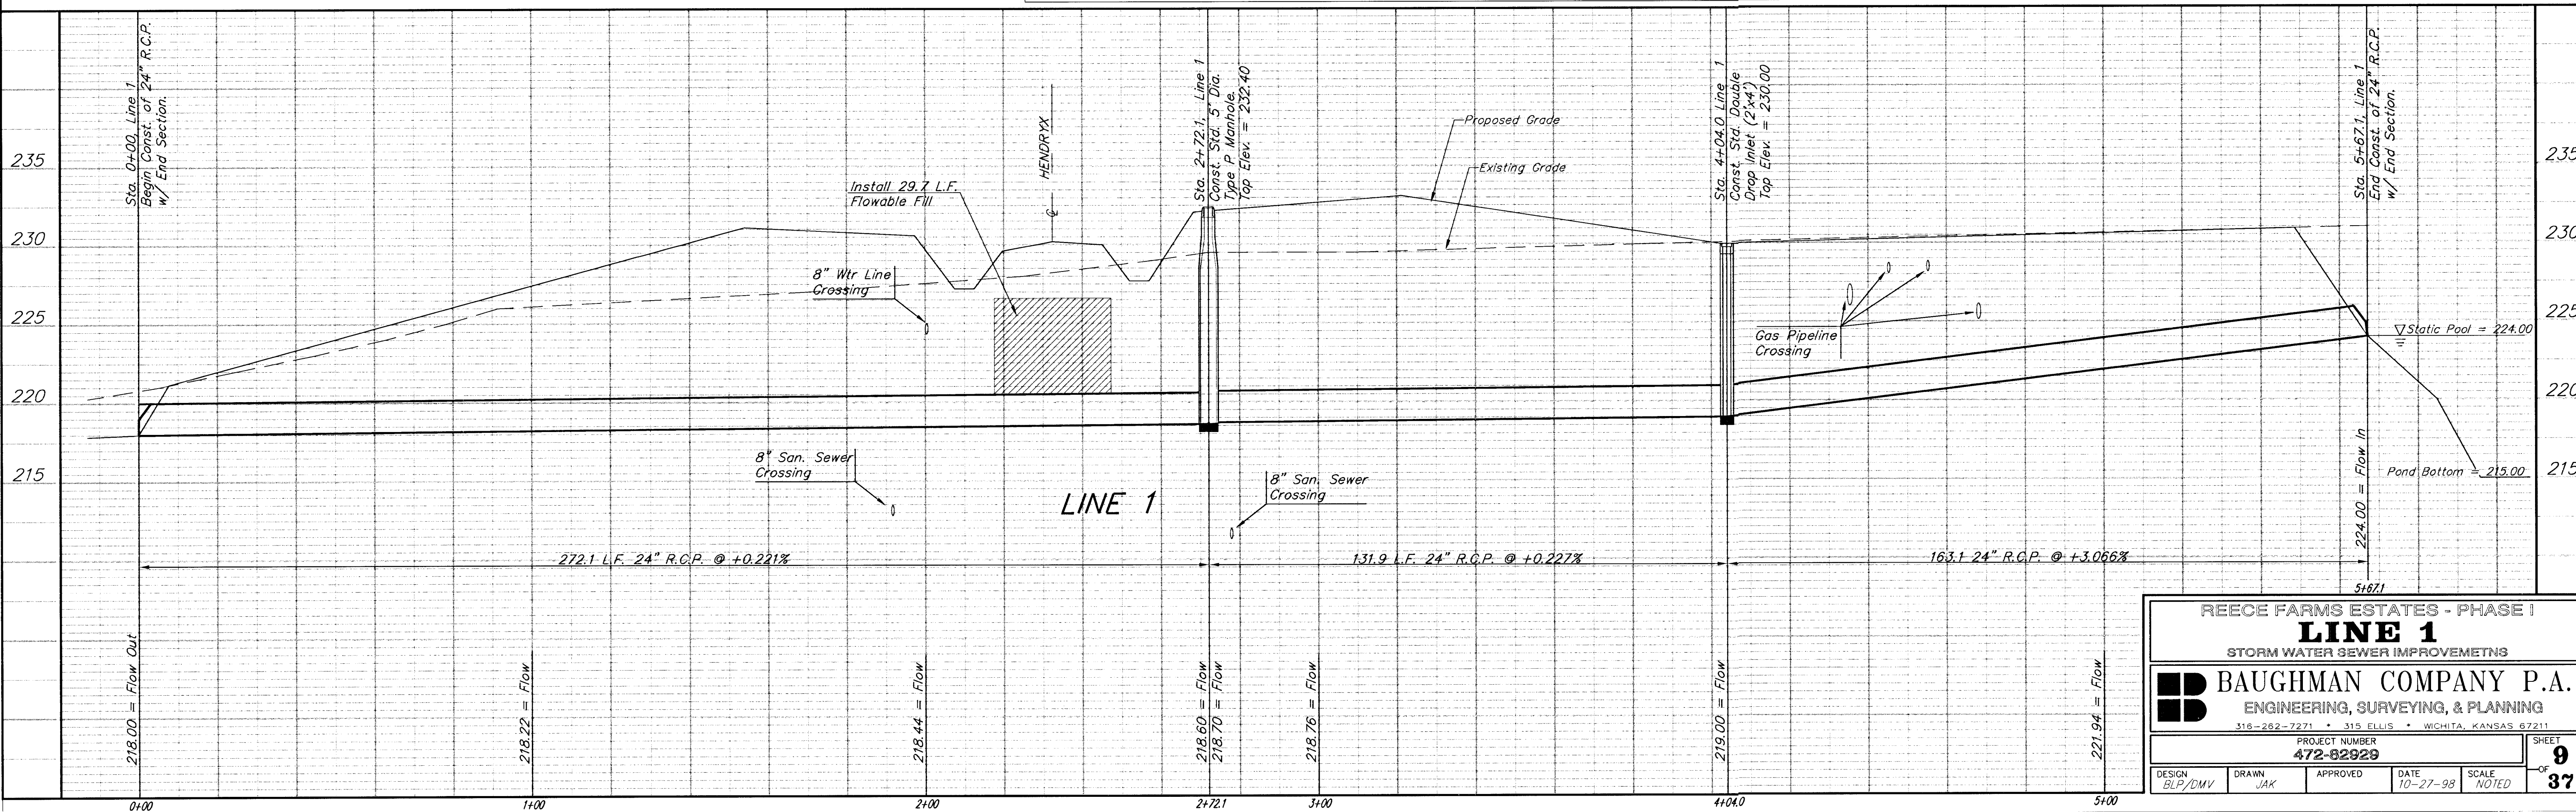

REECE FARMS ESTATES - PHASE I
LINE 1
STORM WATER SEWER IMPROVEMENTS

BAUGHMAN COMPANY P.A.
ENGINEERING, SURVEYING, & PLANNING
316-262-7271 • 315 ELLIS • WICHITA, KANSAS 67211

PROJECT NUMBER
472-02929

DESIGN: BLP/DMV DRAWN: JAK APPROVED: DATE: 10-27-98 SCALE: NOTED SHEET: **9** OF **37**