

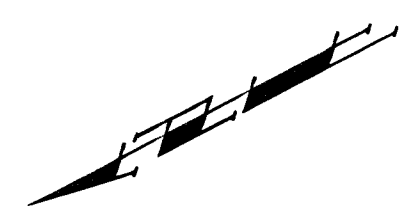
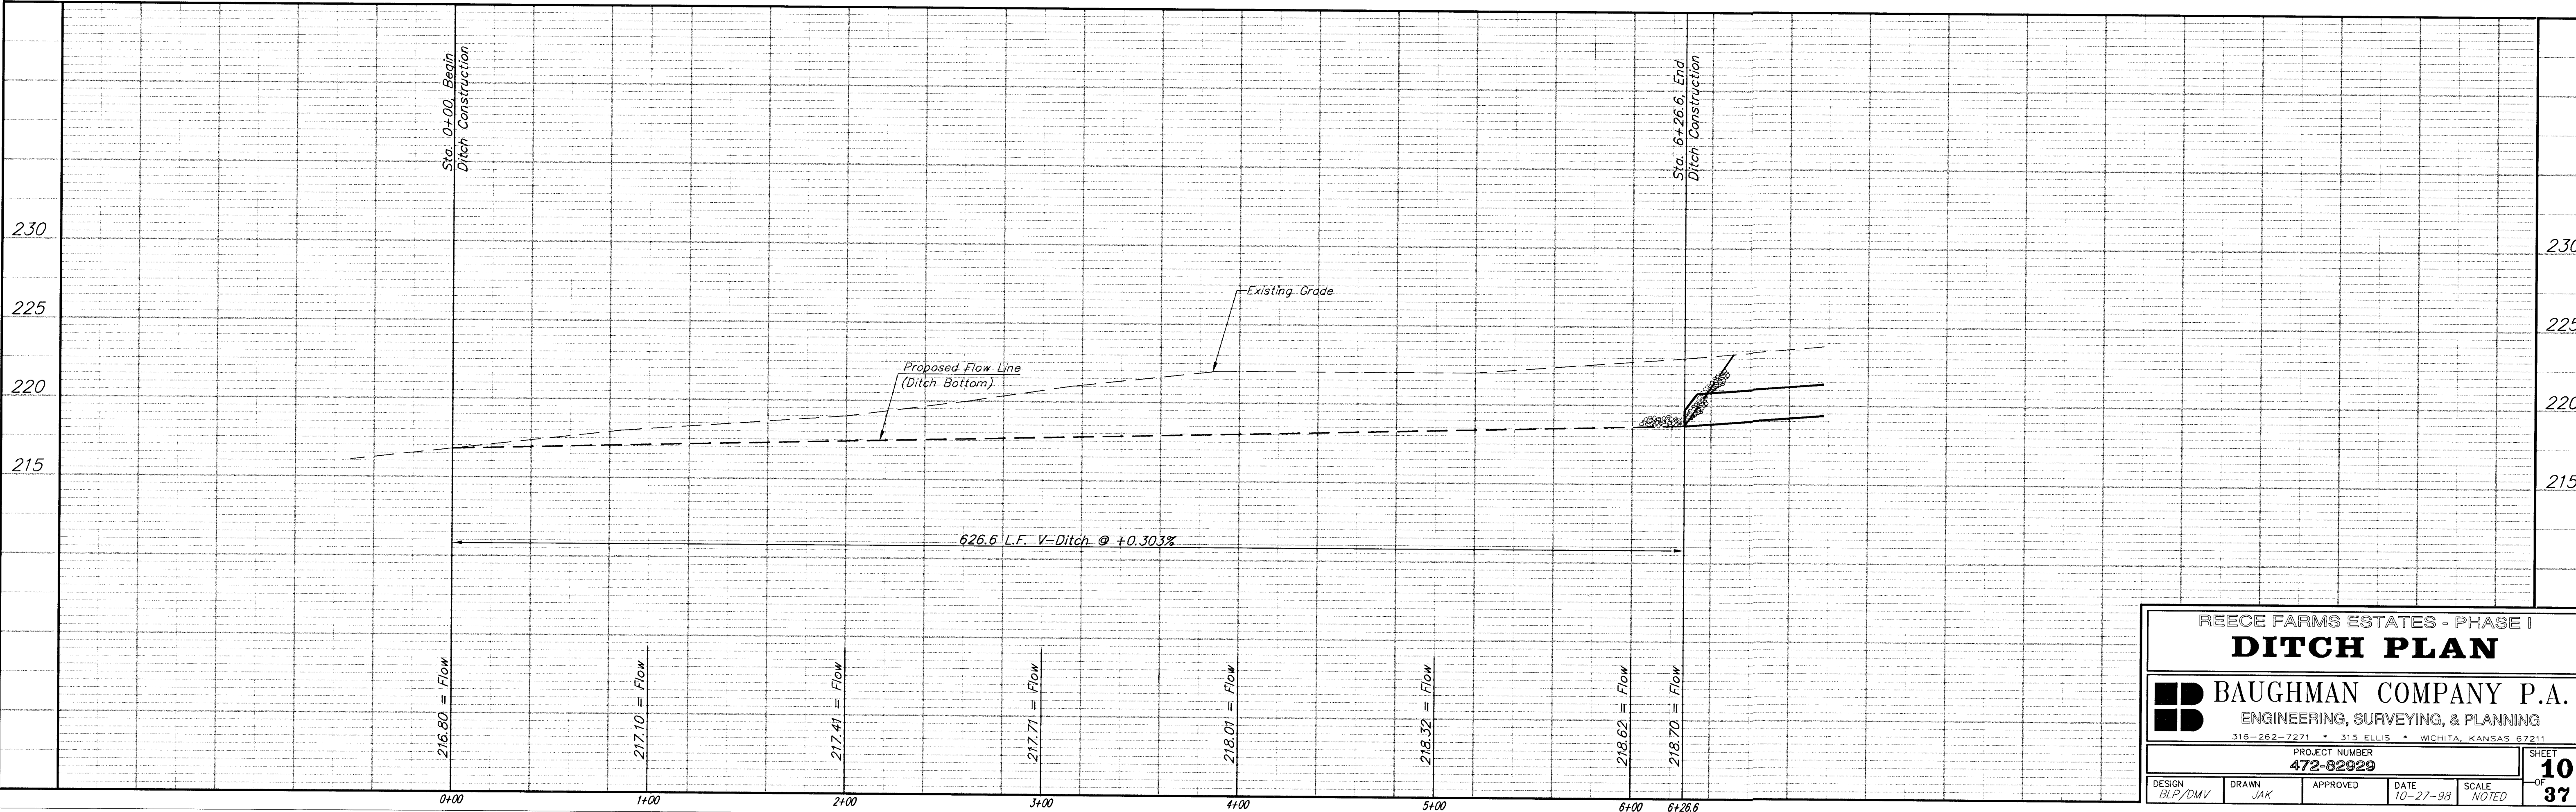


**Benchmark:**

"□" Cut on Traffic Signal Pole  
SE Corner 127th & Central.  
Elevation = 181.10 (City Datum)

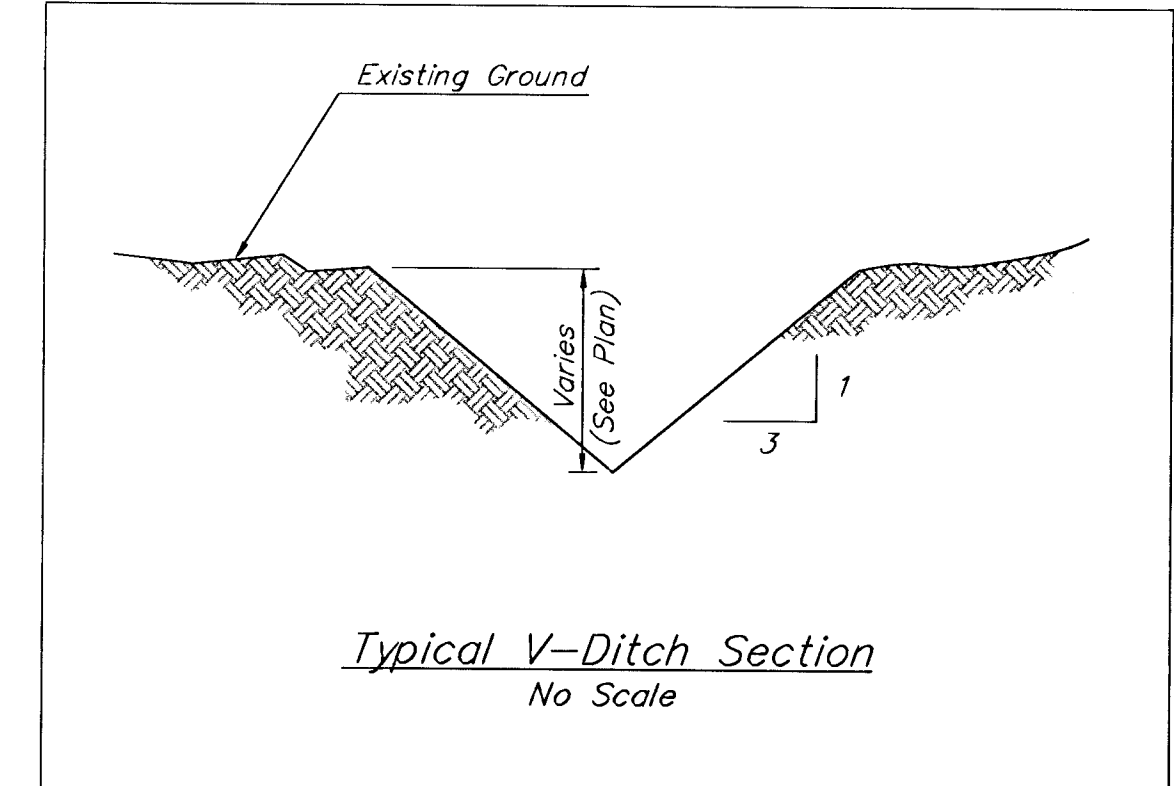

SCALE:  
1" = 40' HORIZONTAL  
1" = 5' VERTICAL  
• = IRON

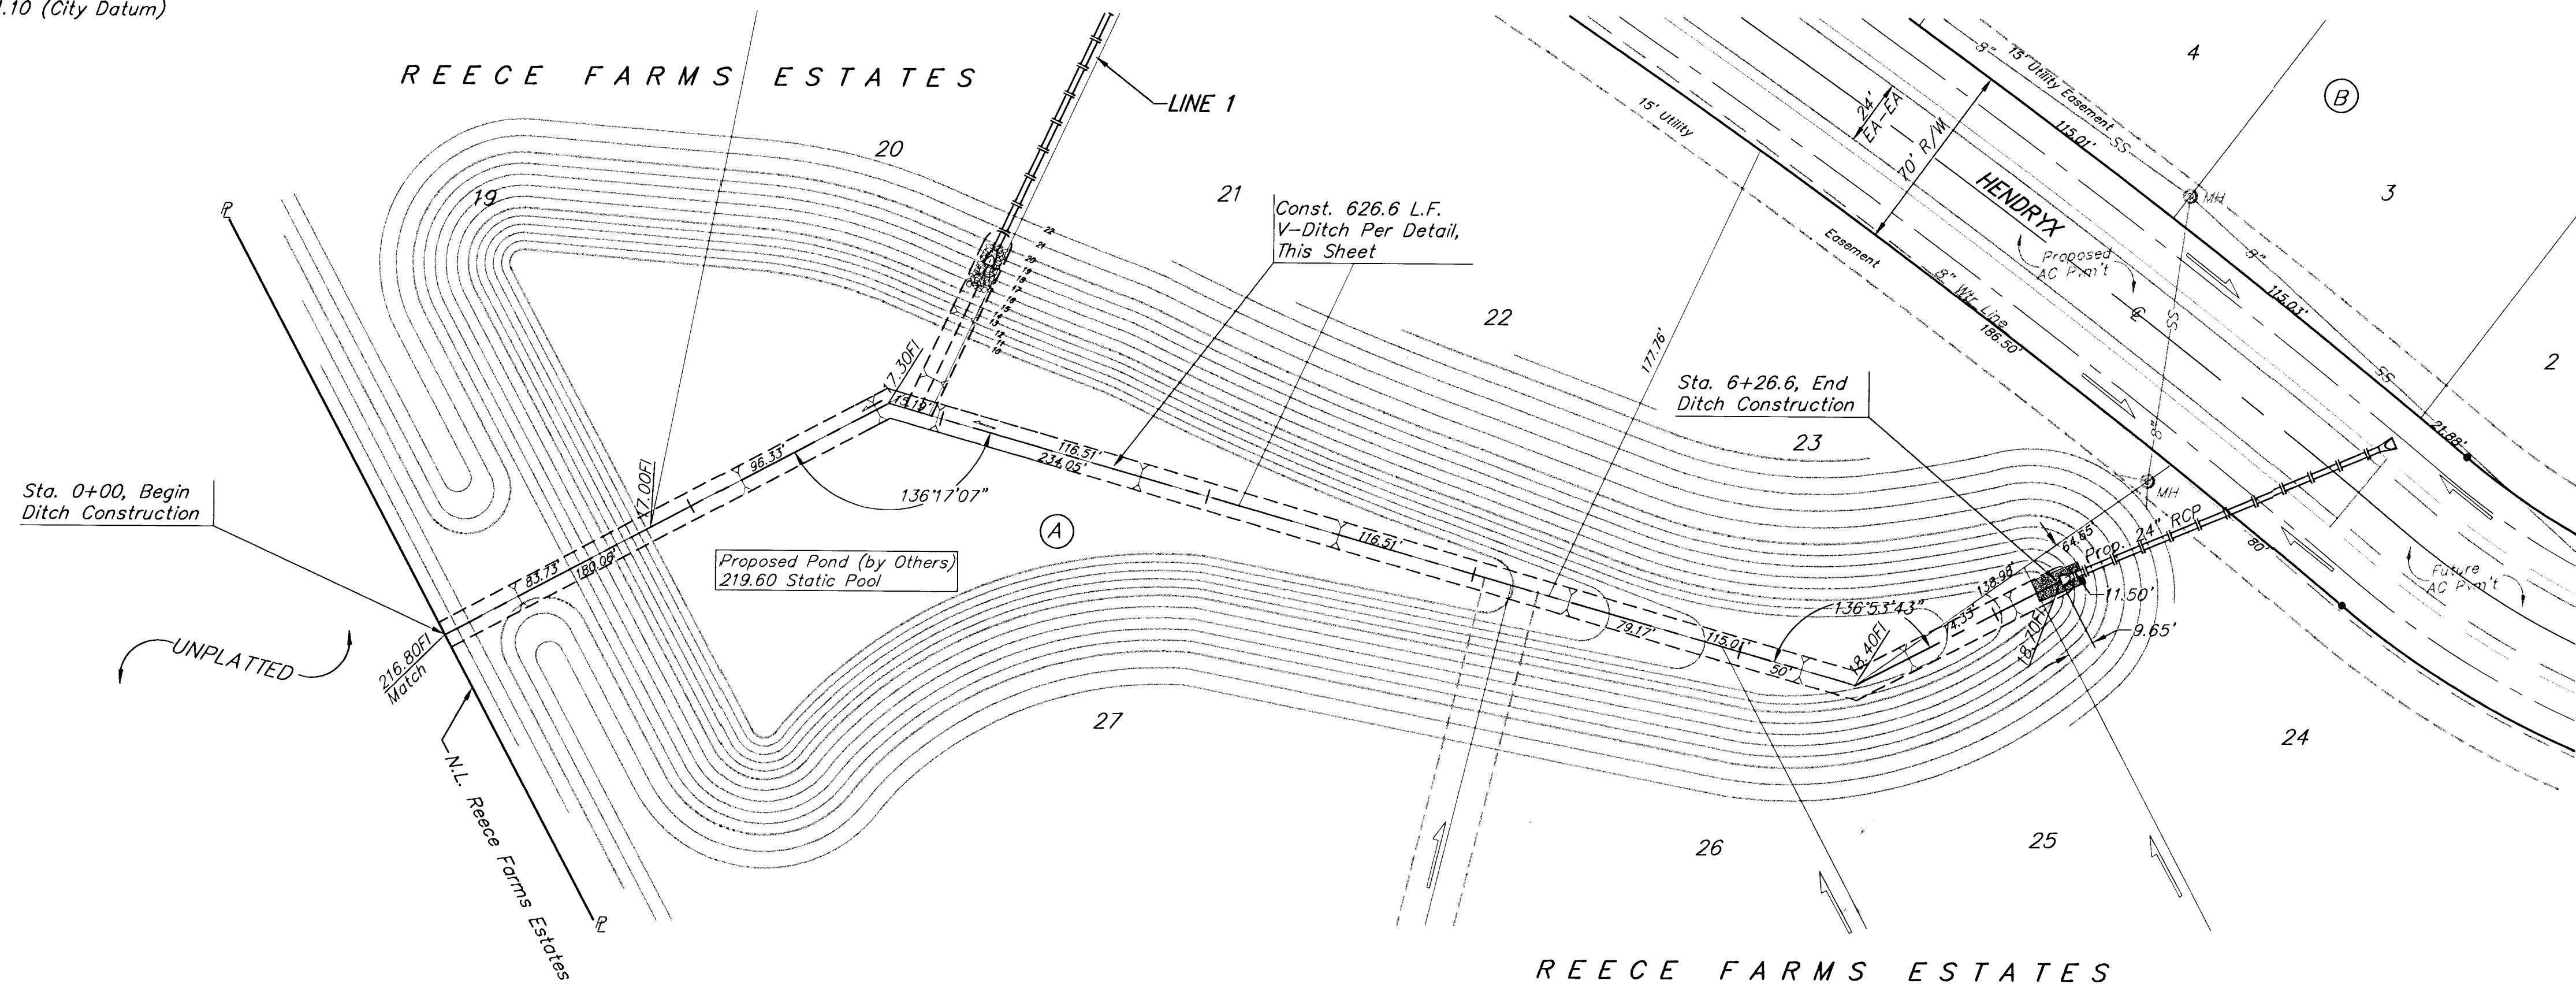

**REECE FARMS ESTATES - PHASE I**  
**DITCH PLAN**

**BAUGHMAN COMPANY P.A.**  
ENGINEERING, SURVEYING, & PLANNING  
315-262-7271 • 315 ELLIS • WICHITA, KANSAS 67211

DESIGN BLP/DMV		DRAWN JAK		APPROVED		DATE 10-27-98		SCALE NOTED		PROJECT NUMBER <b>472-02029</b>		SHEET <b>10</b>	
											OF <b>37</b>		

F:\ENGR\REECE\DITCH.DWG

Reece Ditch 97-07-2876