


F:\ENG\REVIEWS2.DWG

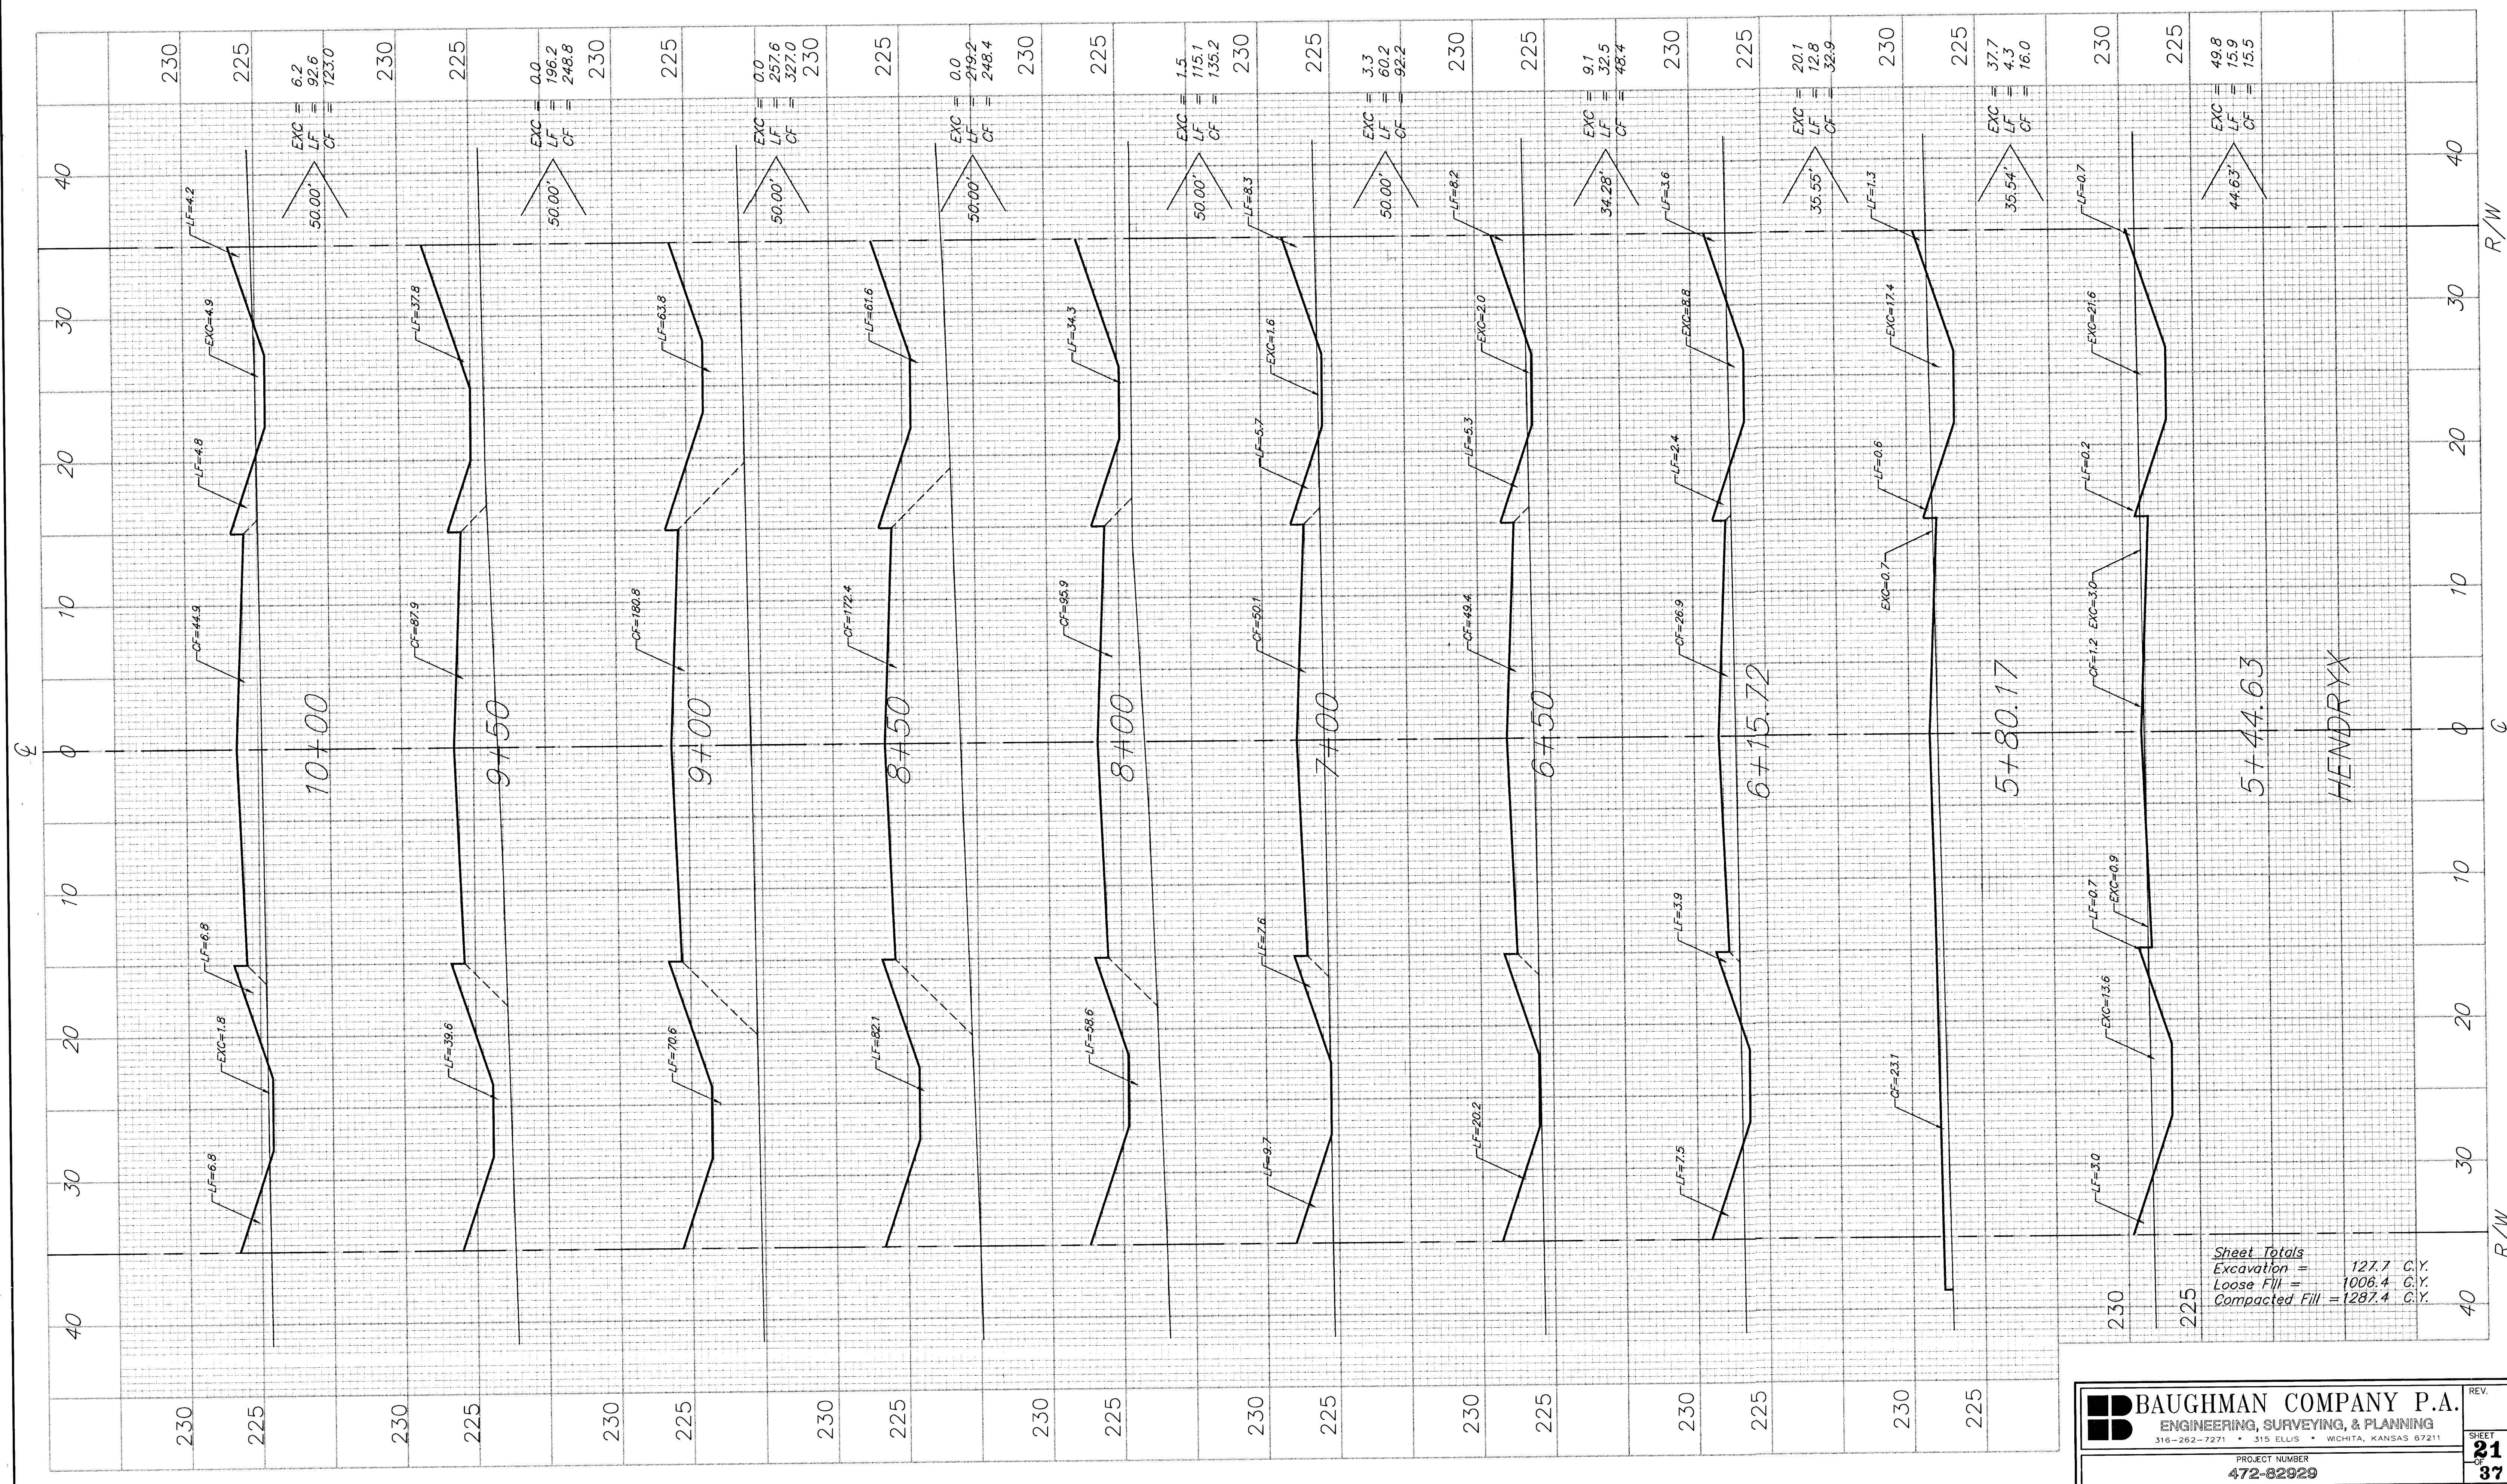

Sheet Totals
 Excavation = 127.7 C.Y.
 Loose Fill = 1006.4 C.Y.
 Compacted Fill = 1287.4 C.Y.

BAUGHMAN COMPANY P.A.
 ENGINEERING, SURVEYING, & PLANNING
 316-262-7271 • 315 ELLIS • WICHITA, KANSAS 67211

PROJECT NUMBER
472-82929

REV. **21**
37