


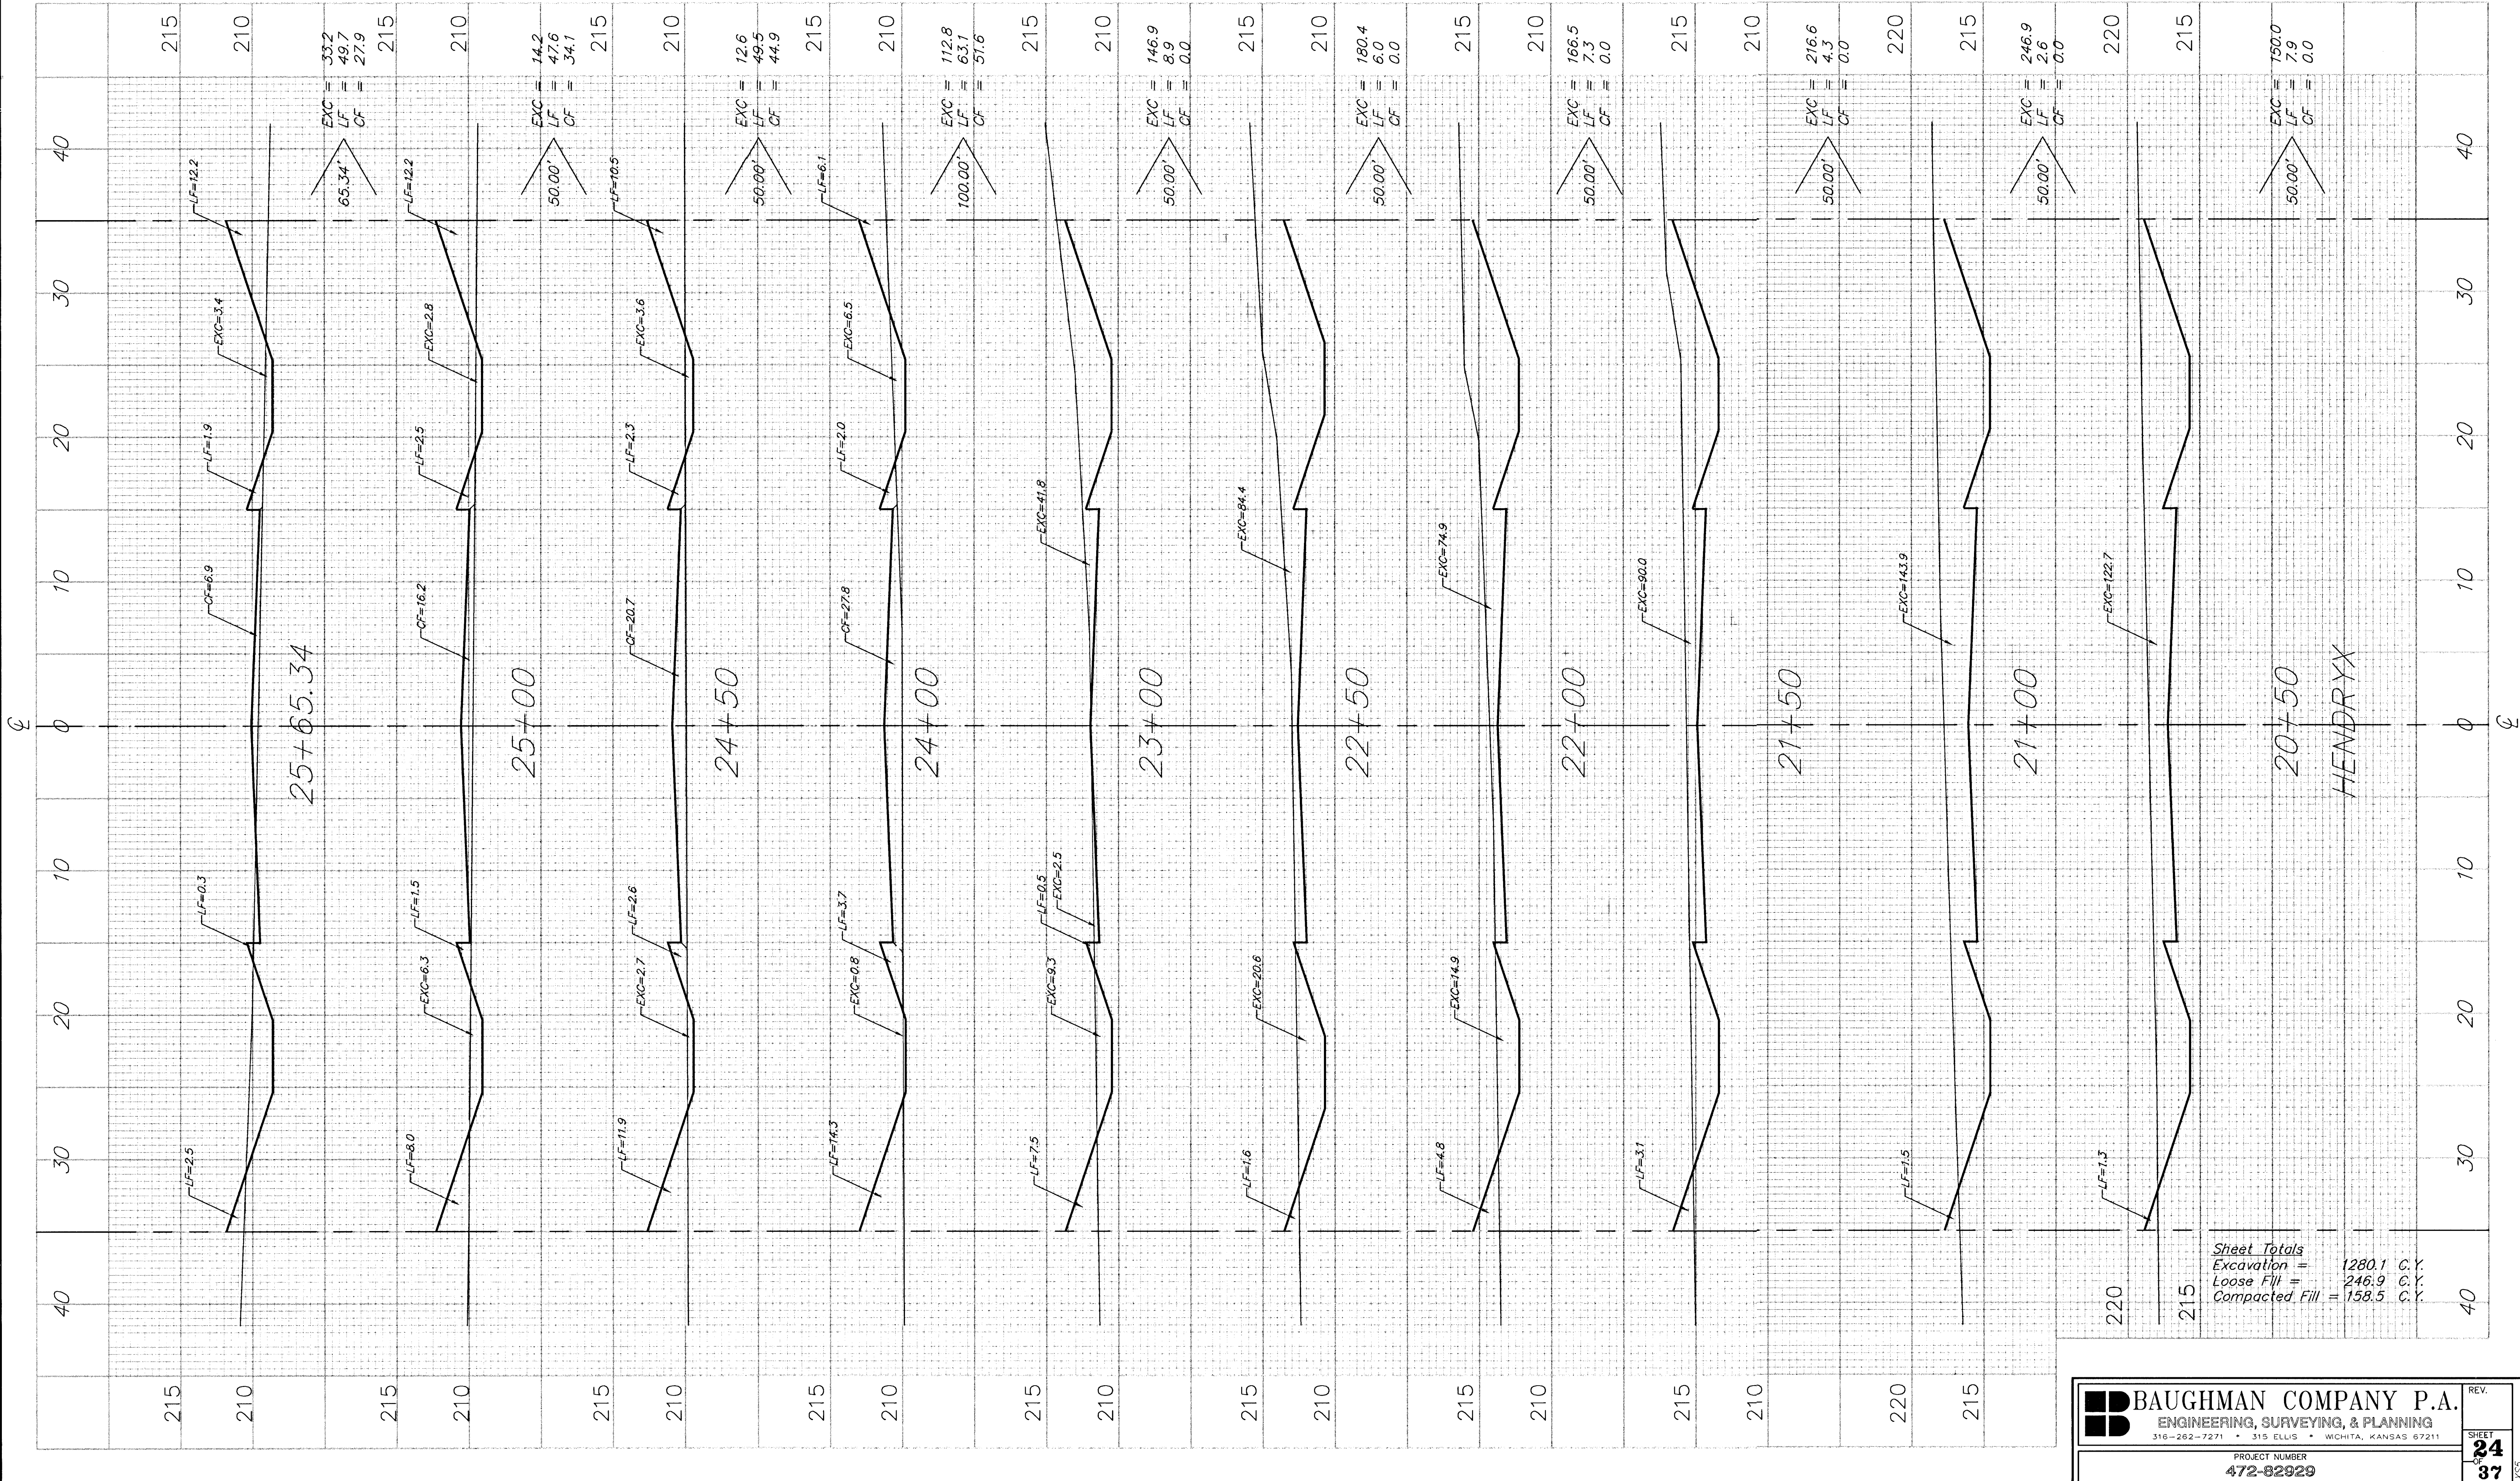

Sheet Totals
Excavation = 1280.1 C.Y.
Loose Fill = 246.9 C.Y.
Compacted Fill = 158.5 C.Y.