


BARRINGTON CORNER

AN ADDITION TO WICHITA, SEDGWICK COUNTY, KANSAS



SCALE: 1" = 100'
 ○ = IRON SET
 B.S.L. = BUILDING SETBACK LINE
 C.A.C. = COMPLETE ACCESS CONTROL

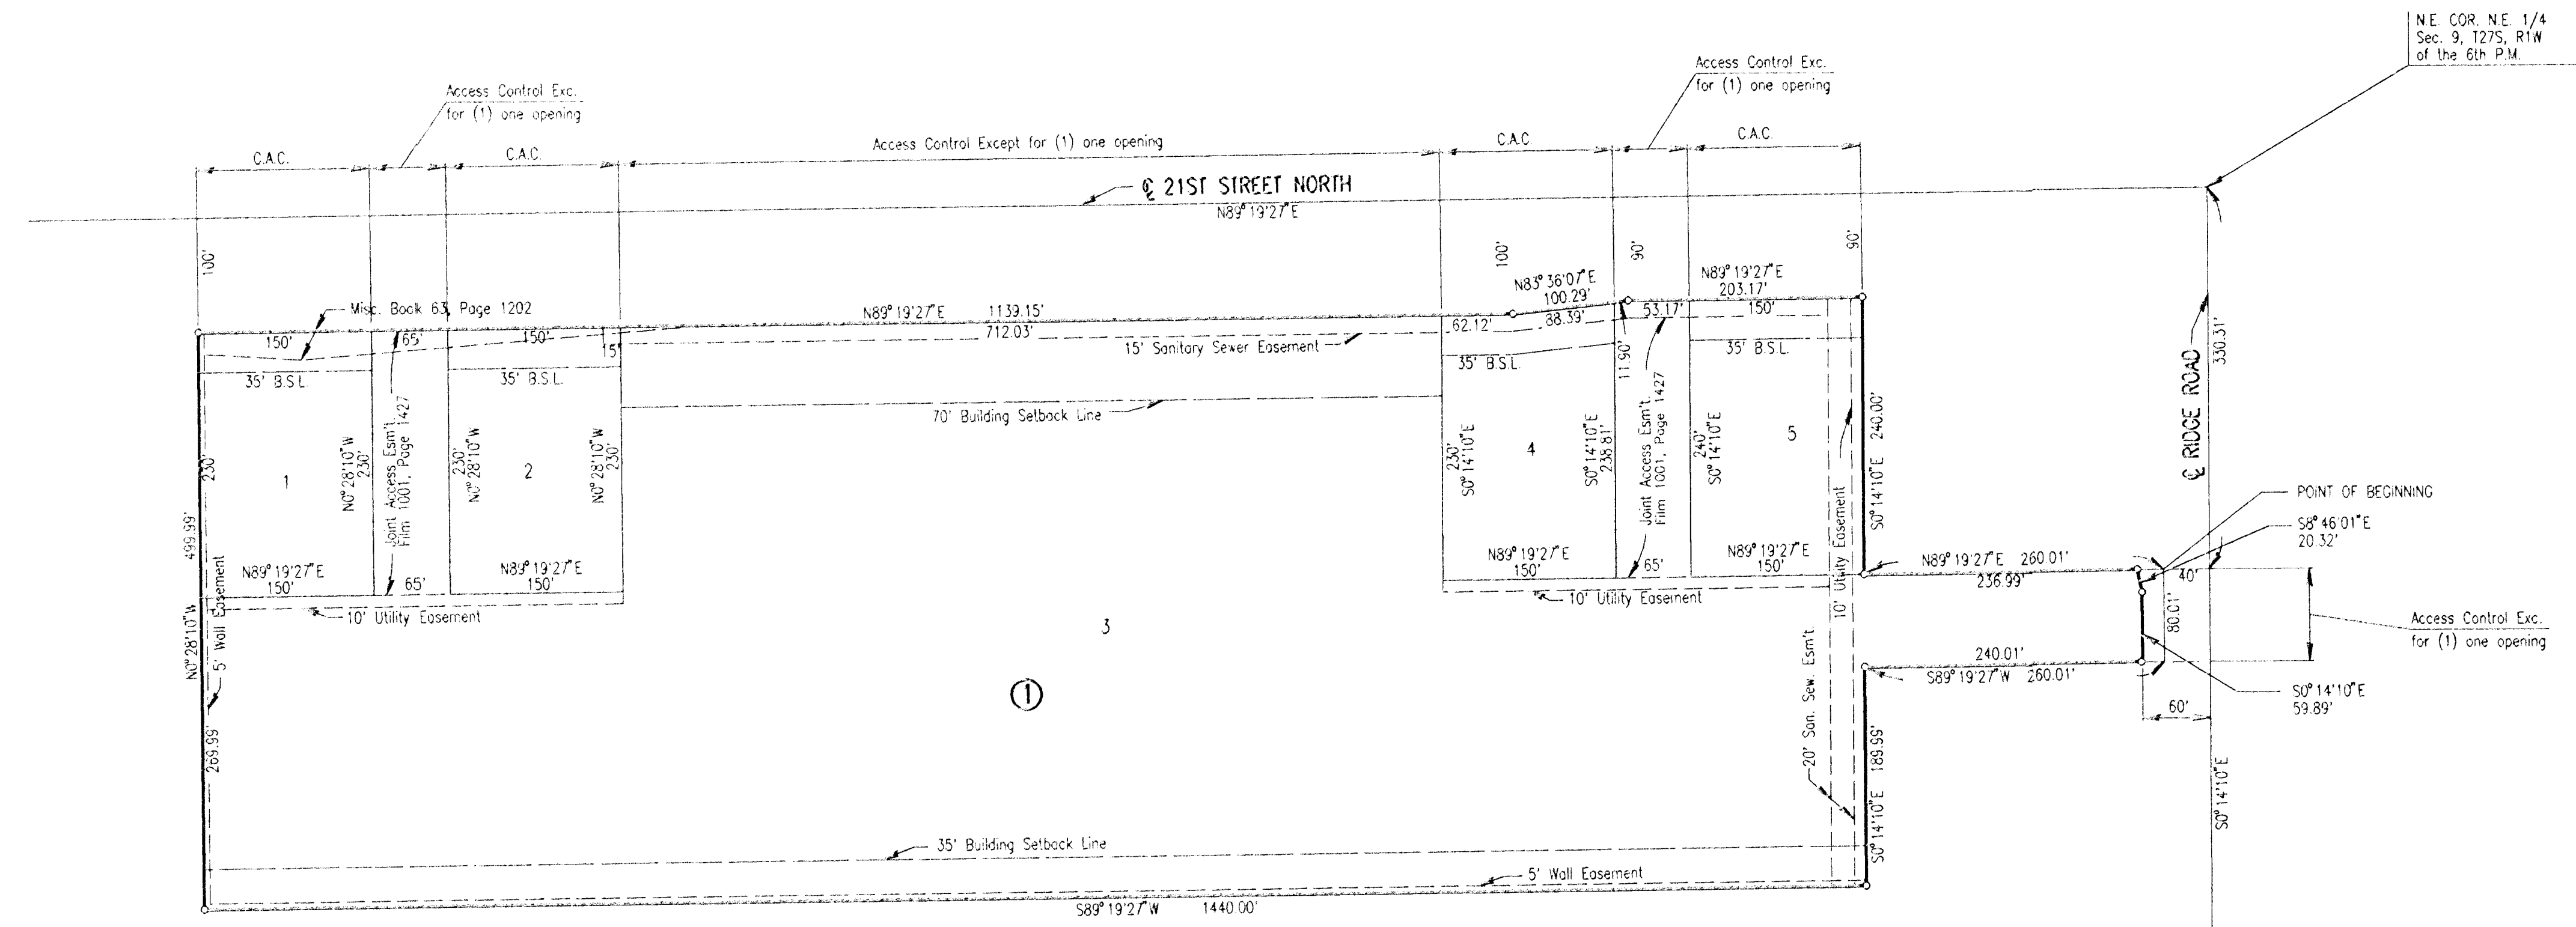

NE COR. NE 1/4
 Sec. 9, T27S, R1W
 of the 6th P.M.

usr:\usr\agn\1995\95325\plattg.n
 date plotted: 8/7/95
 deliver to: cwa, ne aunn

BARRINGTON CORNER DECEL LANE			
PLAT			
PROFESSIONAL ENGINEERING CONSULTANTS, P.A. <small>ENGINEERS</small> WICHITA, KANSAS			
Designed by	BER, GDD	Checked by	
Drawn by	DEP	Date	AUG, 1995
		Job No.	95325