


us/1010/099: 1995/03/05/1010sec-099
 Date Plotted: 7/28/05
 Author: G. Swartz

NOTE BOOK TEMPERATURE
 AREAS
 AREAS DISTANCE

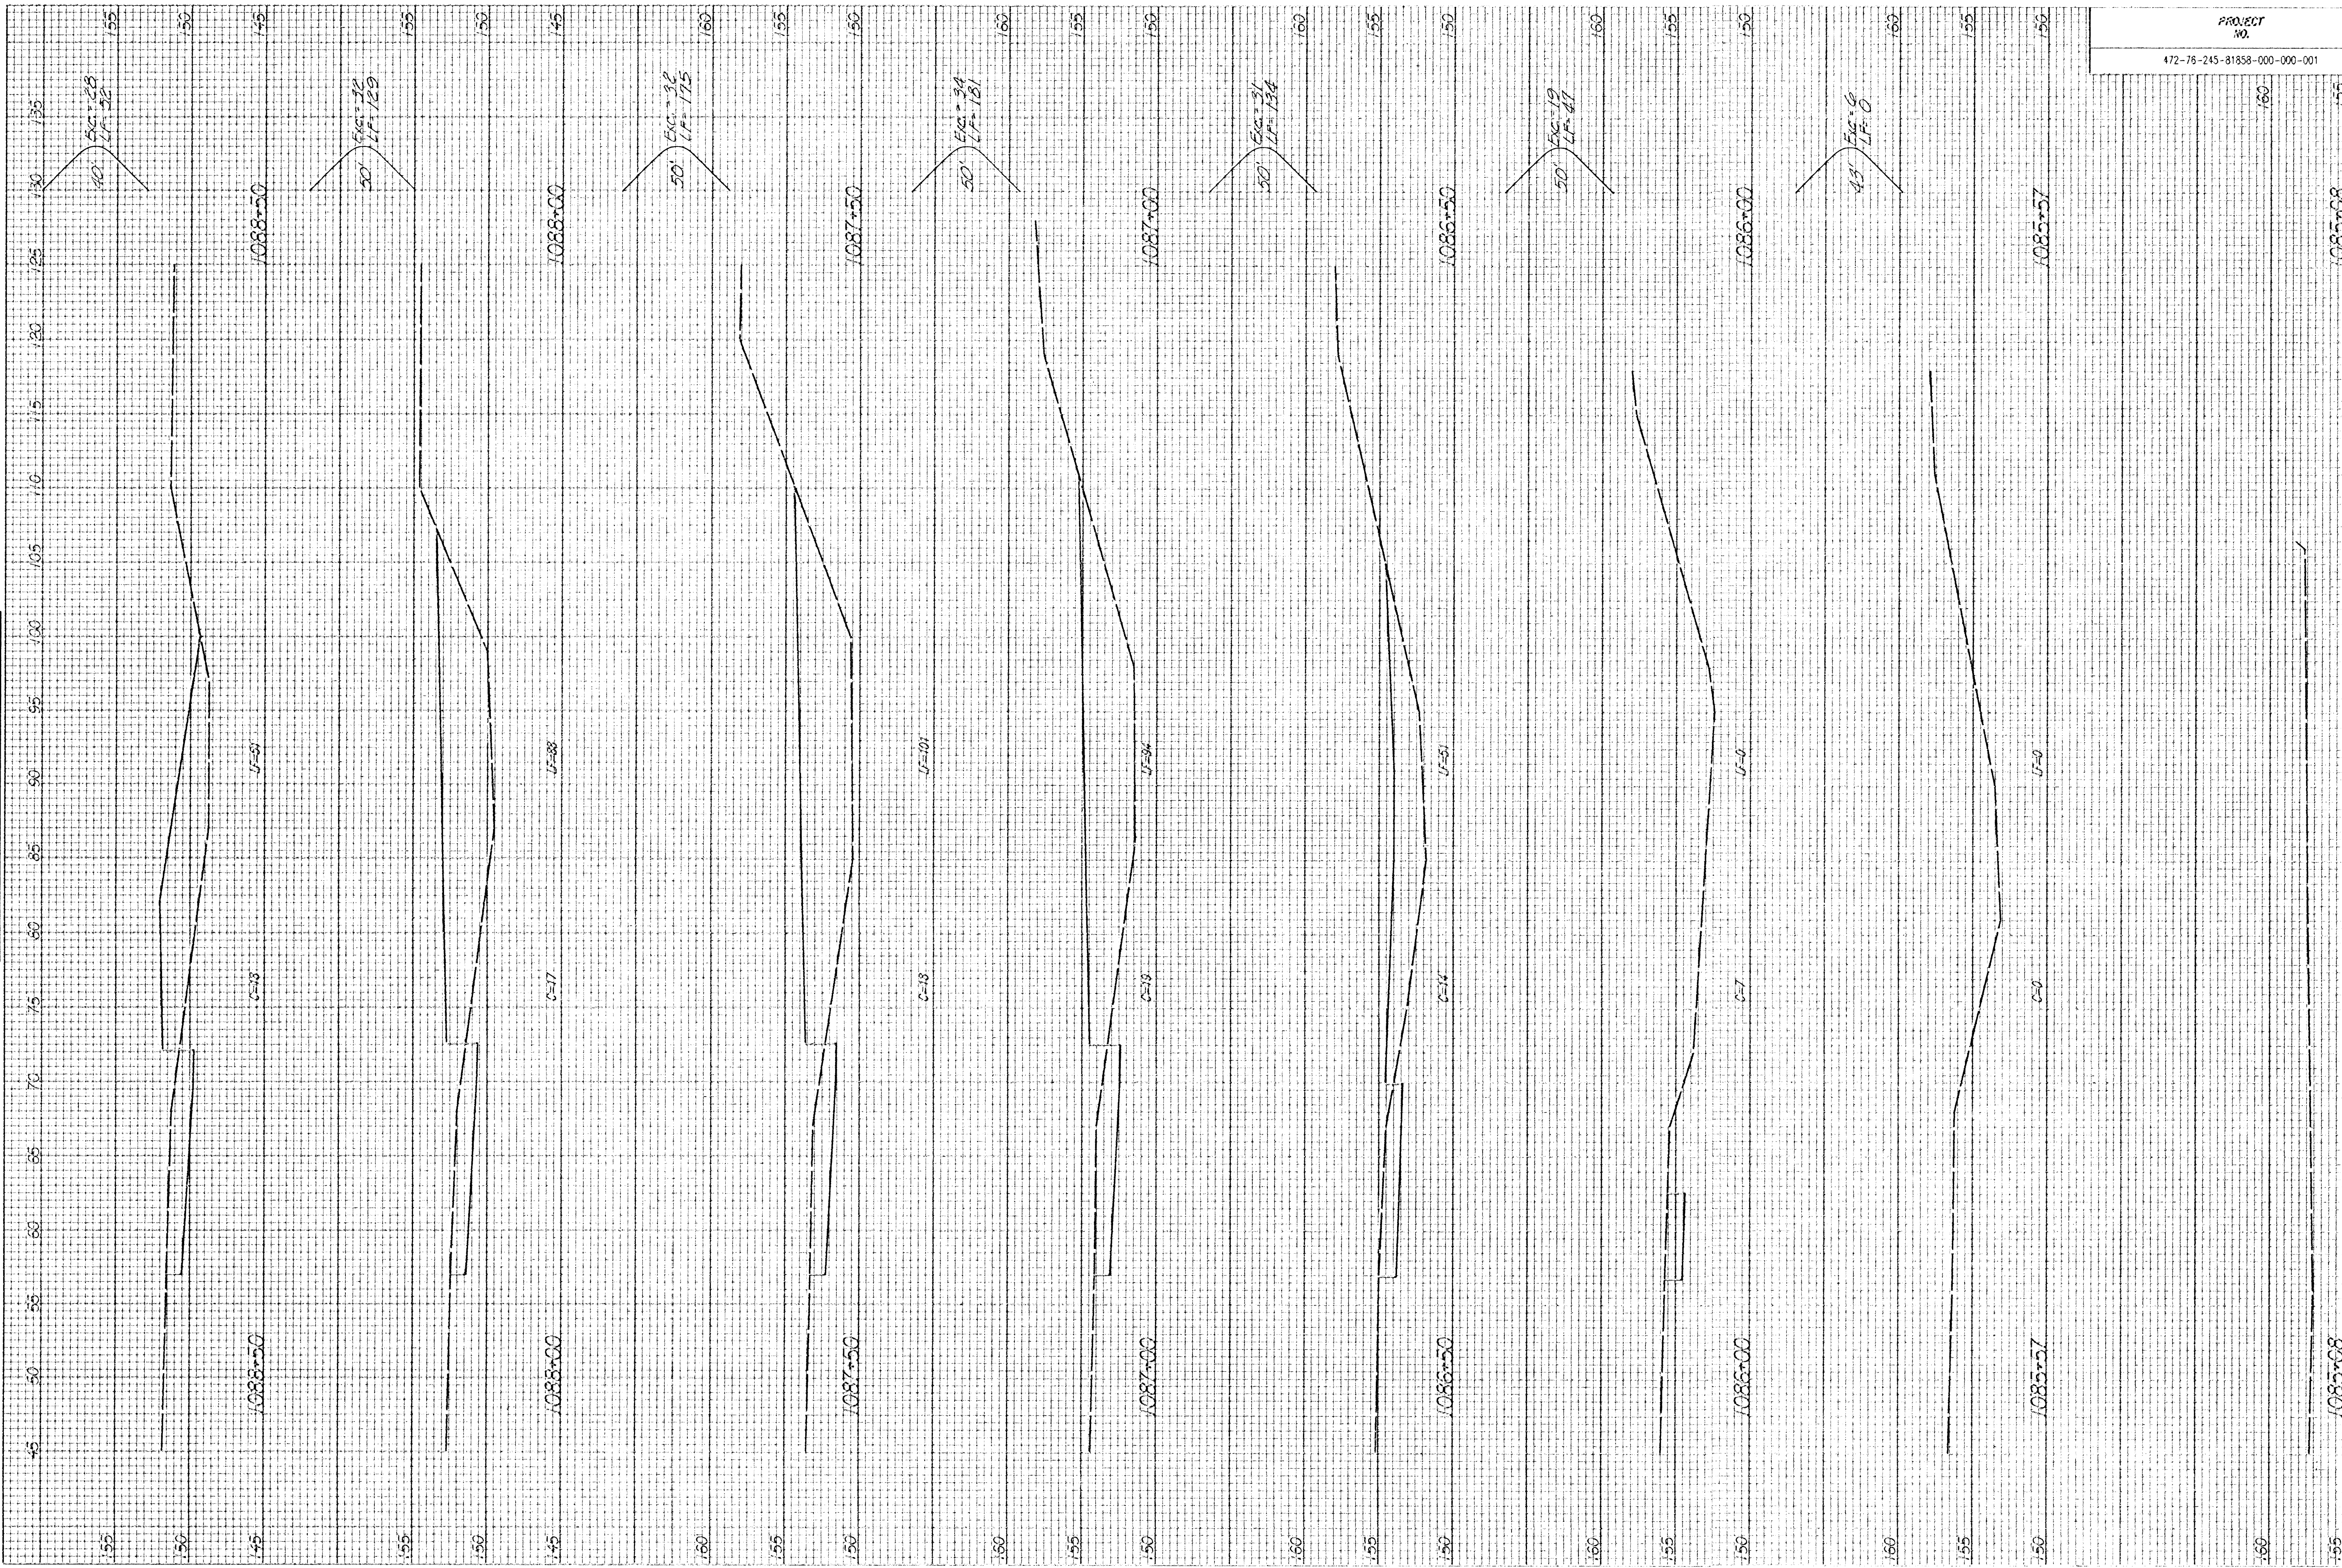

TOTALS
 C= 1089 Cu Yds
 LF = 2,347 Cu Yds

C= 1082 Cu Yds
 LF = 718 Cu Yds

SCALE 1" = 5' VERT.
 1" = 5' HORIZ.