


usr/ash/dgn: 1995/05/22/c101sec.dgn
 Date Plotted: 7/28/95
 plotted by: amelia dunn

NOTE: SEE TRIMMERS
 AND
 NOTES ON SHEET 14

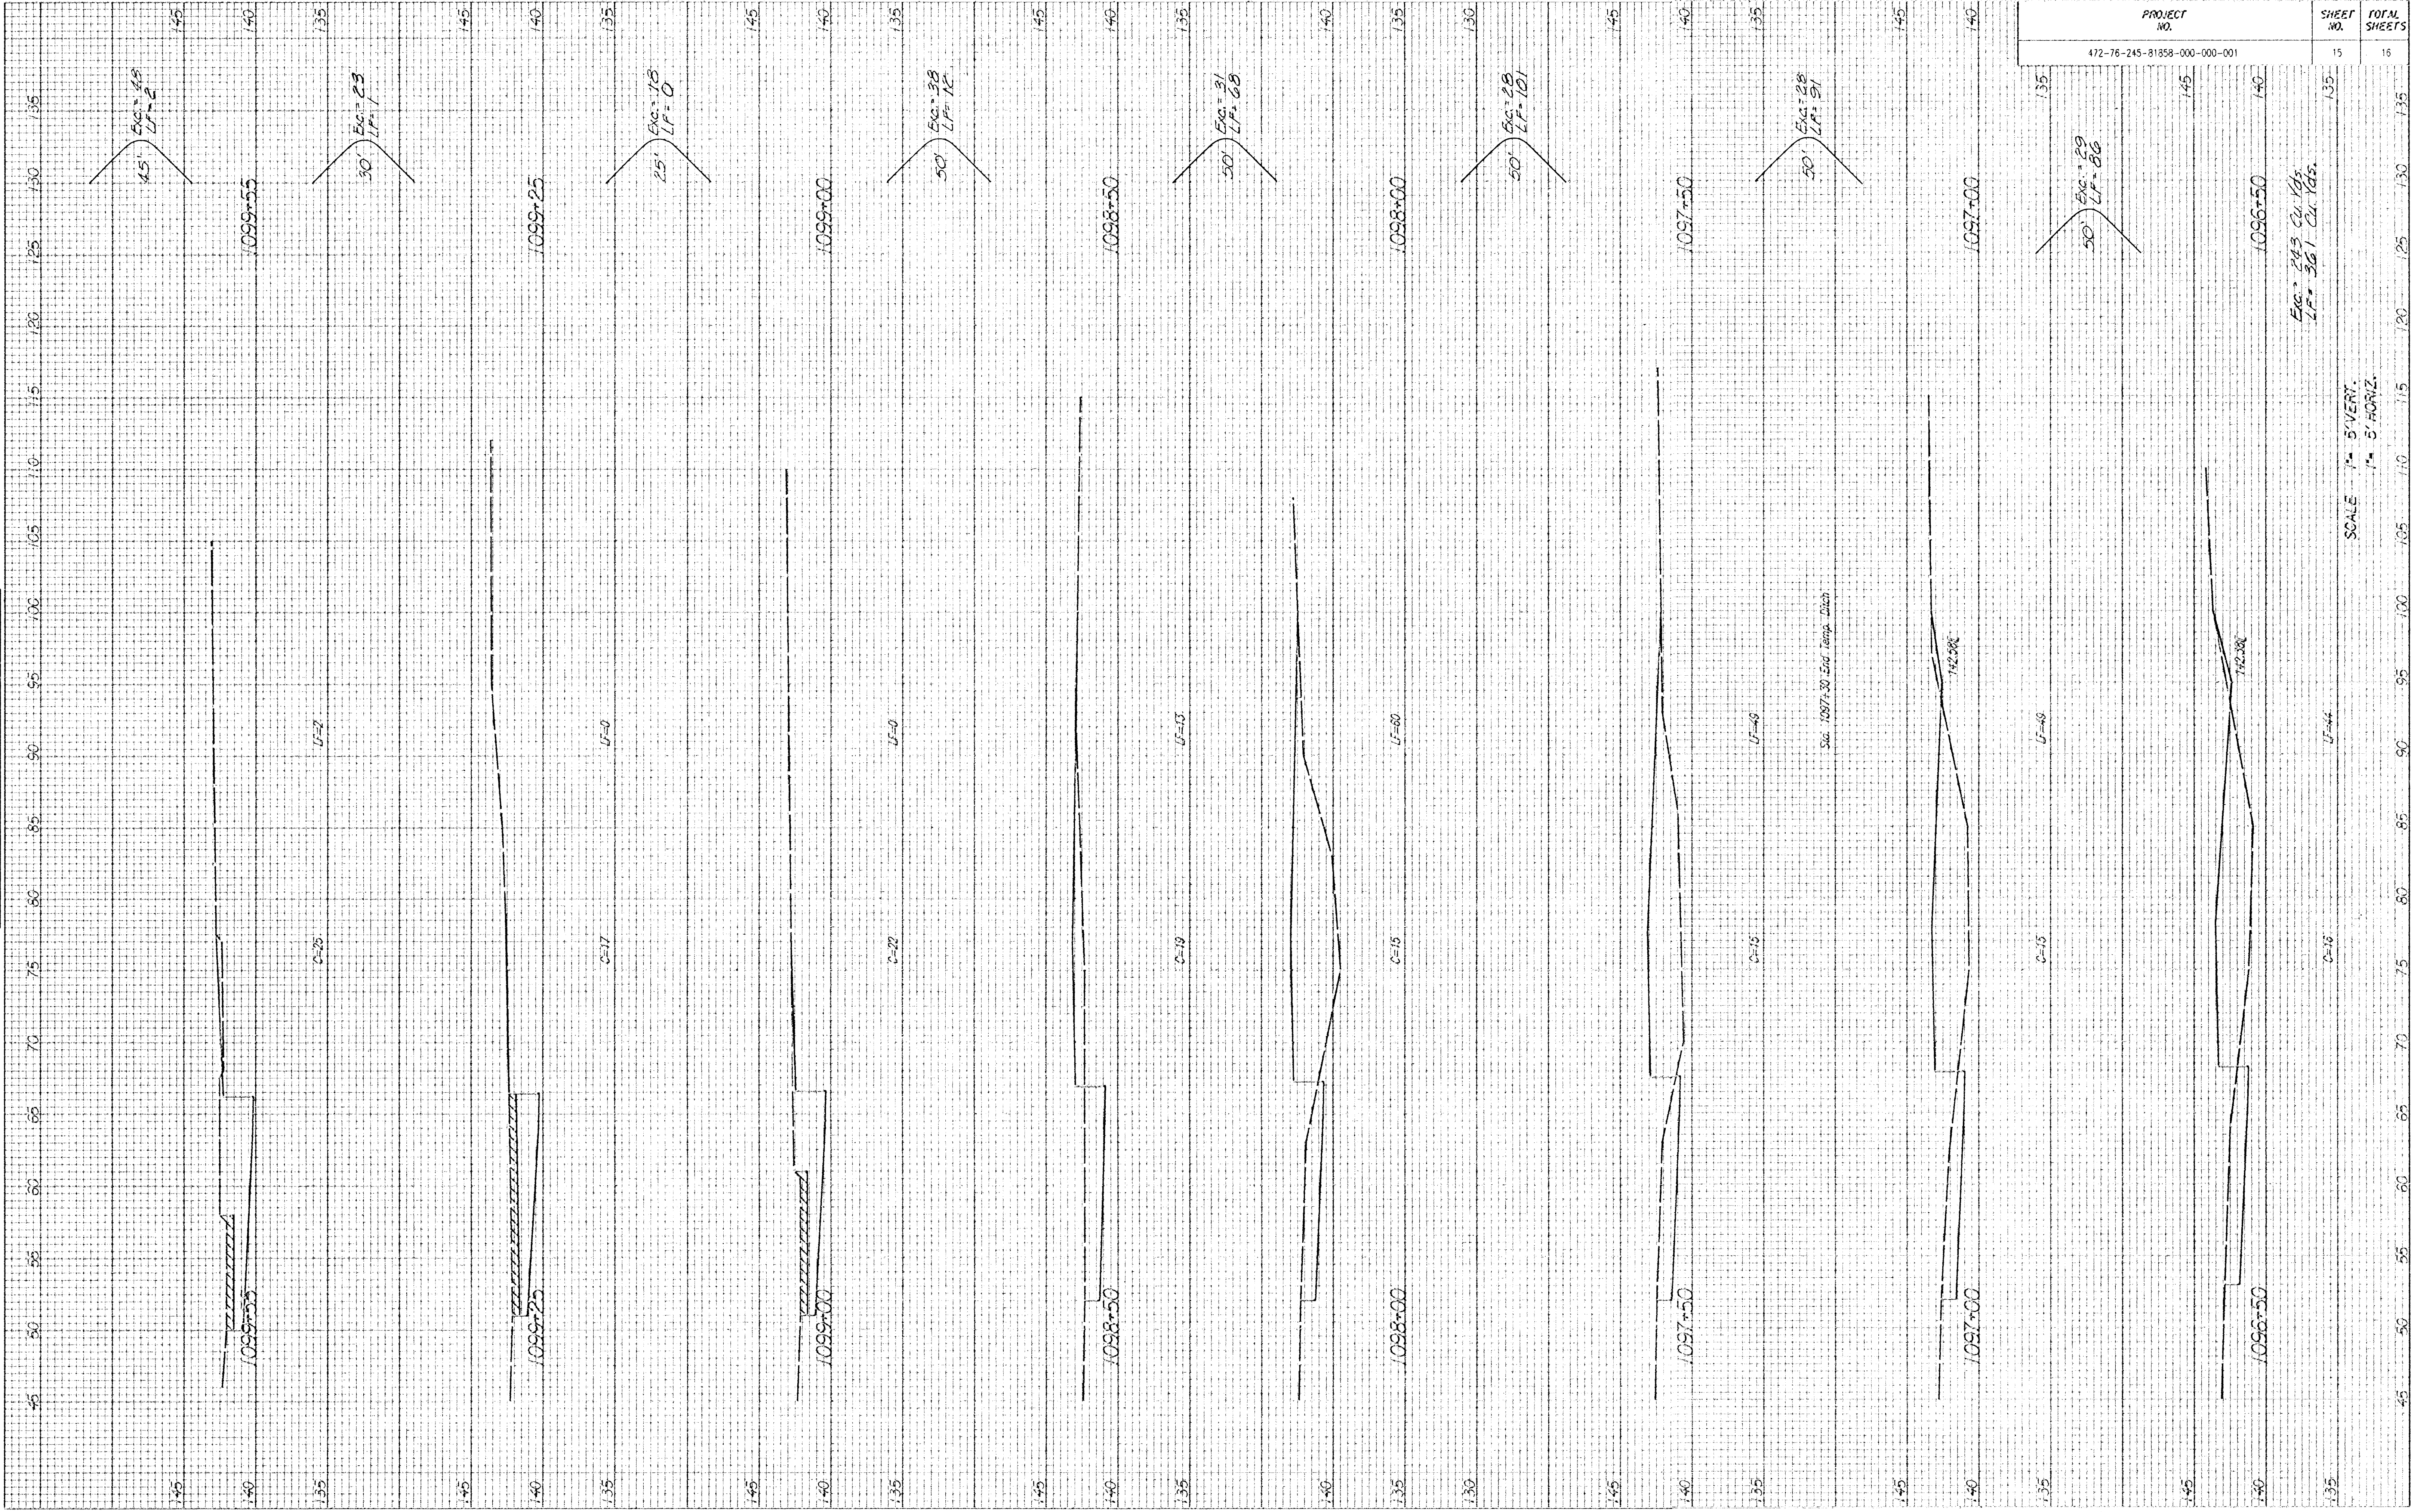

50' E.C. = 29
 L.F. = 86

E.C. = 243 Cu. Yds.
 L.F. = 361 Cu. Yds.

SCALE 1" = 5' VERT.
 1" = 5' HORIZ.