


BENCHMARKS:

BM#1 City disc on the SW corner traffic signal base on the NE corner of the intersection of Harry St. and Greenwich Rd.
Elev. = 1343.49 USGS

BM#2 "I" cut on the SW corner of the N. Headwall at the east end of pond on the W. side of Greenwich Rd., approx. 1000' S. of Harry St.
Elev. = 1341.87 USGS

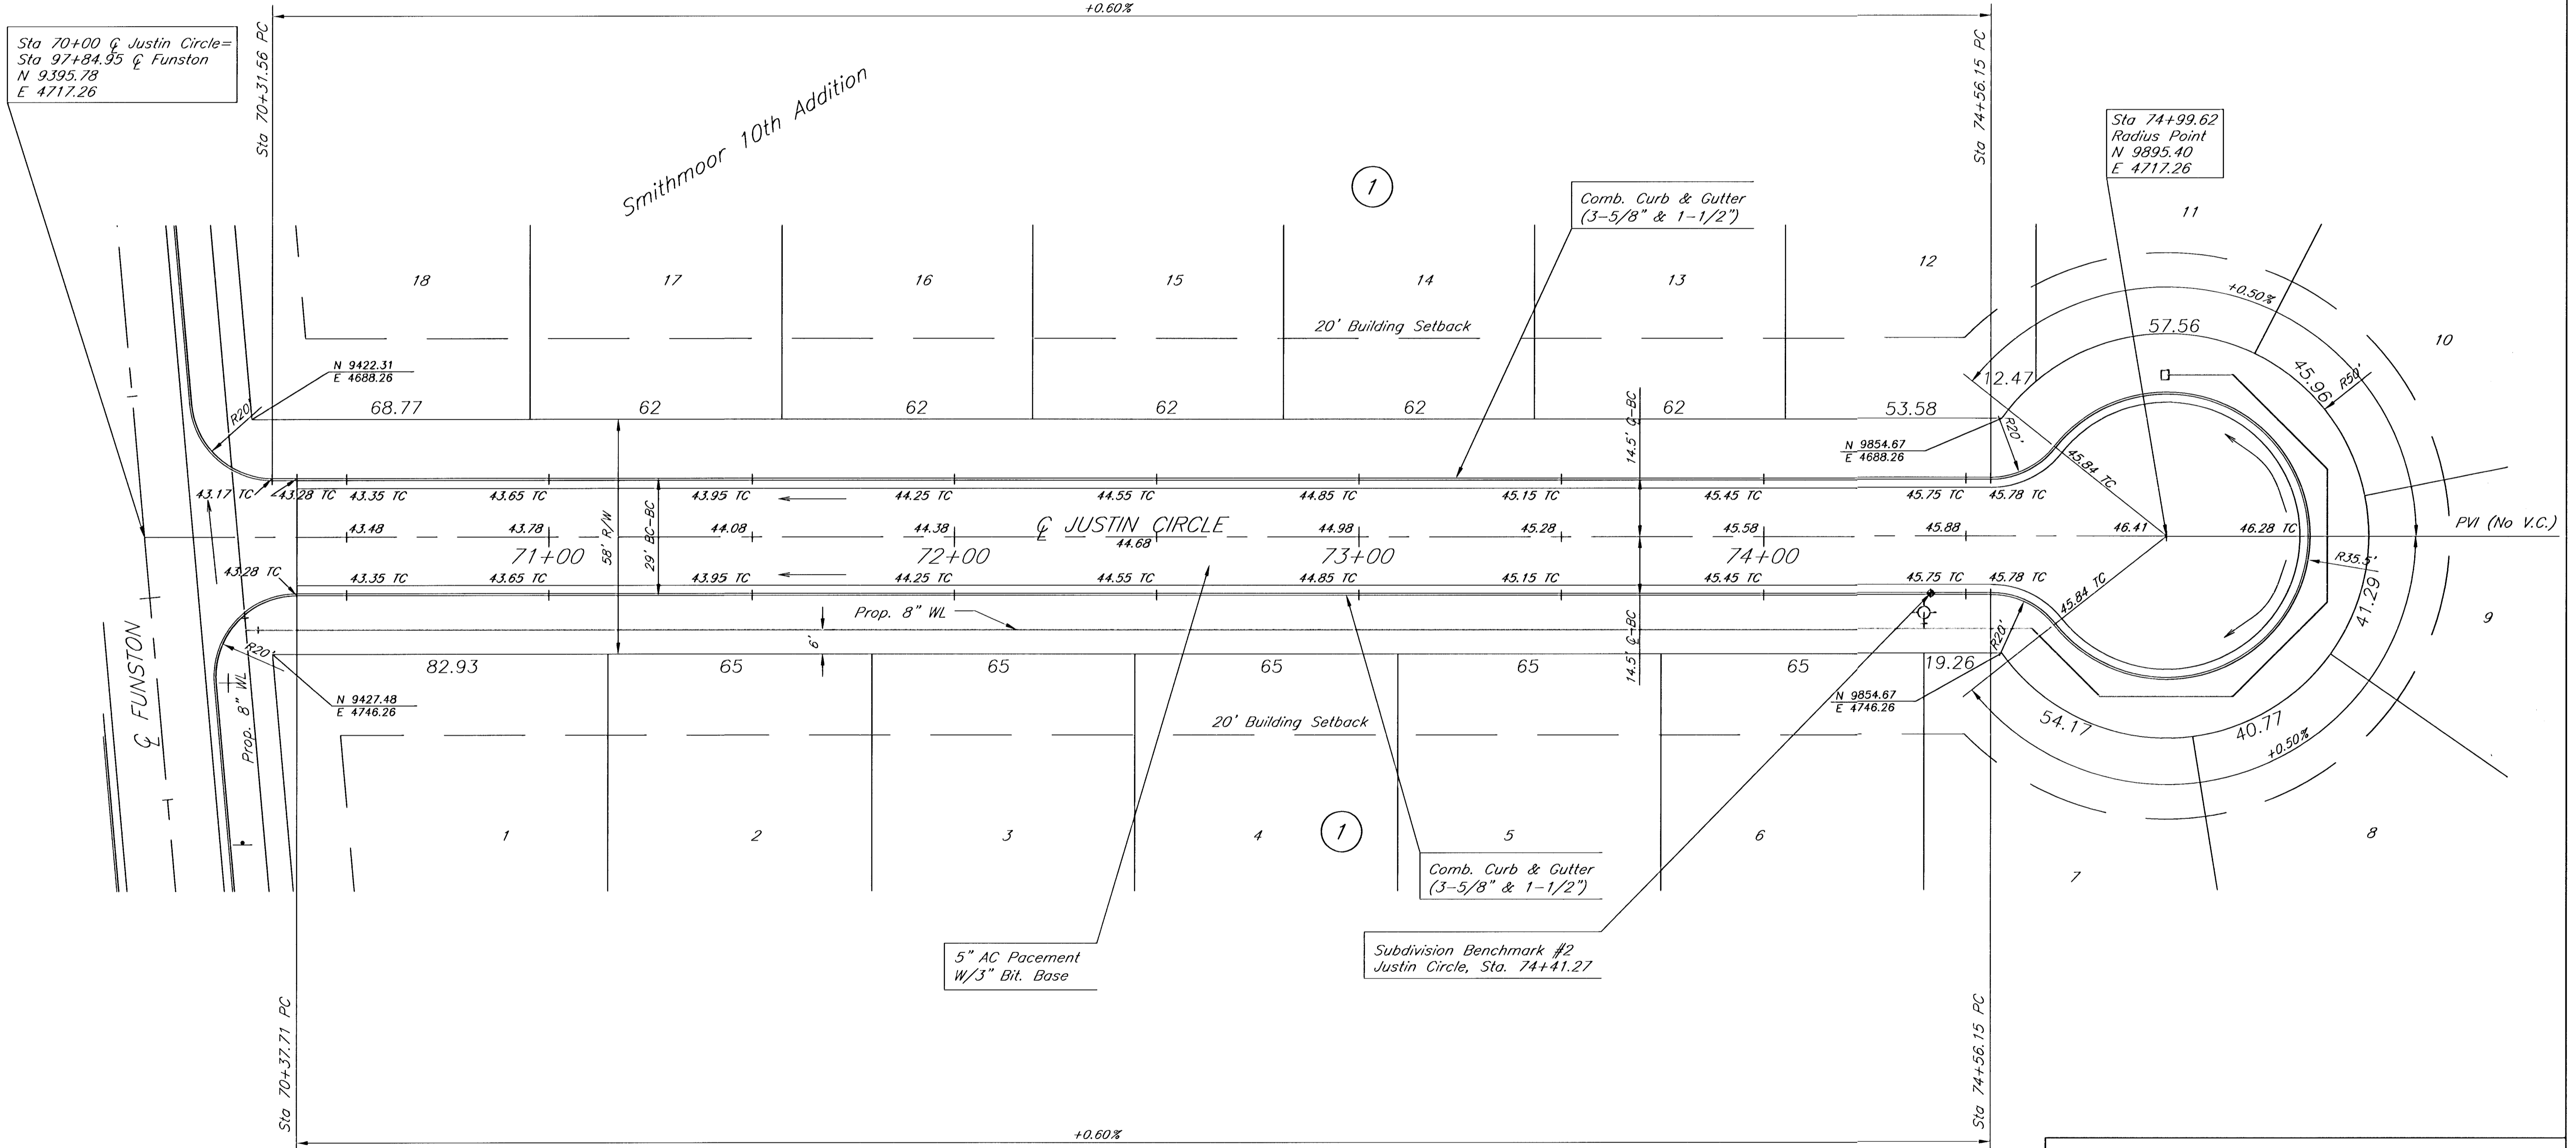

Sta 70+00 C Justin Circle=
Sta 97+84.95 C Funston
N 9395.78
E 4717.26

Sta 74+99.62
Radius Point
N 9895.40
E 4717.26

N 9422.31
E 4688.26

N 9854.67
E 4688.26

N 9427.48
E 4746.26

N 9854.67
E 4746.26

5" AC Pavement
W/3" Bit. Base

Subdivision Benchmark #2
Justin Circle, Sta. 74+41.27

Smithmoor 10th Addition
Justin Circle
Wichita, Kansas

		PROJECT NUMBER 472-83396	
		KEM NO. 01022	FILE PVPLAN2
DESIGN RR	DRAWN RR	REVISED	OF 24

516 S. Market, Wichita, KS 67202 316/284-0242