


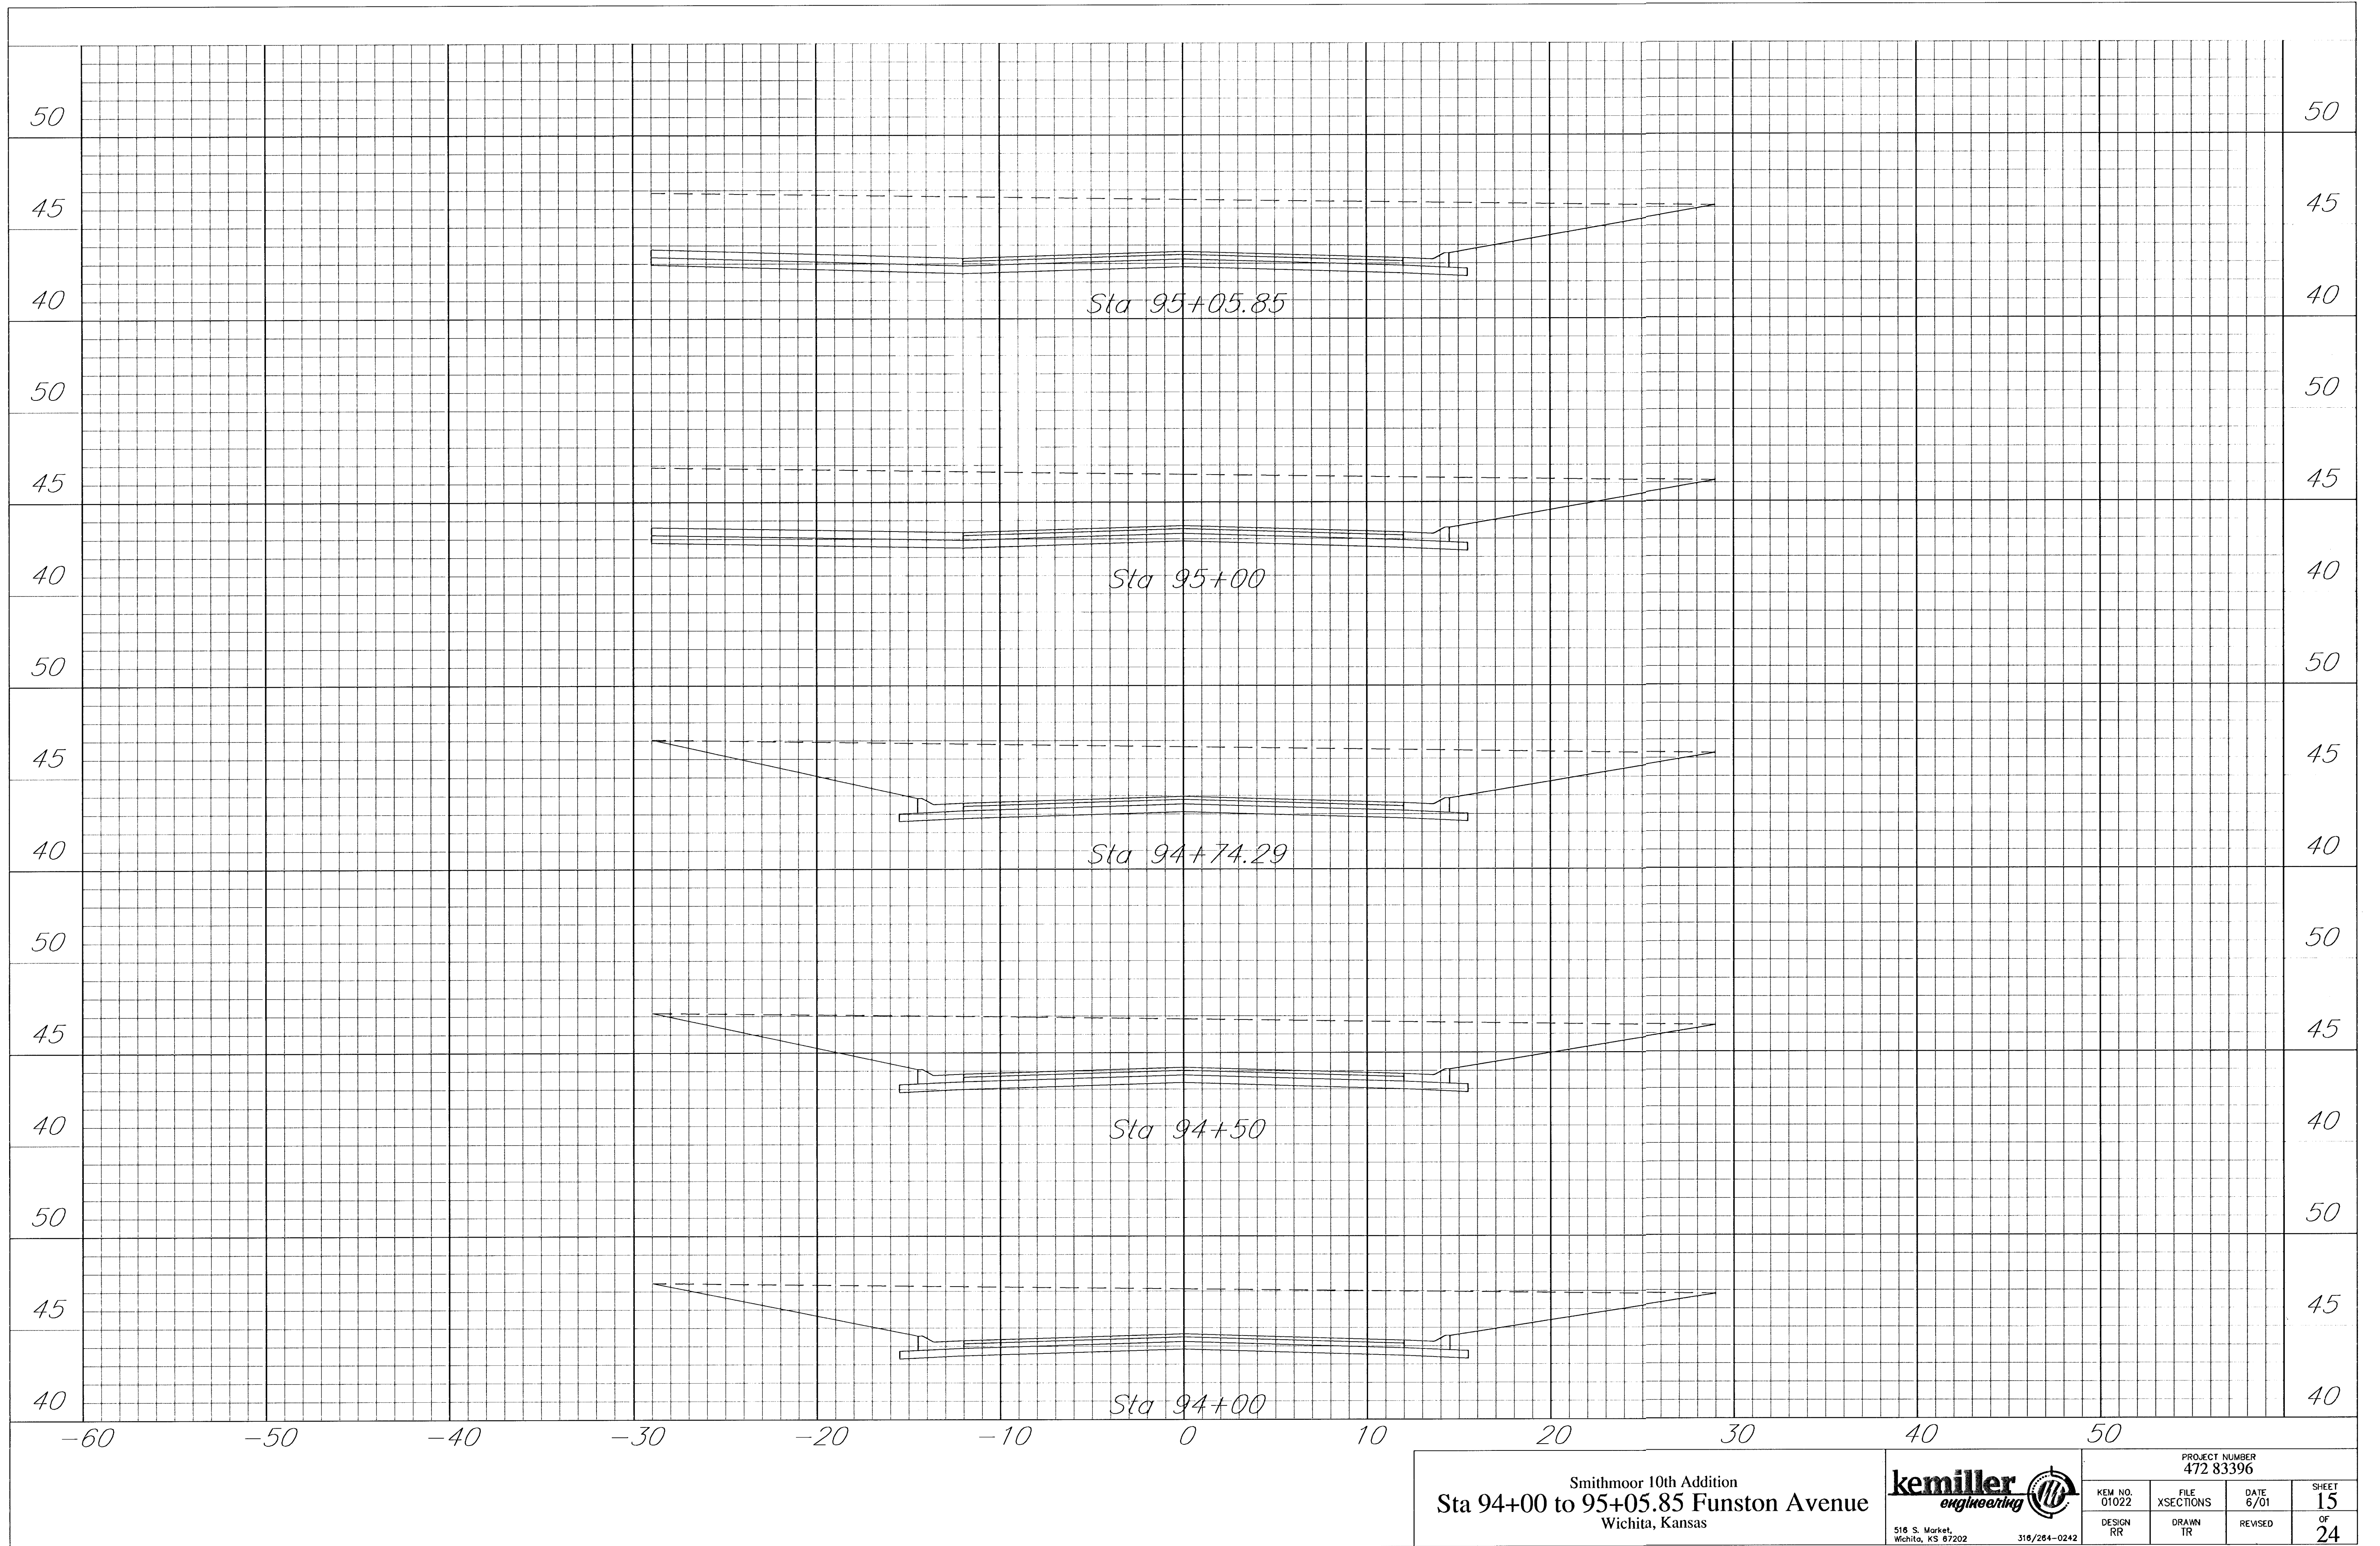

Smithmoor 10th Addition
Sta 94+00 to 95+05.85 Funston Avenue
Wichita, Kansas

kemiller
engineering
516 S. Market,
Wichita, KS 67202

PROJECT NUMBER 472 83396			
KEM NO. 01022	FILE XSECTIONS	DATE 6/01	SHEET 15
DESIGN RR	DRAWN TR	REVISED	OF 24