



BENCHMARKS:
 City of Wichita Benchmark
 Disk 32.6' N and 24.5' E
 of Intersection of 135th St. W.
 and Central. 39.5' NE of Iron at
 Section Corner.
 Elev. = 159.50 (City Datum)

"□" Cut Rear Center of Inlet Top
 Adjacent to SE Corner, Lot 19,
 Block C, Highland Springs 2nd
 Addition.
 Elev. = 175.35 (City Datum)

"□" Cut Top of Curb Adjacent to
 SE Corner, Lot 21, Block D,
 Highland Springs 2nd Addition.
 Elev. = 176.54 (City Datum)

P.V.I.
 Elev. = 176.80
 34' V.C.

HIGHLAND SPRINGS 2ND ADDITION

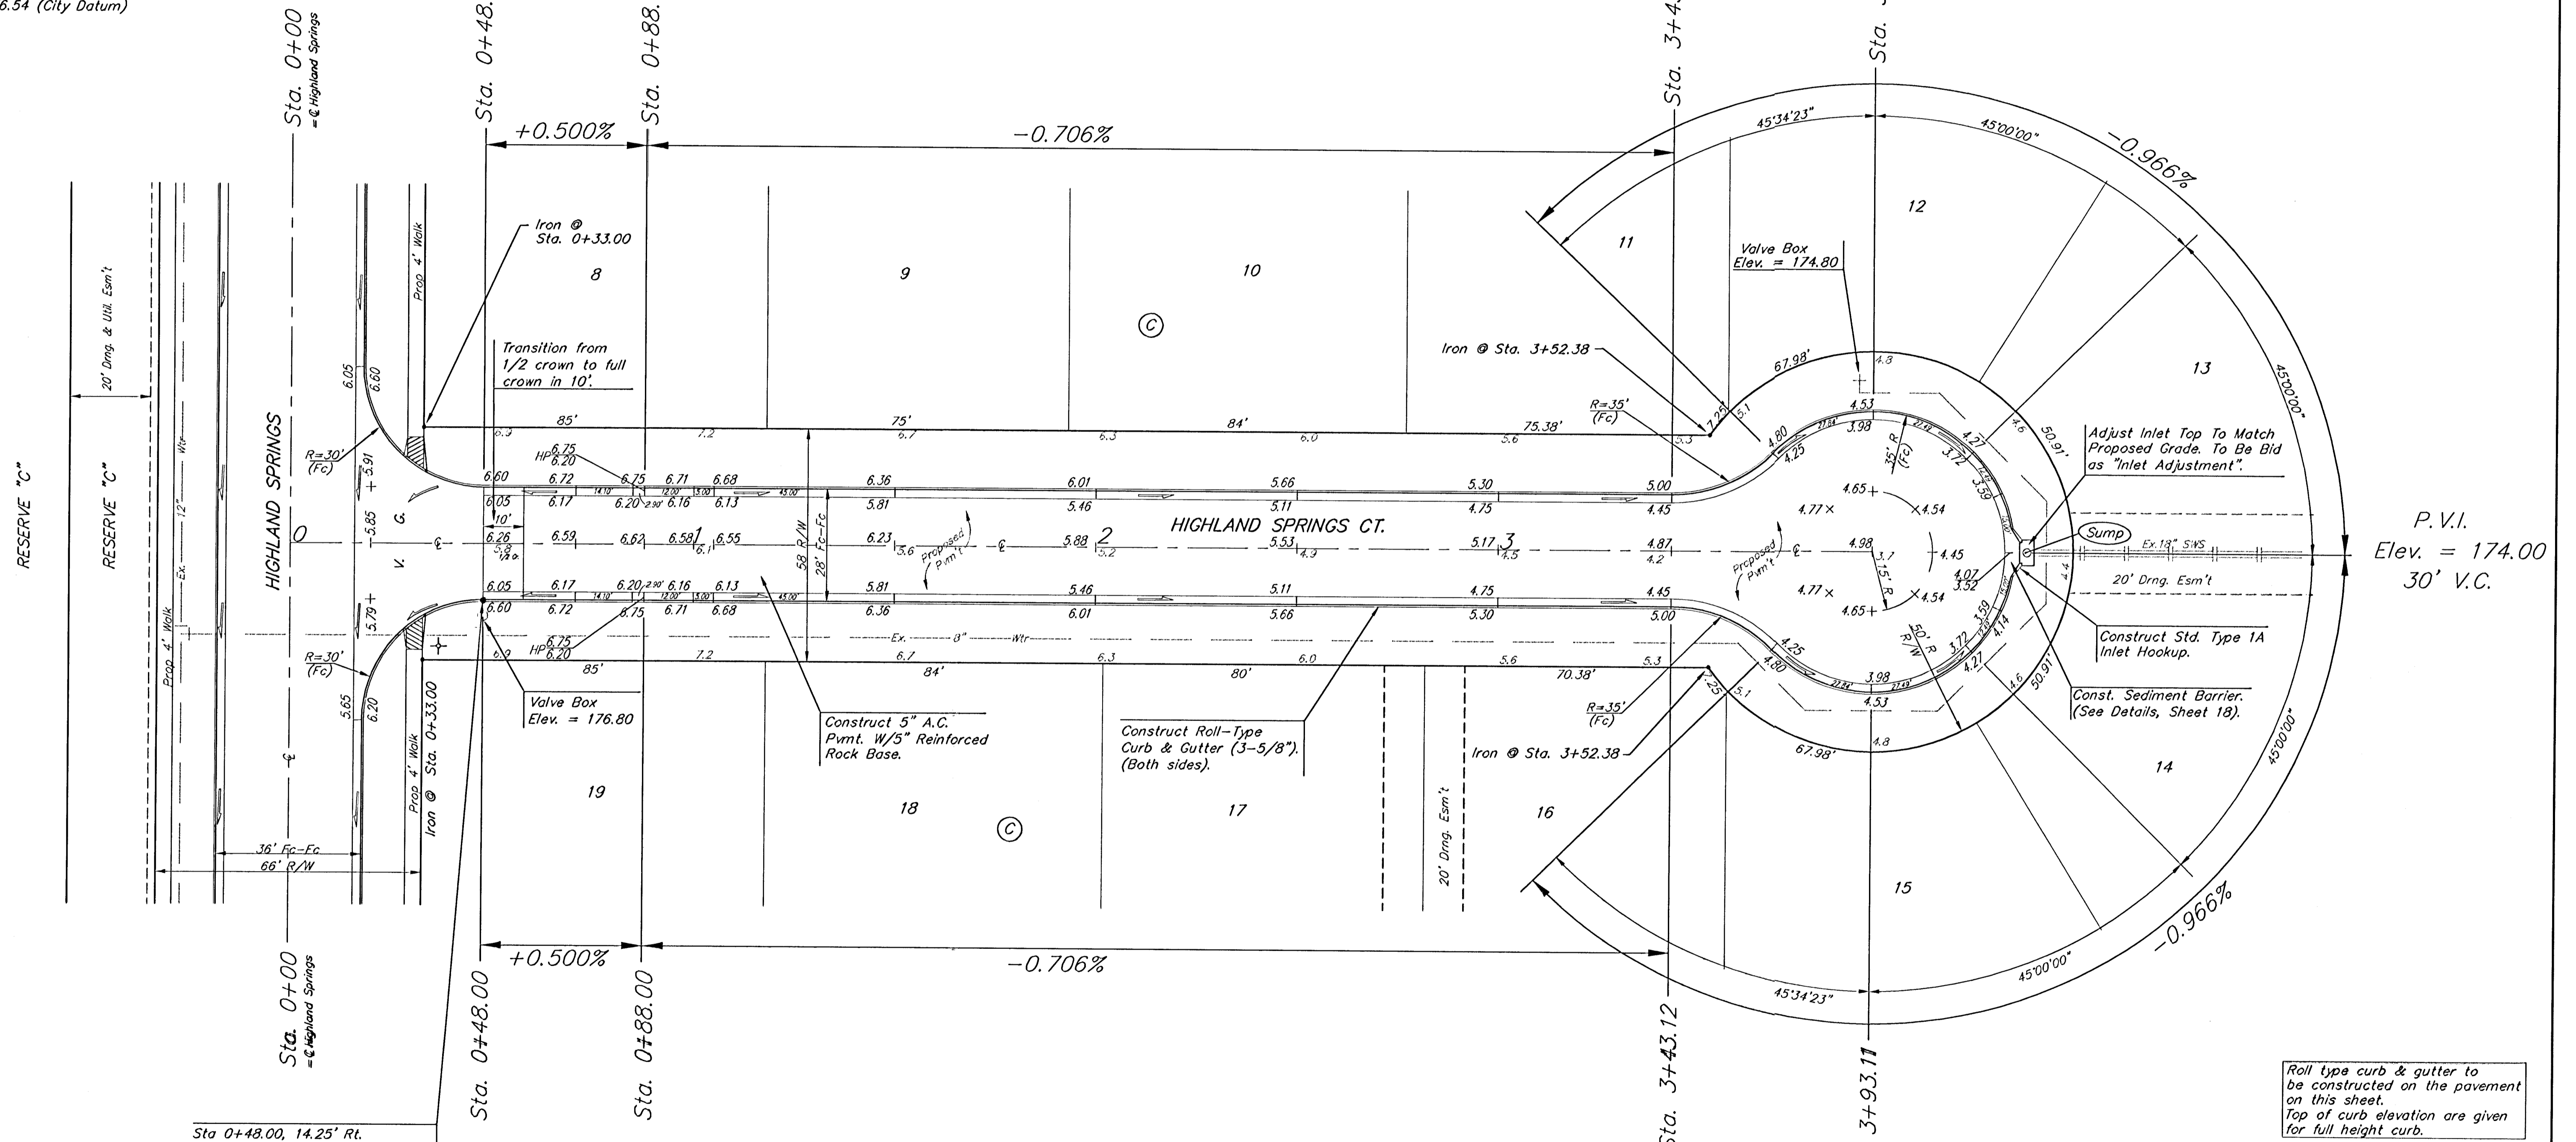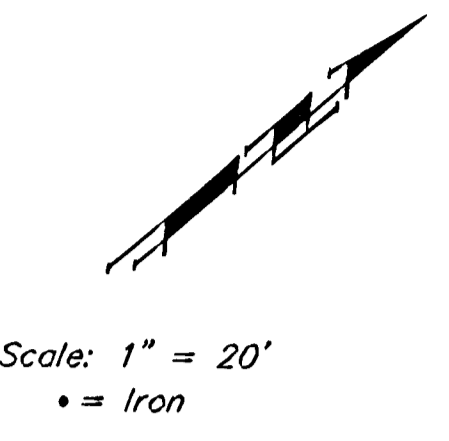

P.V.I.
 Elev. = 174.00
 30' V.C.

Sta. 0+48.00, 14.25' Rt.
 Install subdivision benchmark
 (Flat Survey Marker No. 8134-08
 3" top diameter) in top of curb.
 Cost shall be incidental to L.F.
 Roll-Type Curb & Gutter.

P.V.I.
 Elev. = 176.80
 34' V.C.

Roll type curb & gutter to
 be constructed on the pavement
 on this sheet.
 Top of curb elevation are given
 for full height curb.

HIGHLAND SPRINGS 2ND ADDITION - PHASE II
HIGHLAND SPRINGS CT.
 LOT B-19, BLOCK C

BAUGHMAN COMPANY P.A.
 ENGINEERING, SURVEYING, & PLANNING
 315-262-7271 • 315 ELLIS • WICHITA, KANSAS 67211

PROJECT NUMBER
472-83143

DESIGN: BP/TMG DRAWN: GNX APPROVED: _____ DATE: 2-13-02 SCALE: Noted

SHEET **10** OF **32**