


PROJECT NO.	472-83382	SHEET NO.	8	TOTAL SHEETS	33
-------------	-----------	-----------	---	--------------	----

WATER VALVE BOX ELEVATIONS			
STREET	STATION	OFFSET	PROPOSED ELEVATION
PEMBROOK COURT	30+23.96	23.0' Lt.	174.1
PEMBROOK COURT	31+97.23	19.67' Lt.	175.0

SCALE: 1"=10'

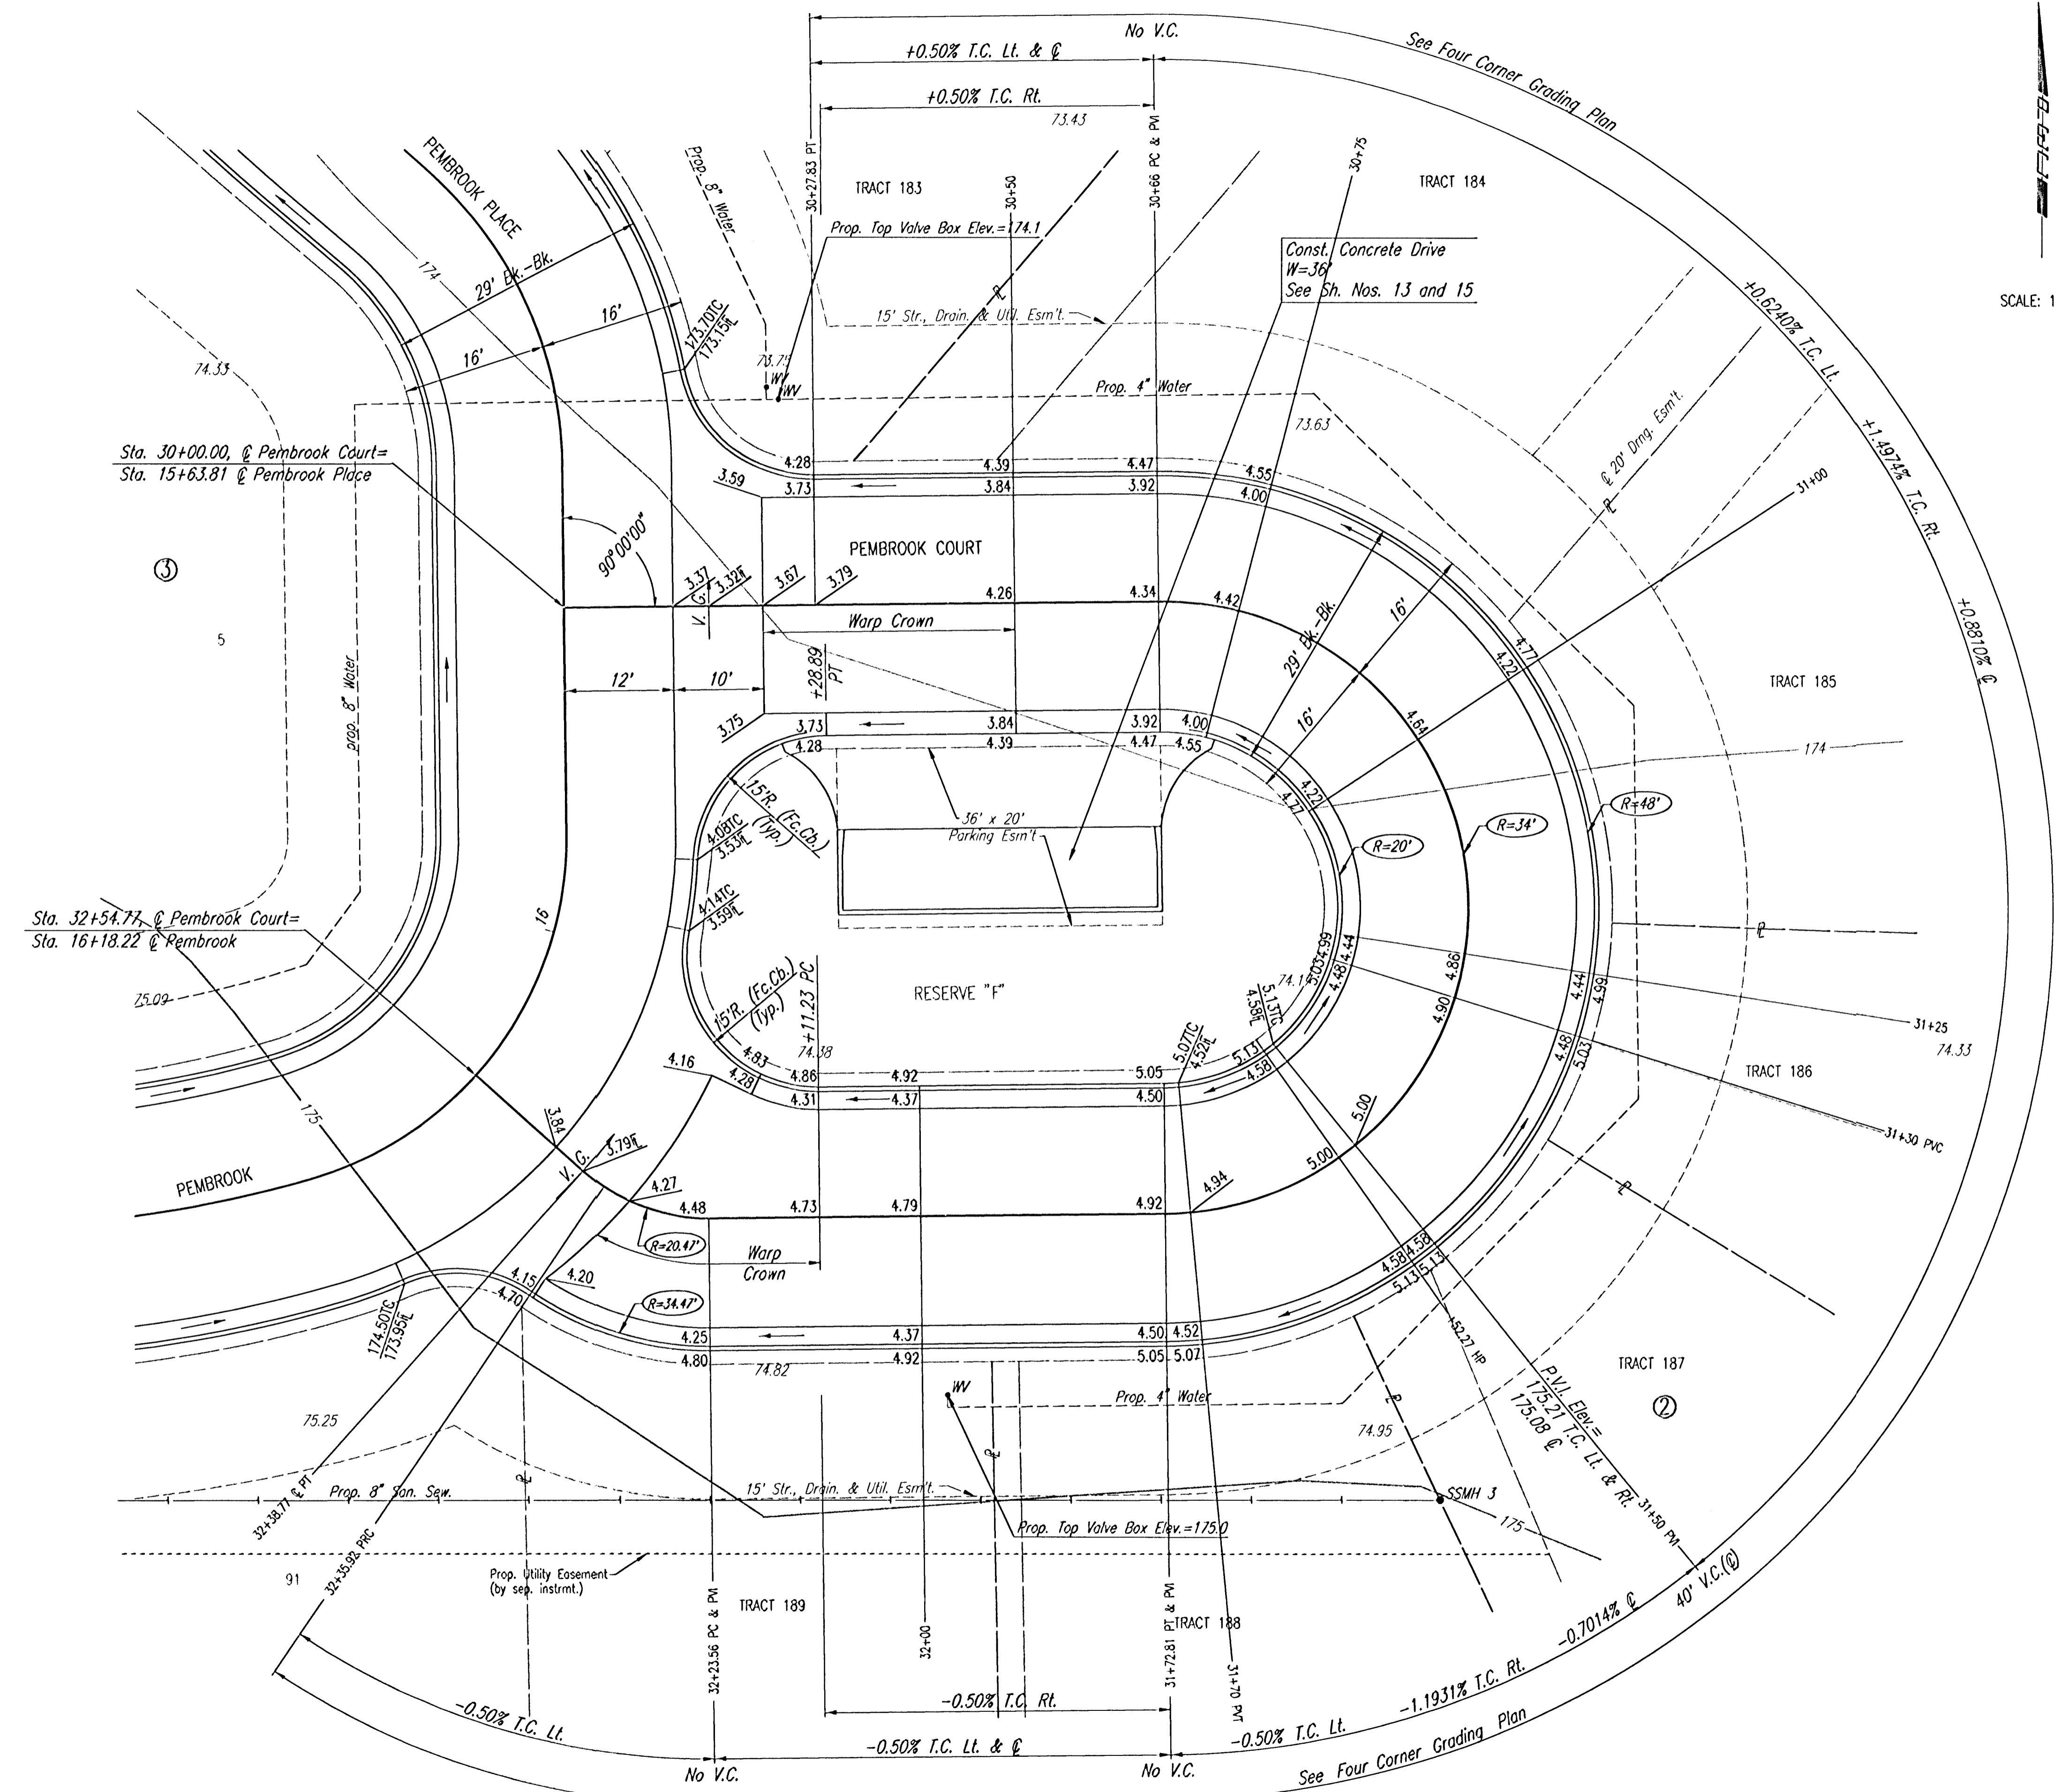

NOTE: THIS STREET TO BE CONSTRUCTED WITH ROLL-TYPE CURB. TOP OF CURB ELEVATIONS GIVEN ARE FOR FULL HEIGHT CURB.

DSNR: GDD_OPER_DEP SCALE: 1=10.00
 C:\2001\01256\000\TURNAROUND_08-25-2001_02:51:11.pm

THE COURTS II

PEMBROOK COURT

STA. 30+00.00 TO STA. 32+54.77

Professional Engineering Consultants, P.A.
 303 S. TOPEKA • WICHITA, KANSAS 67202
 316-262-2691 • FAX 316-262-3003

Designed by	BER	Checked by	
Drawn by	DEP	Date	JULY, 2001
		Job No.	01256