


PROJECT NO.	SHEET NO.	TOTAL SHEETS
472-83382	23	33

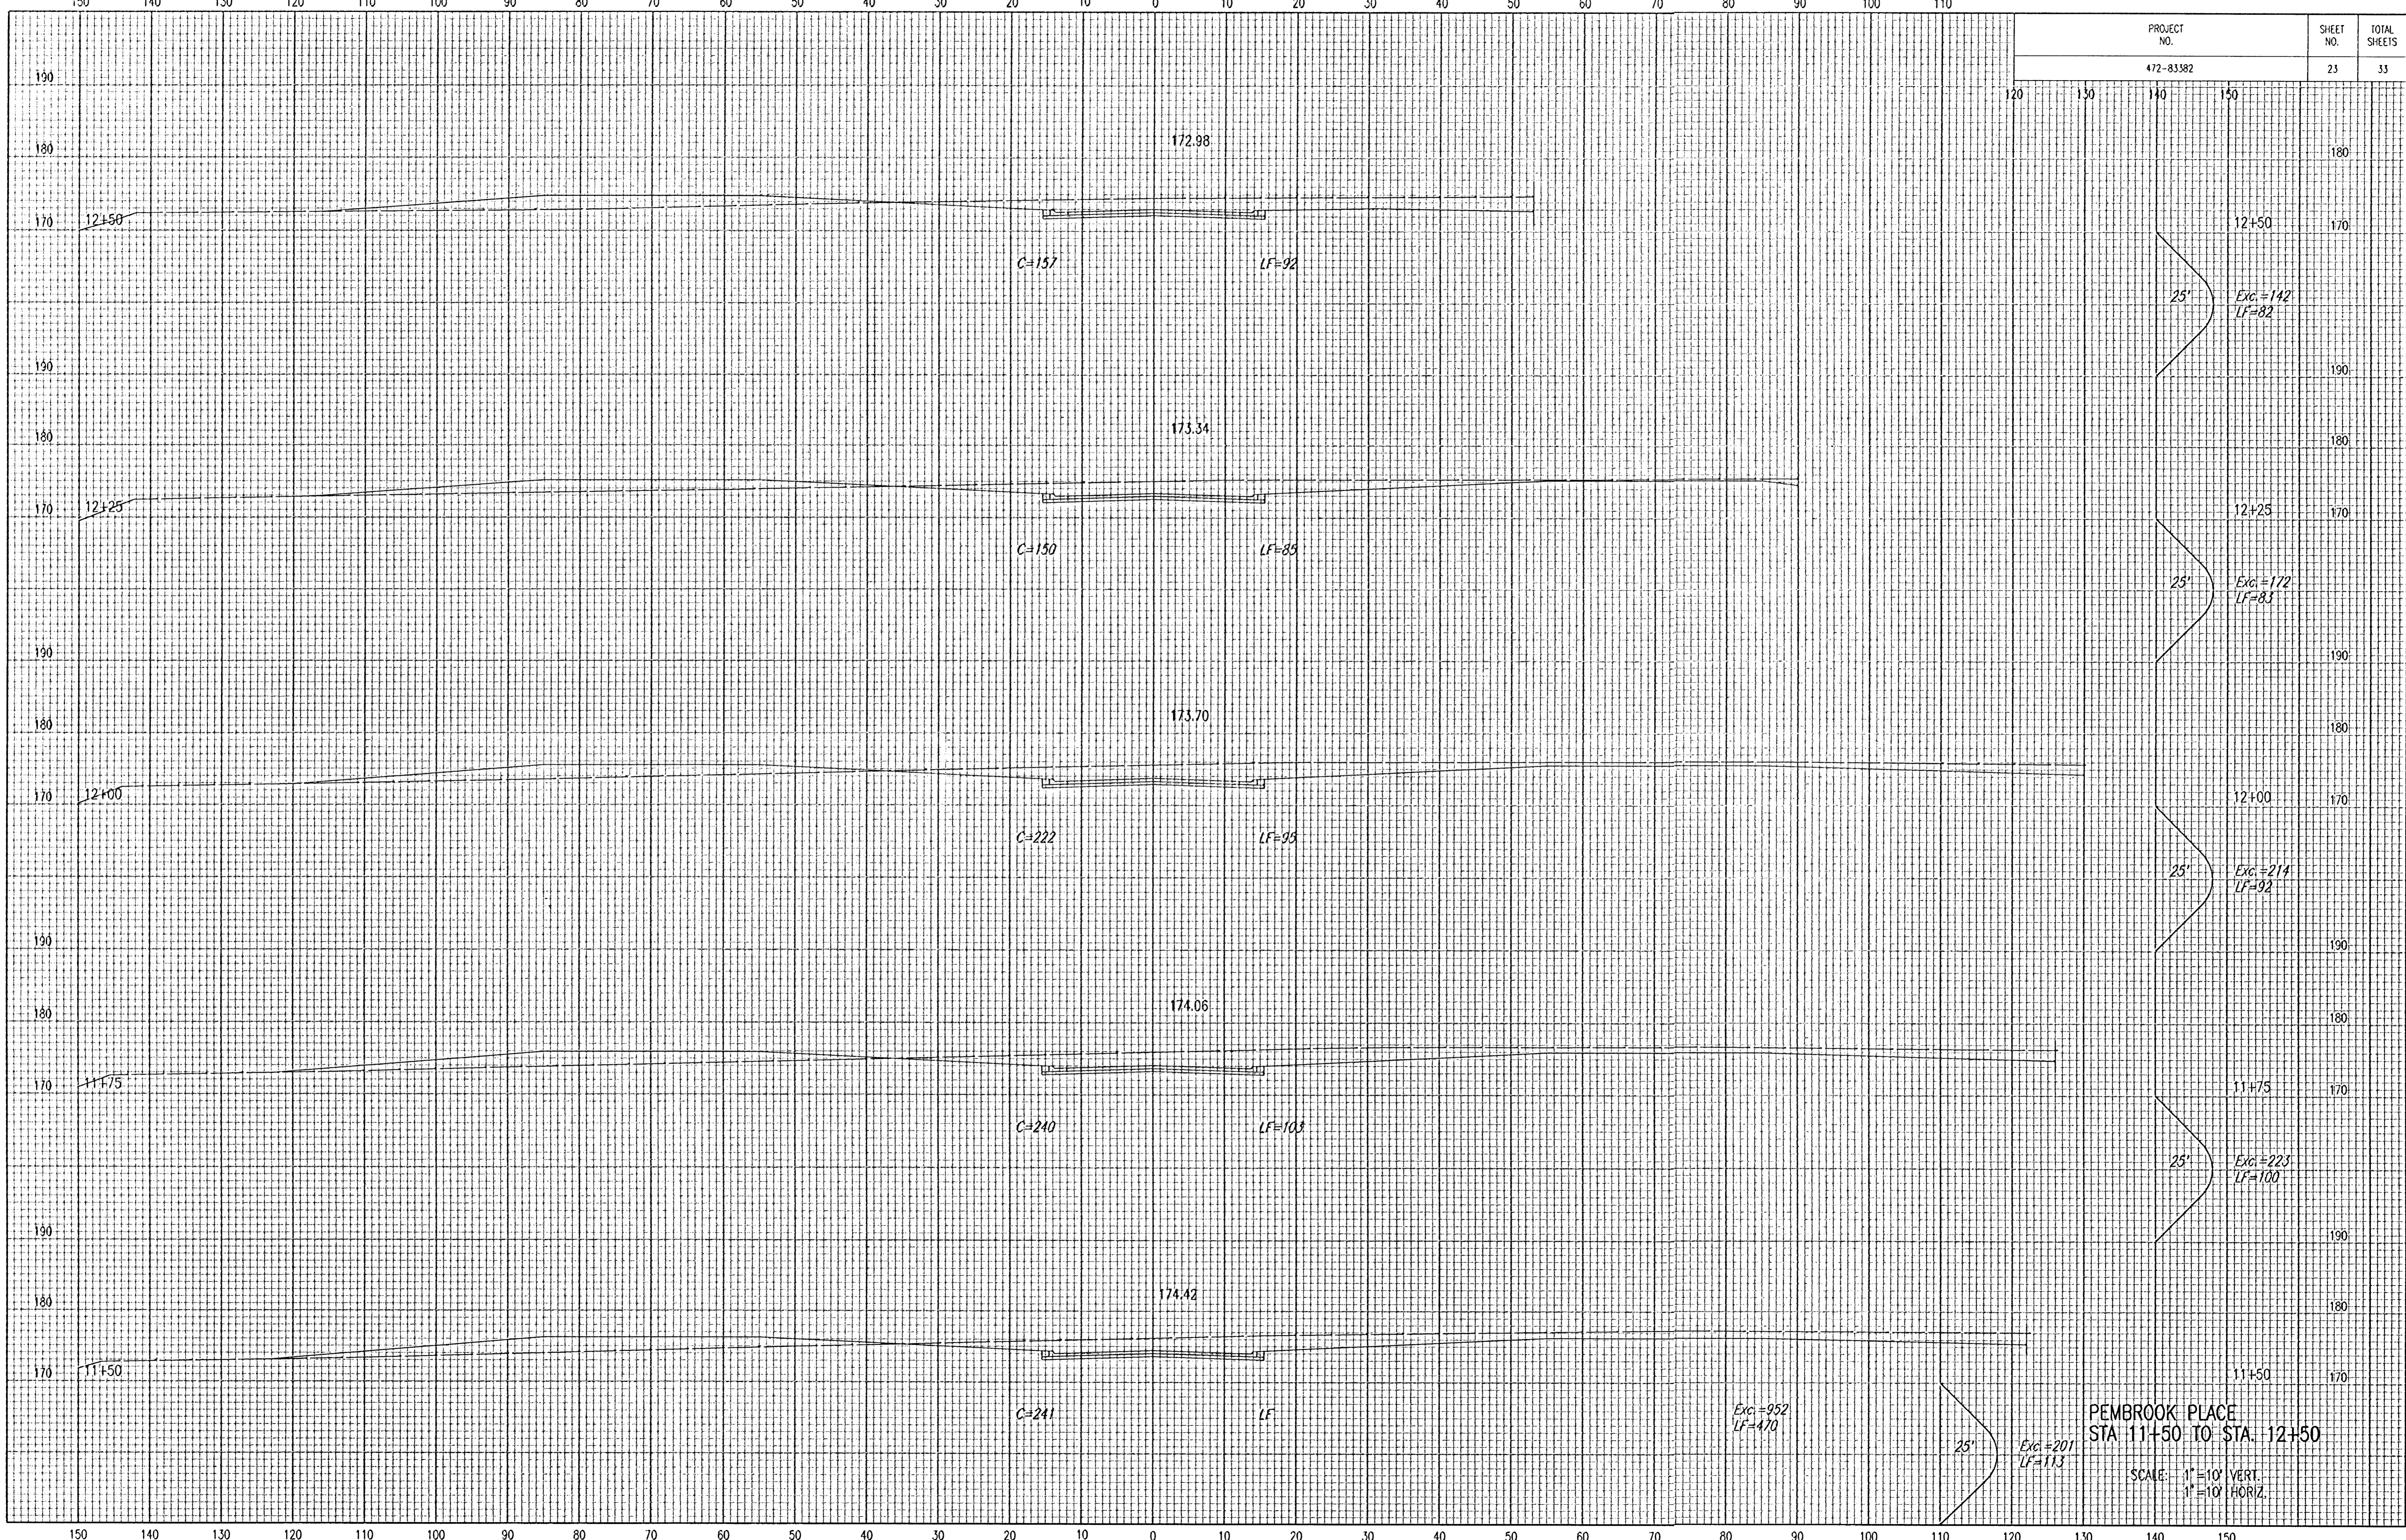

DSWR: GDD OPER: DEP SCALE: 1"=10.00
 C:\2001\012561000\SECTIONS 08-25-2001 02:40:05 pm

PEMBROOK PLACE
 STA 11+50 TO STA. 12+50

SCALE: 1"=10' VERT.
 1"=10' HORIZ.

Exc = 201
LF = 113

Exc = 952
LF = 470

Exc = 223
LF = 100

Exc = 214
LF = 92

Exc = 172
LF = 83

Exc = 142
LF = 82