


150 140 130 120 110 100 90 80 70 60 50 40 30 20 10 0 10 20 30 40 50 60 70 80 90 100 110

PROJECT NO.	SHEET NO.	TOTAL SHEETS
472-83382	30	33

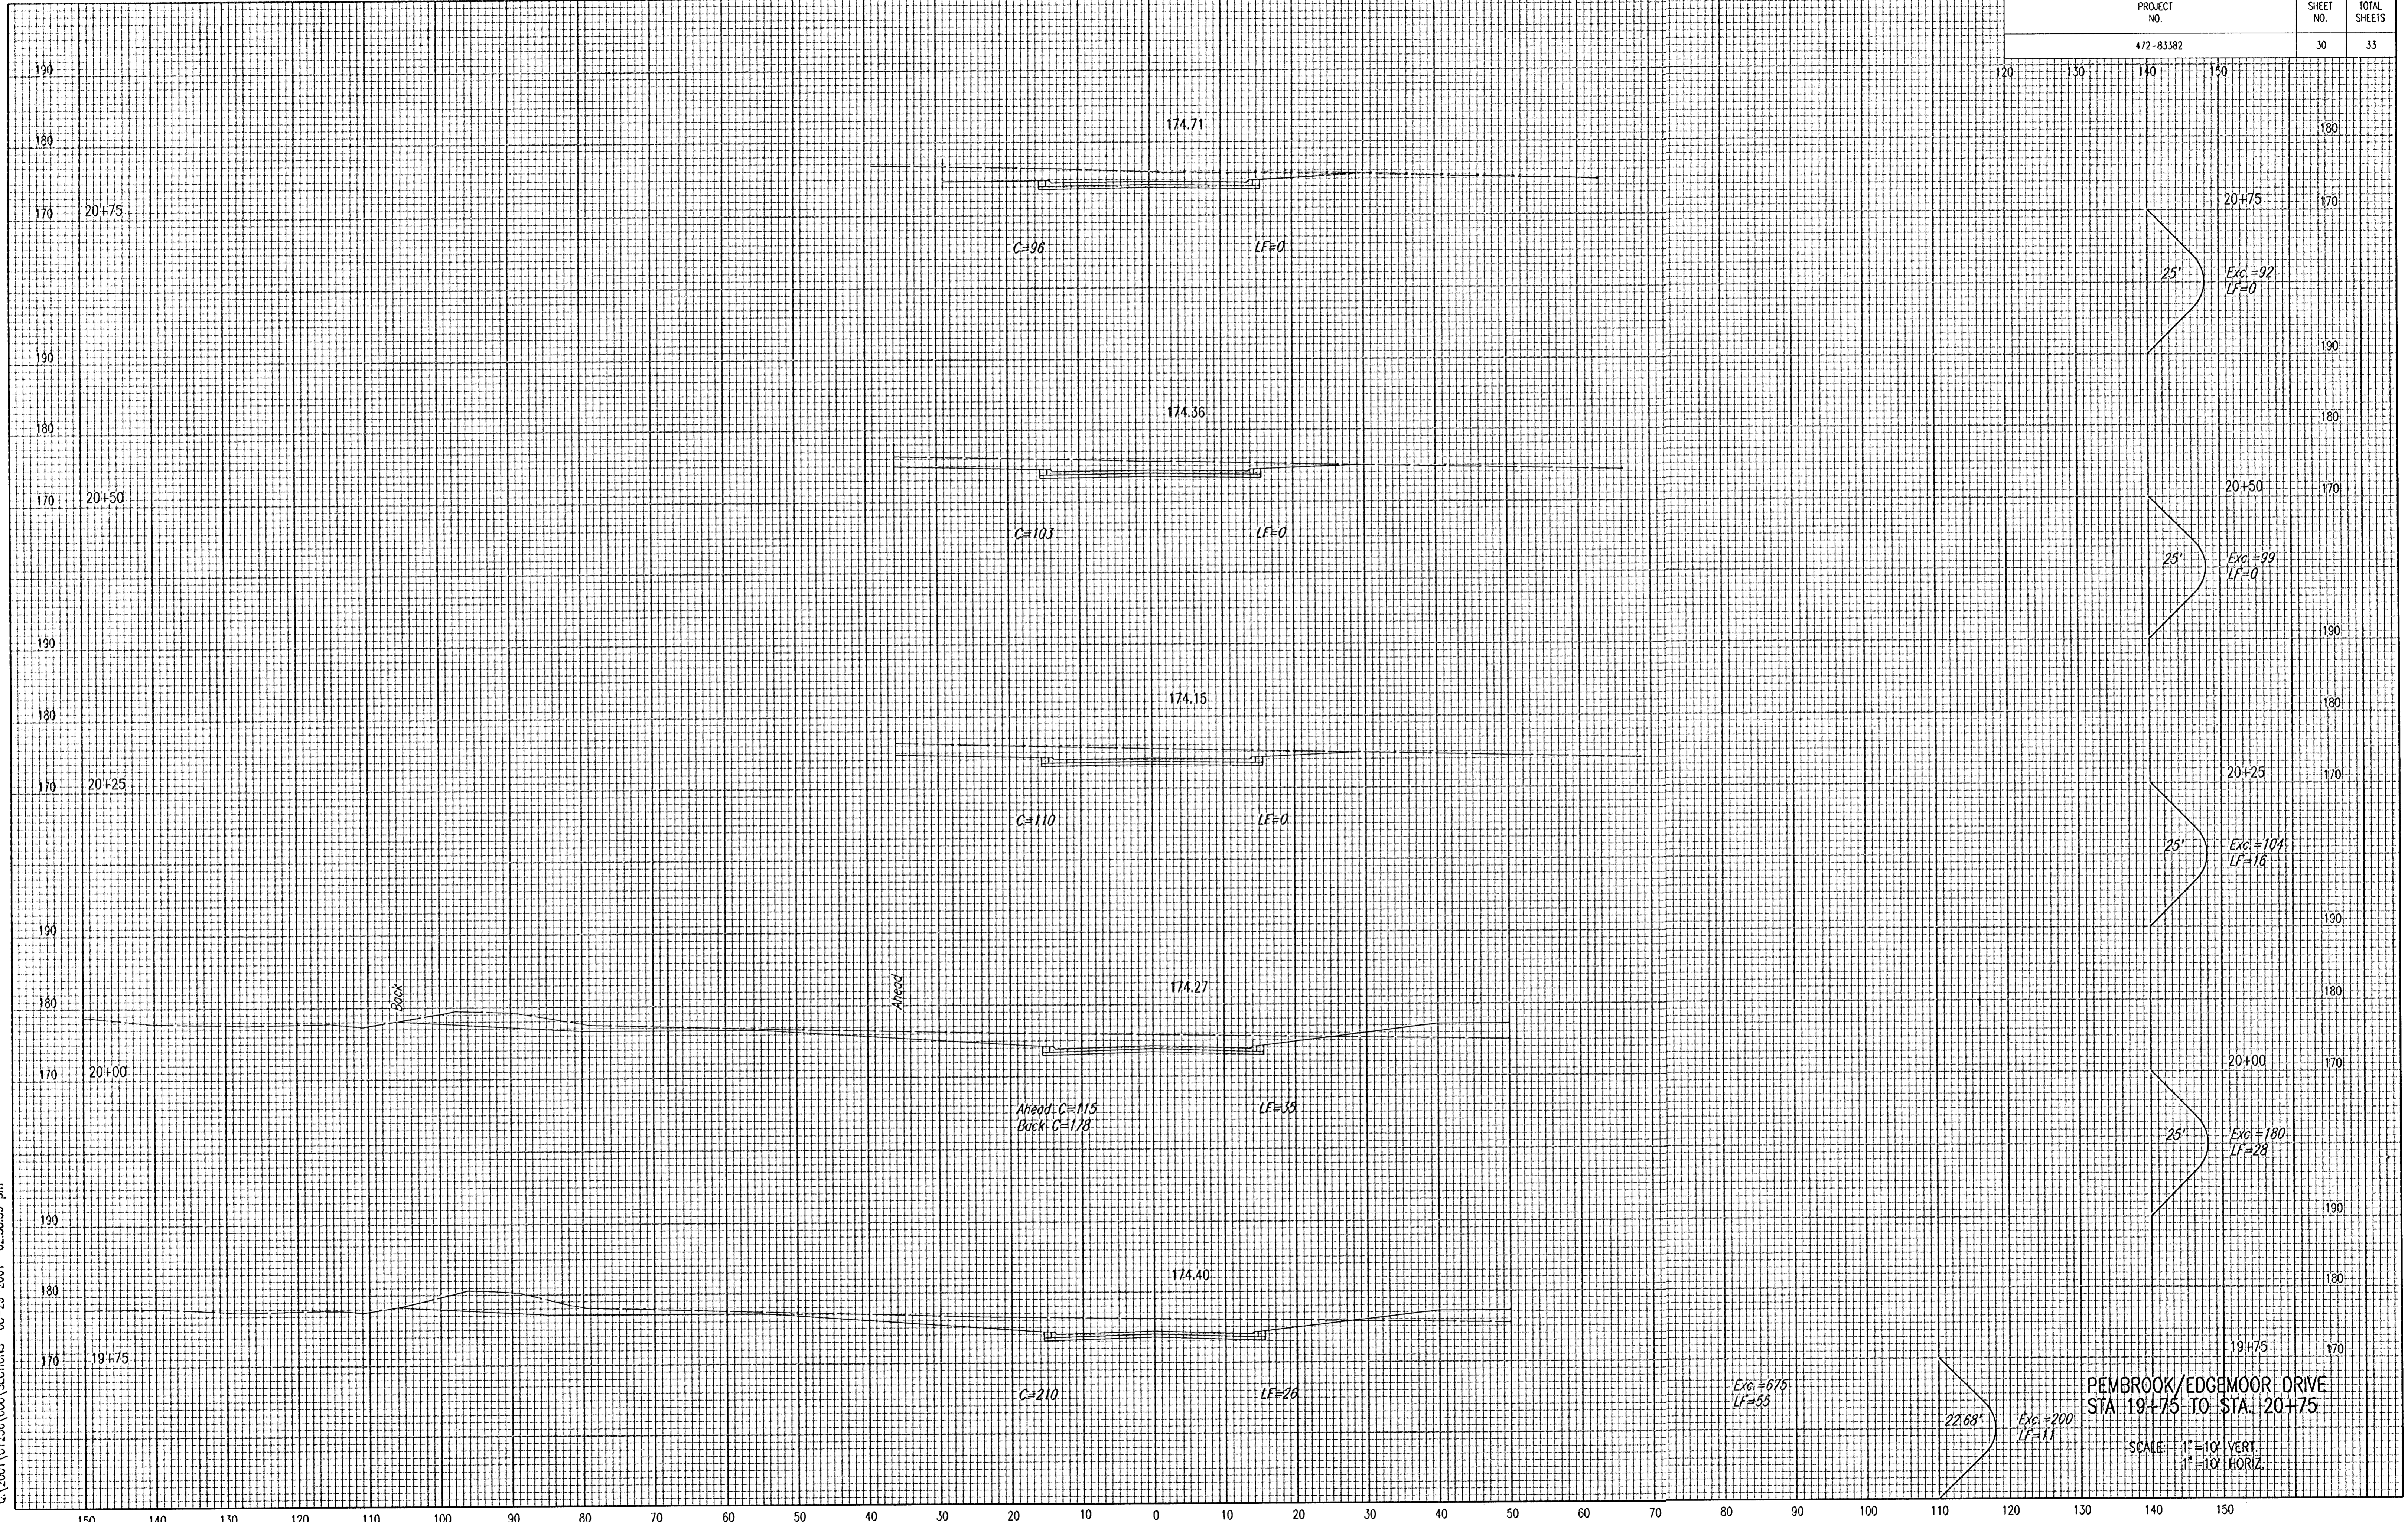

DSNR-GDD OPER. DEP. SCALE: 1"=10.00'
 C:\2001\01256\000\SECTIONS 08-28-2001 02:38:35 pm

PEMBROOK/EDGEMOOR DRIVE
 STA 19+75 TO STA 20+75

SCALE: 1"=10' VERT.
 1"=10' HORIZ.