


PROJECT NO.	SHEET NO.	TOTAL SHEETS
472-83382	32	33

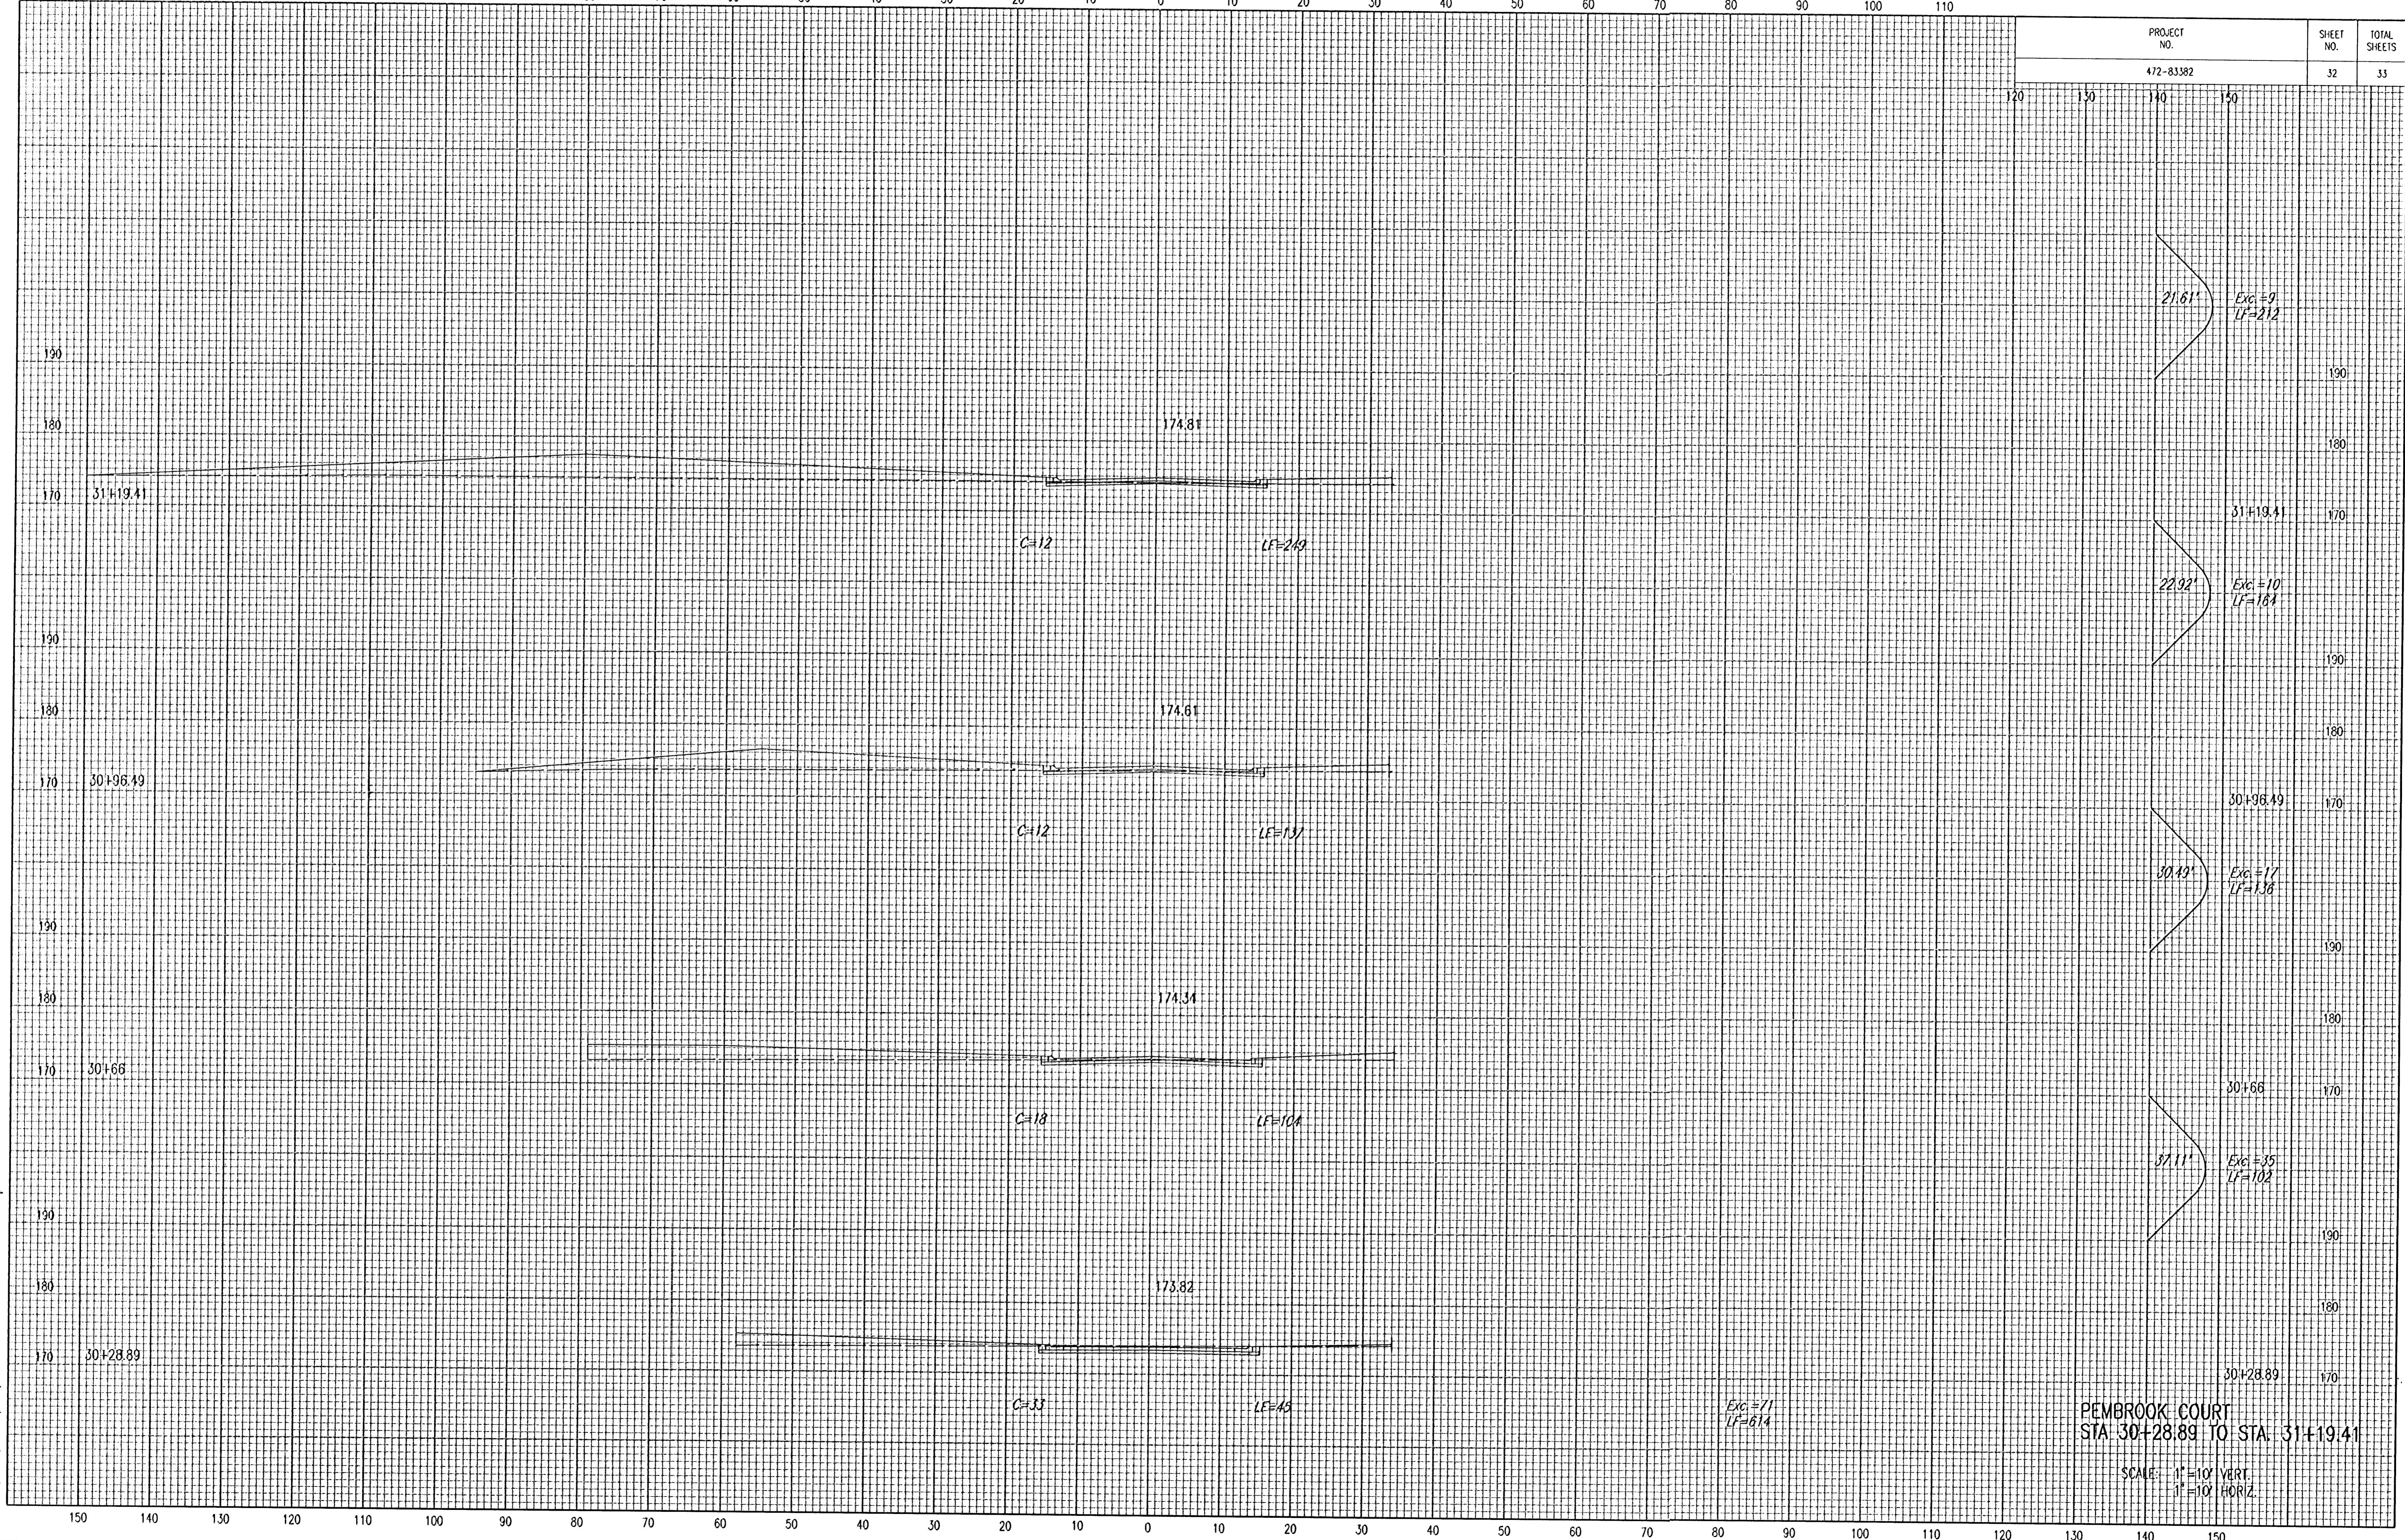

OSNR: GDD OPER: DEP SCALE: 1=10.00  
 G:\2001\01256\000\SECTIONS 08-29-2001 02:38:08 pm

PEMBROOK COURT  
 STA 30+28.89 TO STA 31+19.41  
 SCALE: 1"=10' VERT.  
 1"=10' HORIZ.