


150 140 130 120 110 100 90 80 70 60 50 40 30 20 10 0 10 20 30 40 50 60 70 80 90 100 110

PROJECT NO.	SHEET NO.	TOTAL SHEETS
472-83382	33	33

120 130 140 150

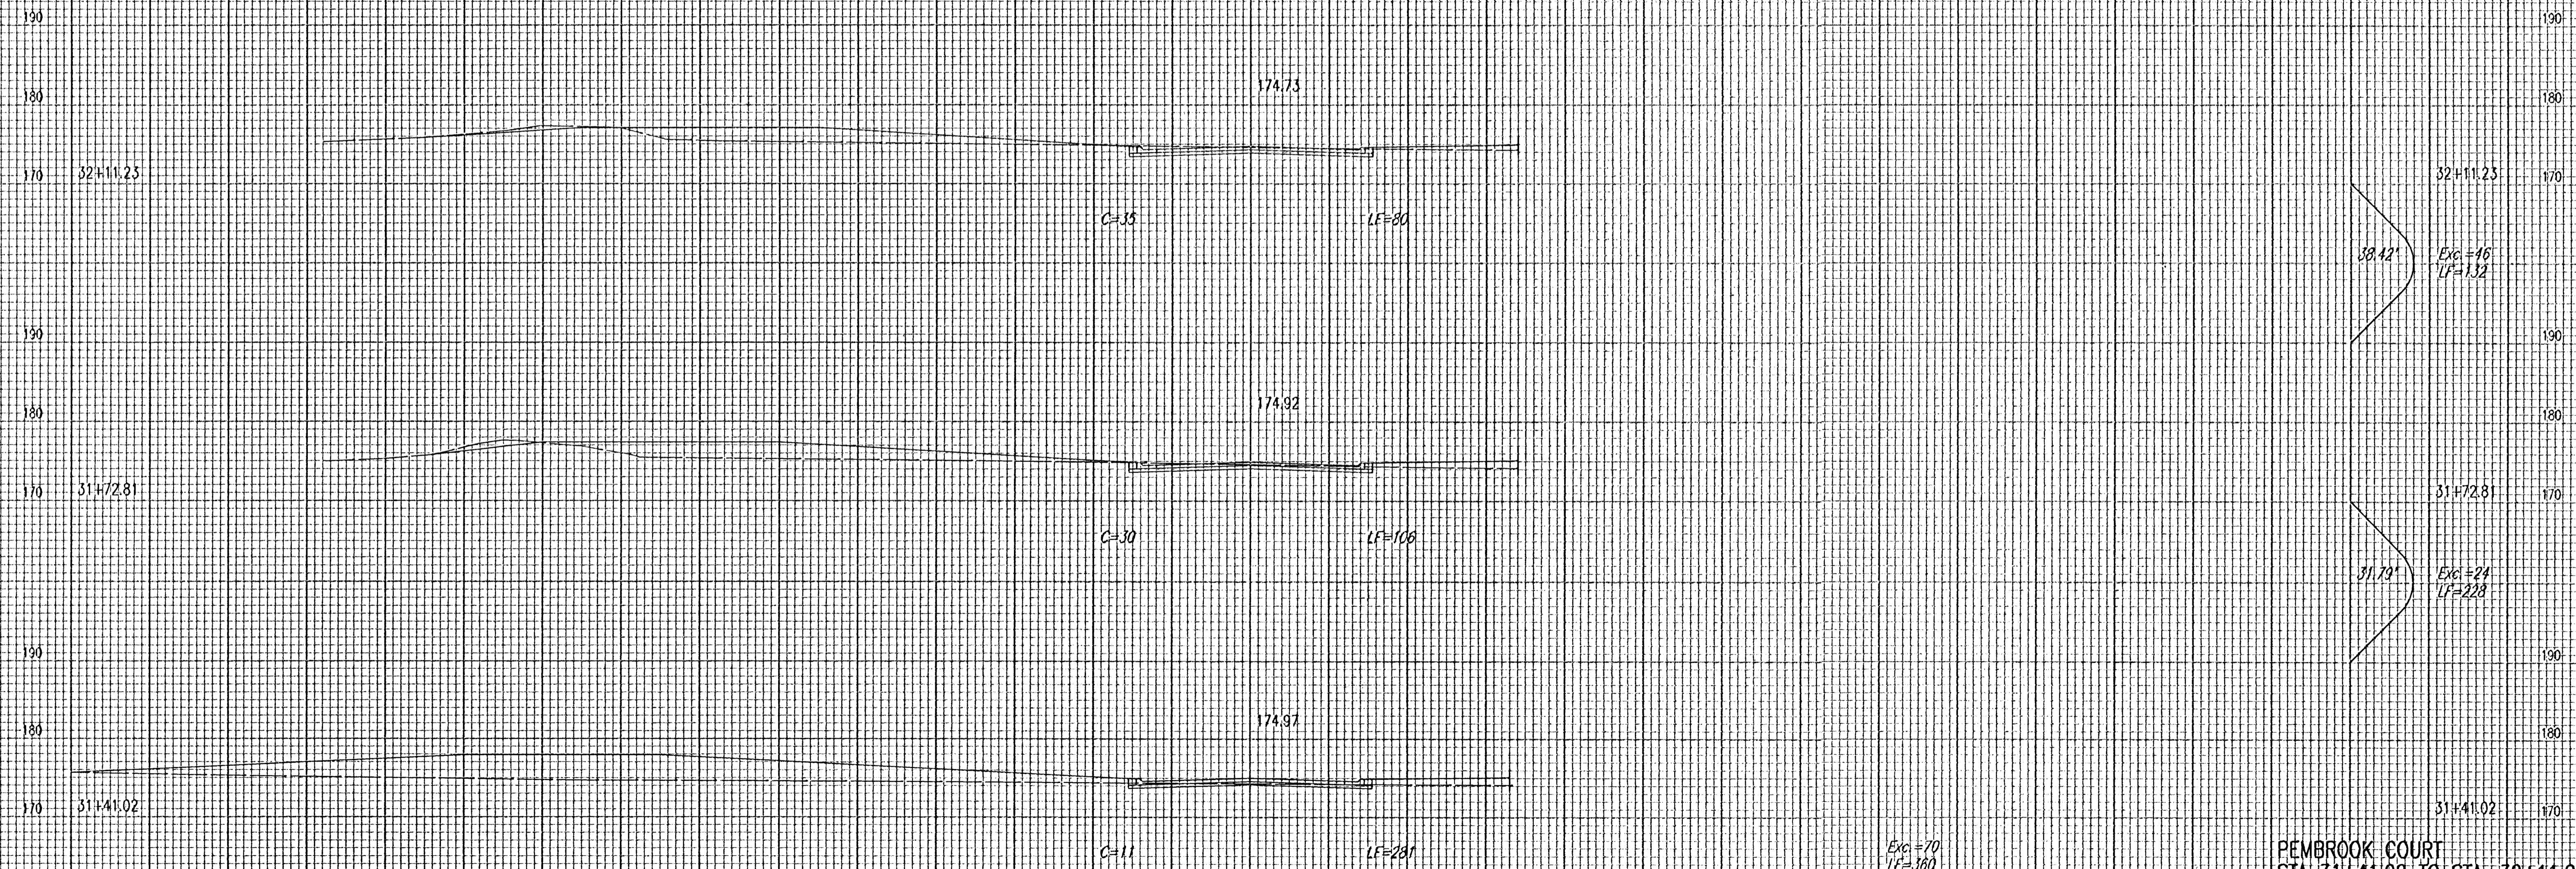

DSNR GDD OPER. DEP. SCALE: 1"=10.00'
G:\2001\01256\000\SECTIONS\08-25-2001 02:37:46 pm

PEMBROOK COURT
STA 31+41.02 TO STA 32+11.23

SCALE: 1"=10' VERT.
1"=10' HORIZ.

150 140 130 120 110 100 90 80 70 60 50 40 30 20 10 0 10 20 30 40 50 60 70 80 90 100 110 120 130 140 150 18-13-05-50