


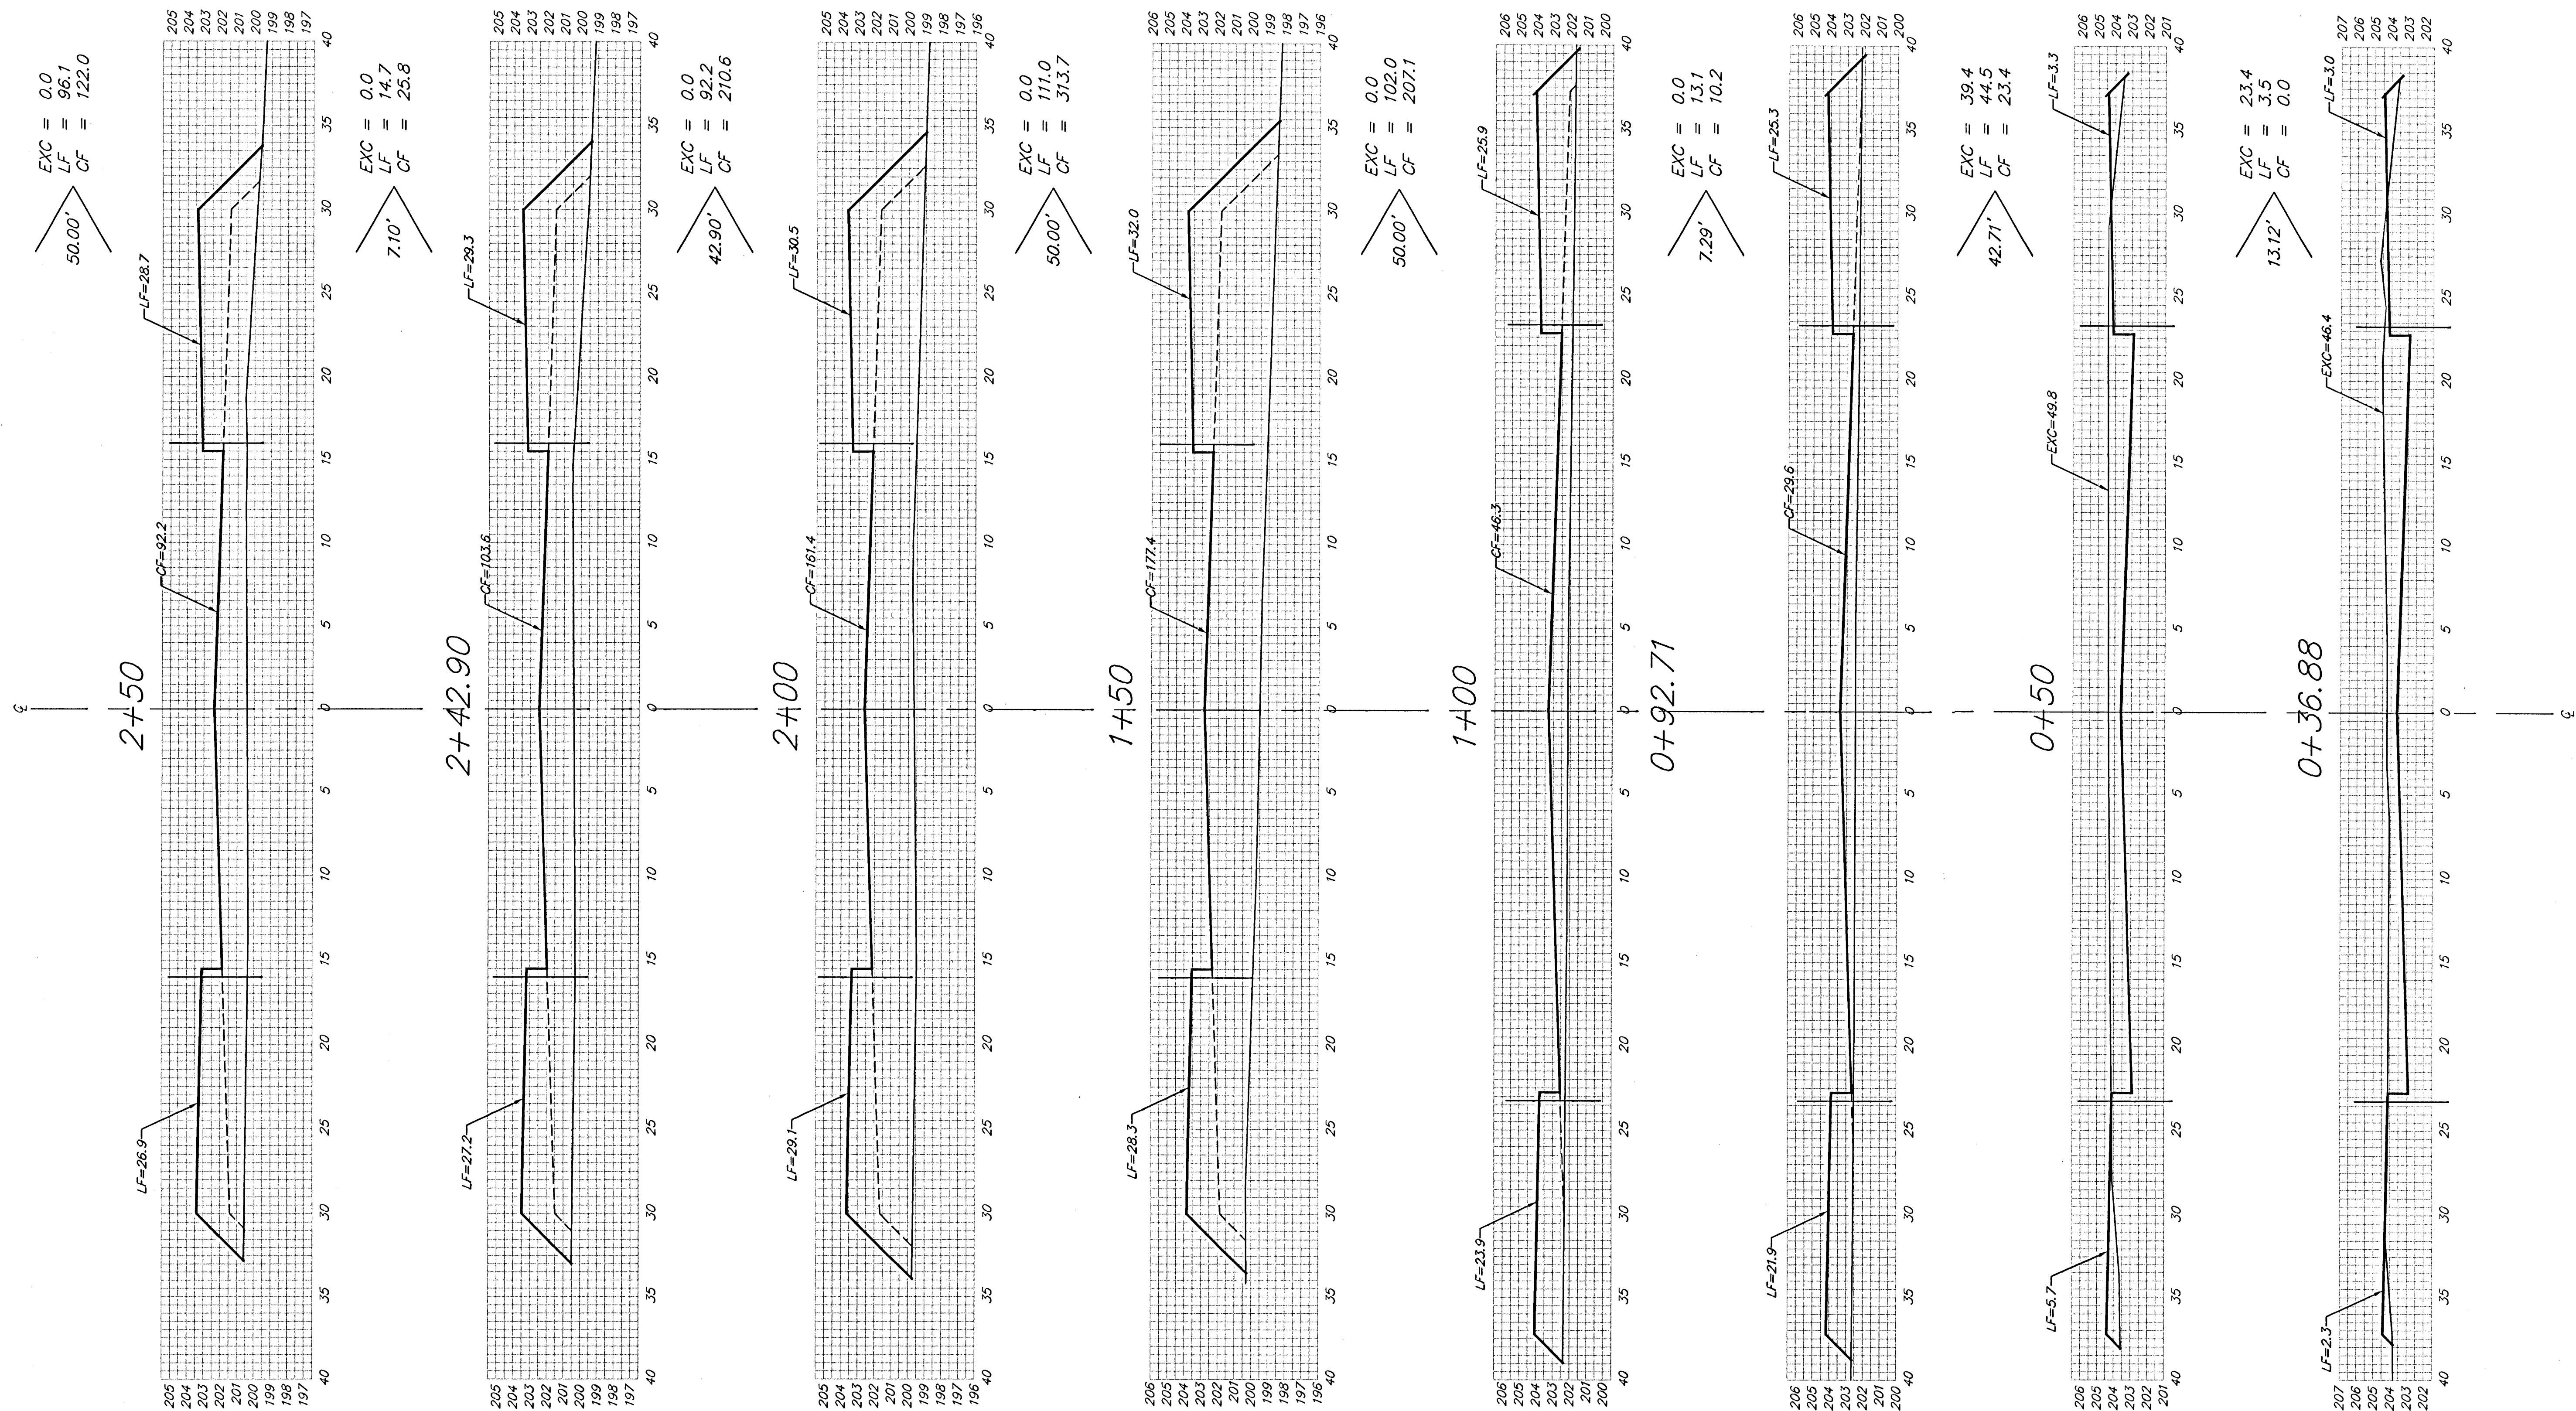

SANDWEDGE CIR.

Sheet Totals:
Excavation = 62.8 C.Y.
Loose Fill = 477.1 C.Y.
Compacted Fill = 912.8 C.Y.