


!!CAUTION!! 1.500 m TRANSMISSION LINE FROM CHENEY RESERVOIR. SHALLOW DEPTH. CONTRACTOR TO MAINTAIN MINIMAL HEAVY EQUIPMENT TRAFFIC ACROSS LINE DURING LANDSCAPE INSTALLATION!!


FHWA REGION NO.	STATE	PROJECT NUMBER	FISCAL YEAR	SHEET NUMBER	TOTAL SHEETS
7	KANSAS	87 N-0189-01	2002	3	11

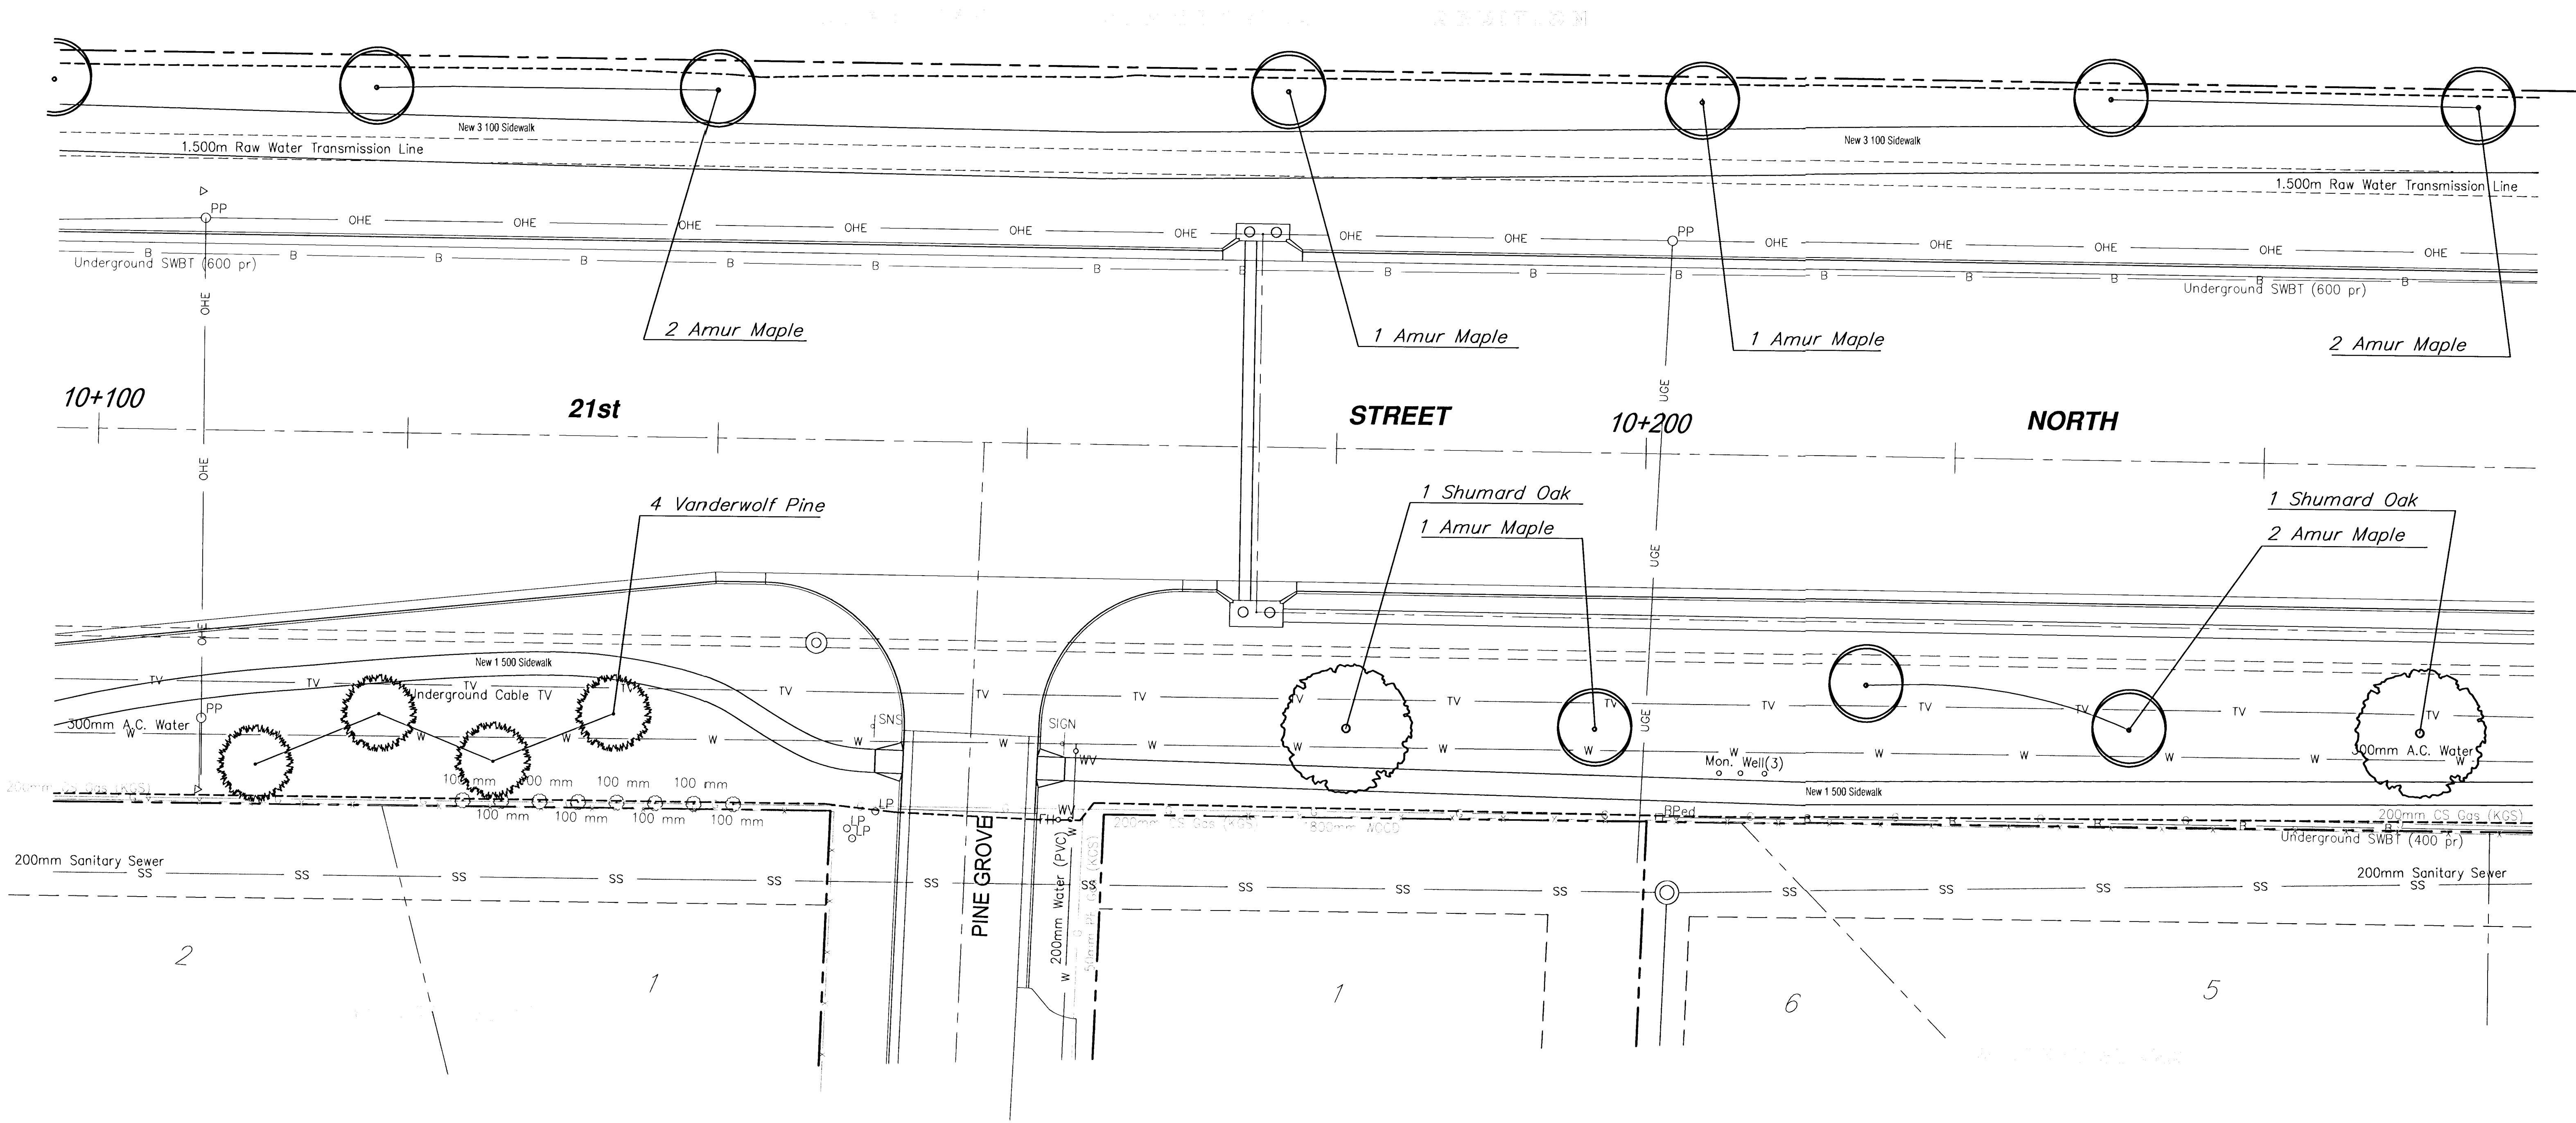

PLANTING QUANTITIES (SHEET TOTAL)

QTY.	BOTANICAL NAME	COMMON NAME	SIZE	CONDITION	REMARKS
2	Quercus x shumardii	Shumard Oak	2" Cal.	B & B	Single Stem Only
9	Acer ginnala 'Flame'	Amur Flame Maple	2" Cal.	B & B	Single Stem Only
4	Pinus flexilis 'Vanderwolf's'	Vanderwolf's Pine	6' - 7' Ht.	B & B	Single Stem Only

Note: See Planting Notes for all Installation Specs.

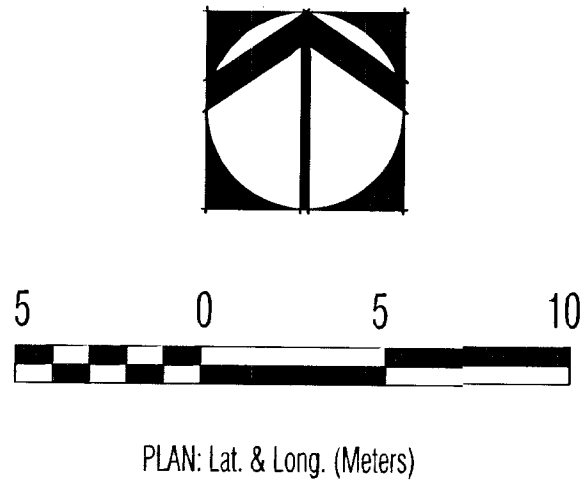

REVISED		21st Street North - 119th St. W. to Maize Rd. LANDSCAPE PLAN WICHITA, KANSAS	
Ruggles & Bohm, P.A. Engineering, Surveying, Land Planning 924 North Main Wichita, Kansas 67203 www.rbkansas.com (316) 264-8008 (316) 264-4621 fax E-mail: info@rbkansas.com		DESIGN JUL DRAWN JUL REVIEW JUL UTILITY	3 OF 11
DRAWING FILE f:\21st\scope02	PROJECT NUMBER 472-83138	DATE Oct. 2002	