


!!CAUTION!! 1.500 m TRANSMISSION LINE FROM CHENEY RESERVOIR. SHALLOW DEPTH. CONTRACTOR TO MAINTAIN MINIMAL HEAVY EQUIPMENT TRAFFIC ACROSS LINE DURING LANDSCAPE INSTALLATION!!


FHWA REGION NO.	STATE	PROJECT NUMBER	FISCAL YEAR	SHEET NUMBER	TOTAL SHEETS
7	KANSAS	87 N-0189-01	2002	8	11

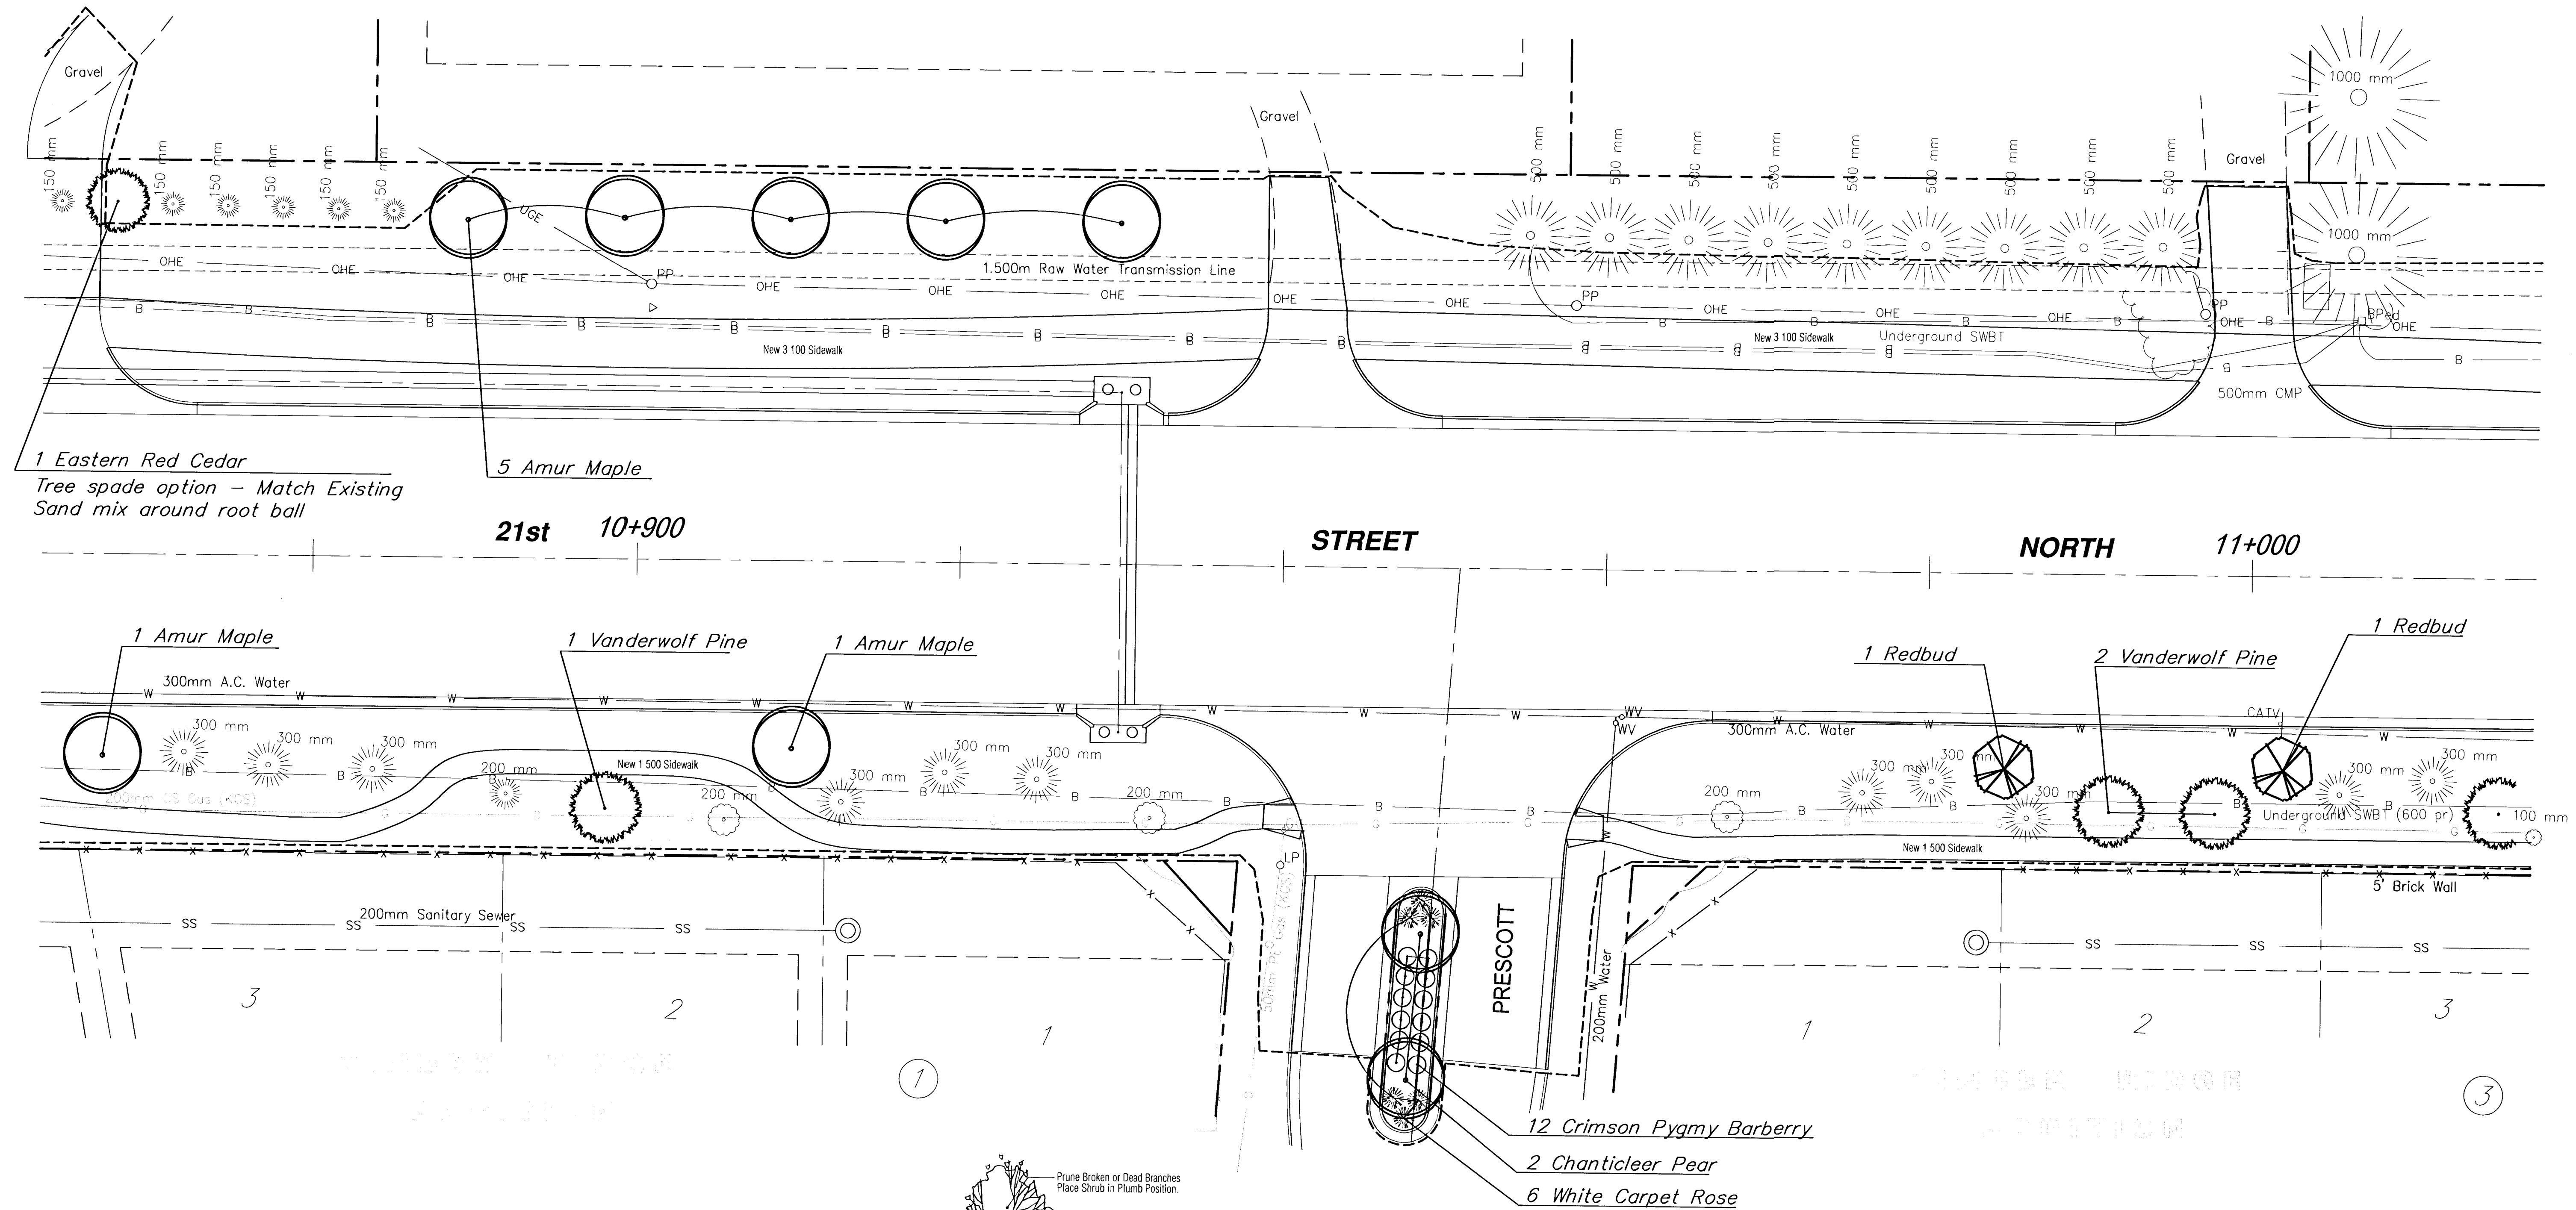


PLANTING QUANTITIES (SHEET TOTAL)

QTY.	BOTANICAL NAME	COMMON NAME	SIZE	CONDITION	REMARKS
7	<i>Acer grinnala</i> 'Flame'	Amur Flame Maple	2" Cal.	B & B	Single Stem Only
2	<i>Cercis canadensis</i> 'Oklahoma'	Oklahoma Redbud	2" Cal.	B & B	Single Stem Only
2	<i>Pyrus calleryana</i> 'Chanticleer'	Chanticleer Pear	2" Cal.	B & B	Single Stem Only
1	<i>Juniperus virginiana</i>	Eastern Red Cedar	12' - 15' Ht.	B & B	Single Stem Only
3	<i>Pinus flexilis</i> 'Vanderwolfs'	Vanderwolf's Pine	6' - 7' Ht.	B & B	Single Stem Only
12	<i>Berberis thunbergii</i> x 'Crimson Pygmy'	Crimson Pygmy Barberry	2 Gal.	Cont.	Healthy & Full
6	<i>Rosa</i> x 'White'	White Flower Carpet Rose	2 Gal.	Cont.	Healthy & Full

Note: See Planting Notes for all Installation Specs.

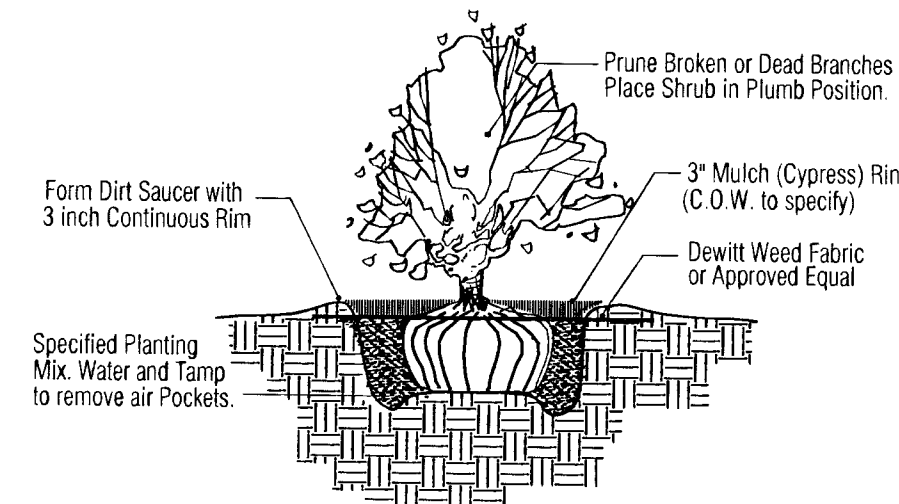


TYPICAL SHRUB PLANTING DETAIL
5 Gallon and Smaller
No Scale

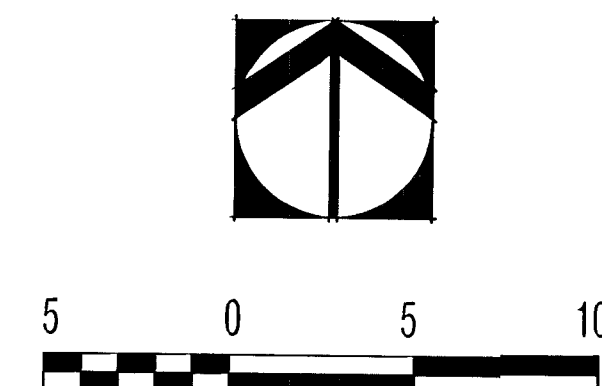

REVISED

21st Street North - 119th St. W. to Maize Rd.
LANDSCAPE PLAN
WICHITA, KANSAS

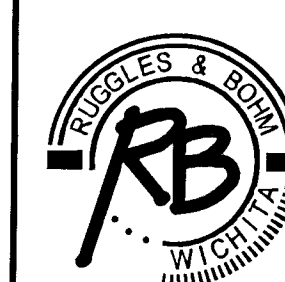

Ruggles & Bohm, P.A.
Engineering, Surveying, Land Planning
924 North Main
Wichita, Kansas 67203
www.rbkansas.com
(316) 264-8008
(316) 264-4821 fax
E-mail: info@rbkansas.com

DRAWING FILE
f:\21st\scope07

PROJECT NUMBER
472-83138

DESIGN	DRAWN	REVIEW	UTILITY	SHEET
JUL	JUL	JUL	JUL	8
				OF
				11