


**HAWTHORNE THIRD ADDITION**

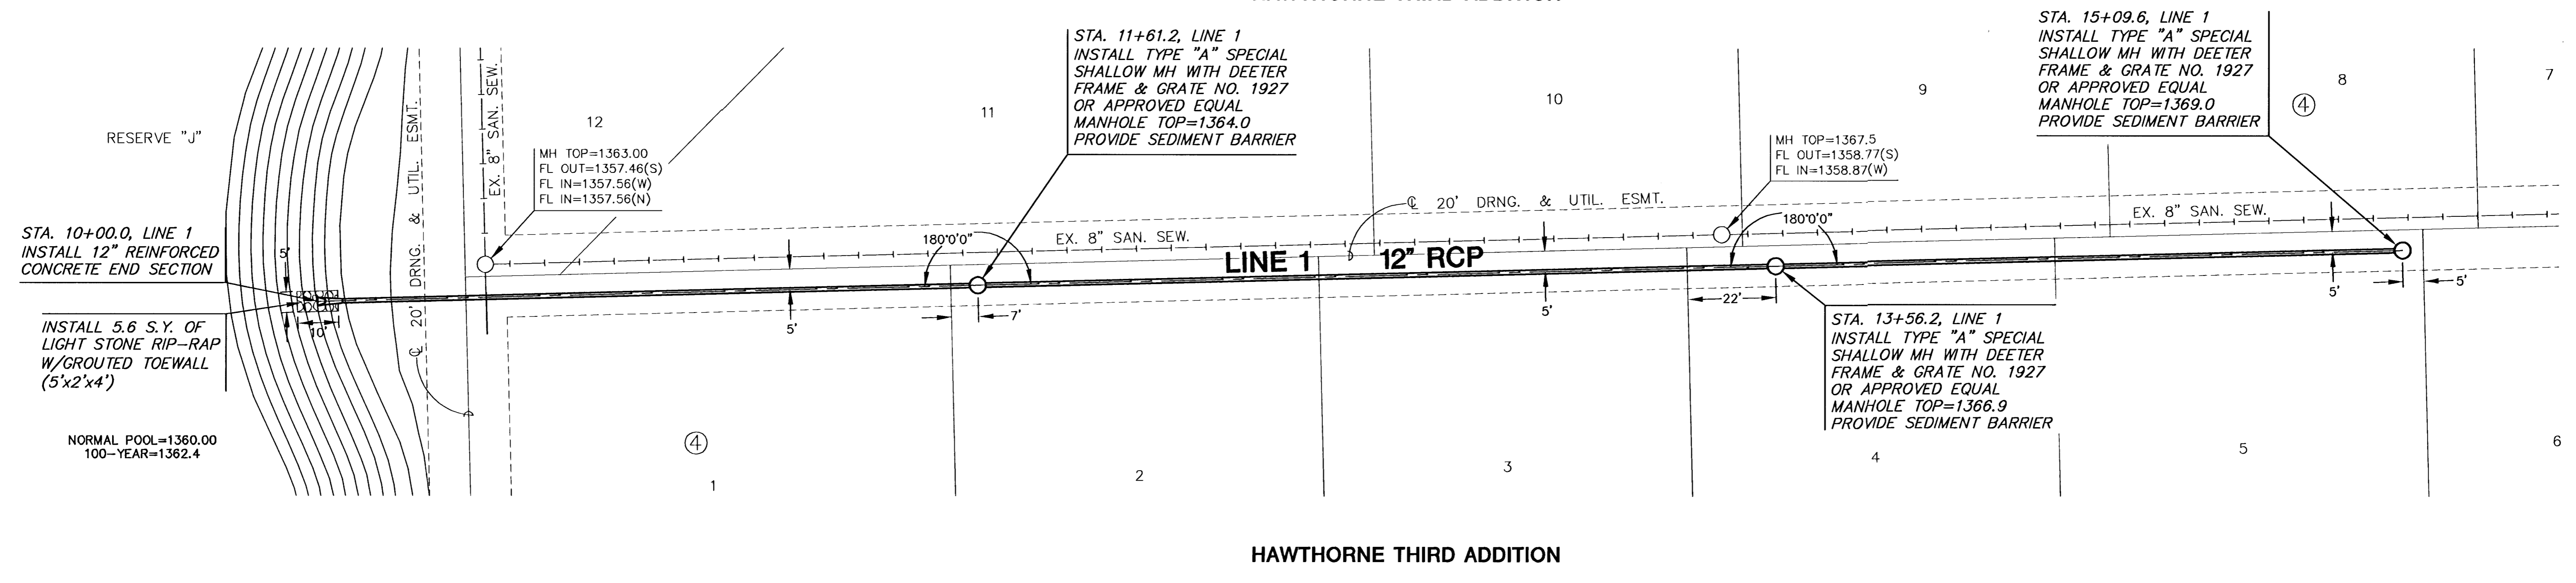


**HAWTHORNE THIRD ADDITION**

**PLAN LINE 1**

SCALE: 1"=20'

**NOTE**  
RIPRAP SHALL BE INSTALLED ACCORDING TO STD SPEC WITH TOE WALLS ON ALL UNPROTECTED EDGES. THE TOE WALL SHOWN ON THE PLANS SHALL BE IN ADDITION TO THE STD SPEC.

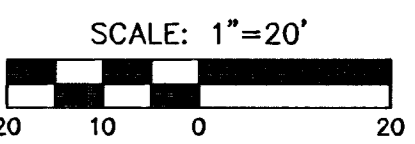

**PROFILE LINE 1**

SCALE: HORIZ. 1"=20'  
SCALE: VERT. 1"=5'

