



BENCHMARK:
BM #1: "□" Cut in middle of
N headwall of RCBC on 21st
St. North. 1004.3' W & 22.1'
N of SE Cor., SE1/4, Sec. 2,
T-27-S, R-2-E.
Elev. = 173.23 City Datum

BM #2: "□" Cut at the SE
corner of the intersection of
Castle Rock & Castle Rock Ct.,
Krug North Addition.
Elev. = 183.50 City Datum

Scale: 1" = 20' Horizontal
1" = 5' Vertical
• = Iron

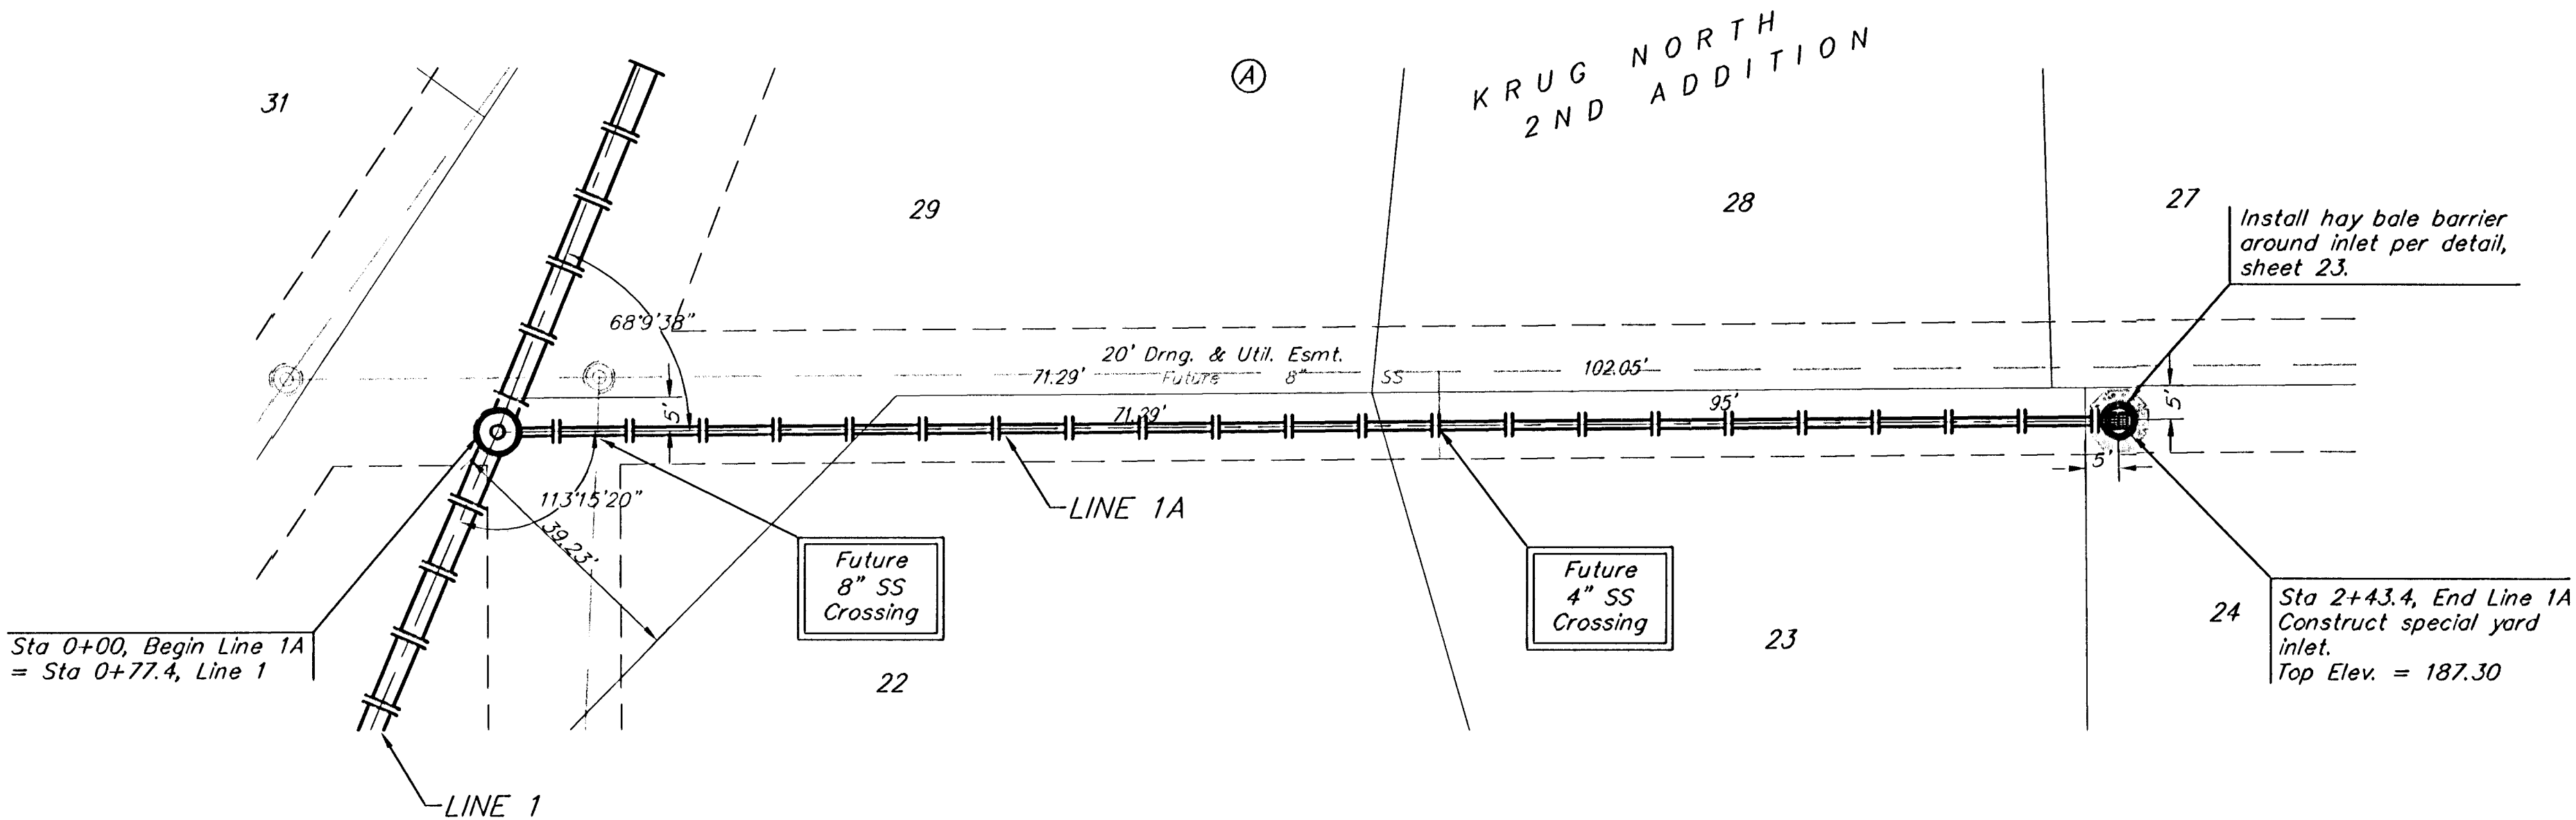

Remove trees only as necessary
for storm sewer construction and
only with permission of Developer
or Baughman Co. Cost of
removal to be incidental to lump
sum bid item "Site Clearing &
Restoration".

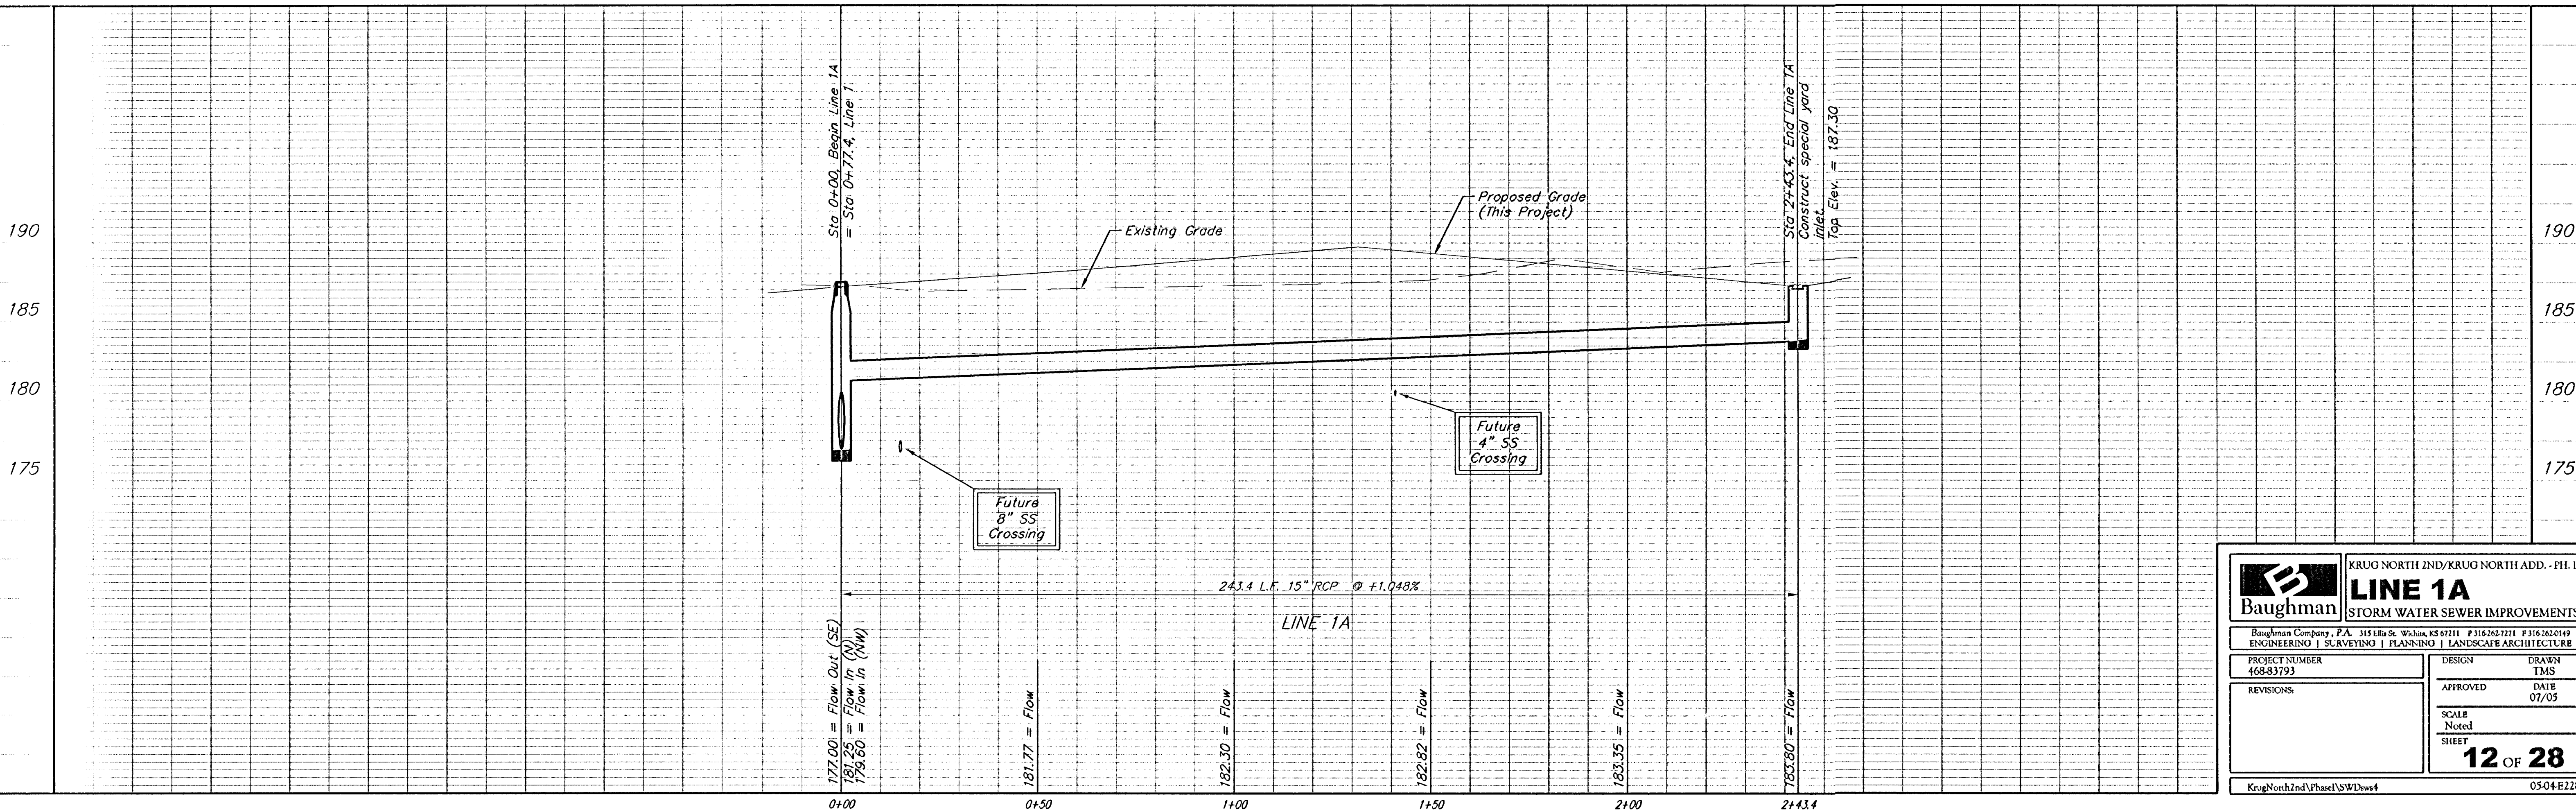



KRUG NORTH 2ND/KRUG NORTH ADD. - PH. II

LINE 1A

STORM WATER SEWER IMPROVEMENTS

Baughman Company, P.A. 315 Ellis St. Wichita, KS 67211 P 3162637271 F 3162620149 ENGINEERING SURVEYING PLANNING LANDSCAPE ARCHITECTURE	
PROJECT NUMBER 468-83793	DESIGN DRAWN TMS
REVISIONS:	APPROVED DATE 07/05
SCALE Noted SHEET 12 OF 28	
KrugNorth2ndVPhase1SWDws4 05-04-E228	