



HAWTHORNE THIRD ADDITION
PHASE 2 SANITARY SEWER
LINE 1

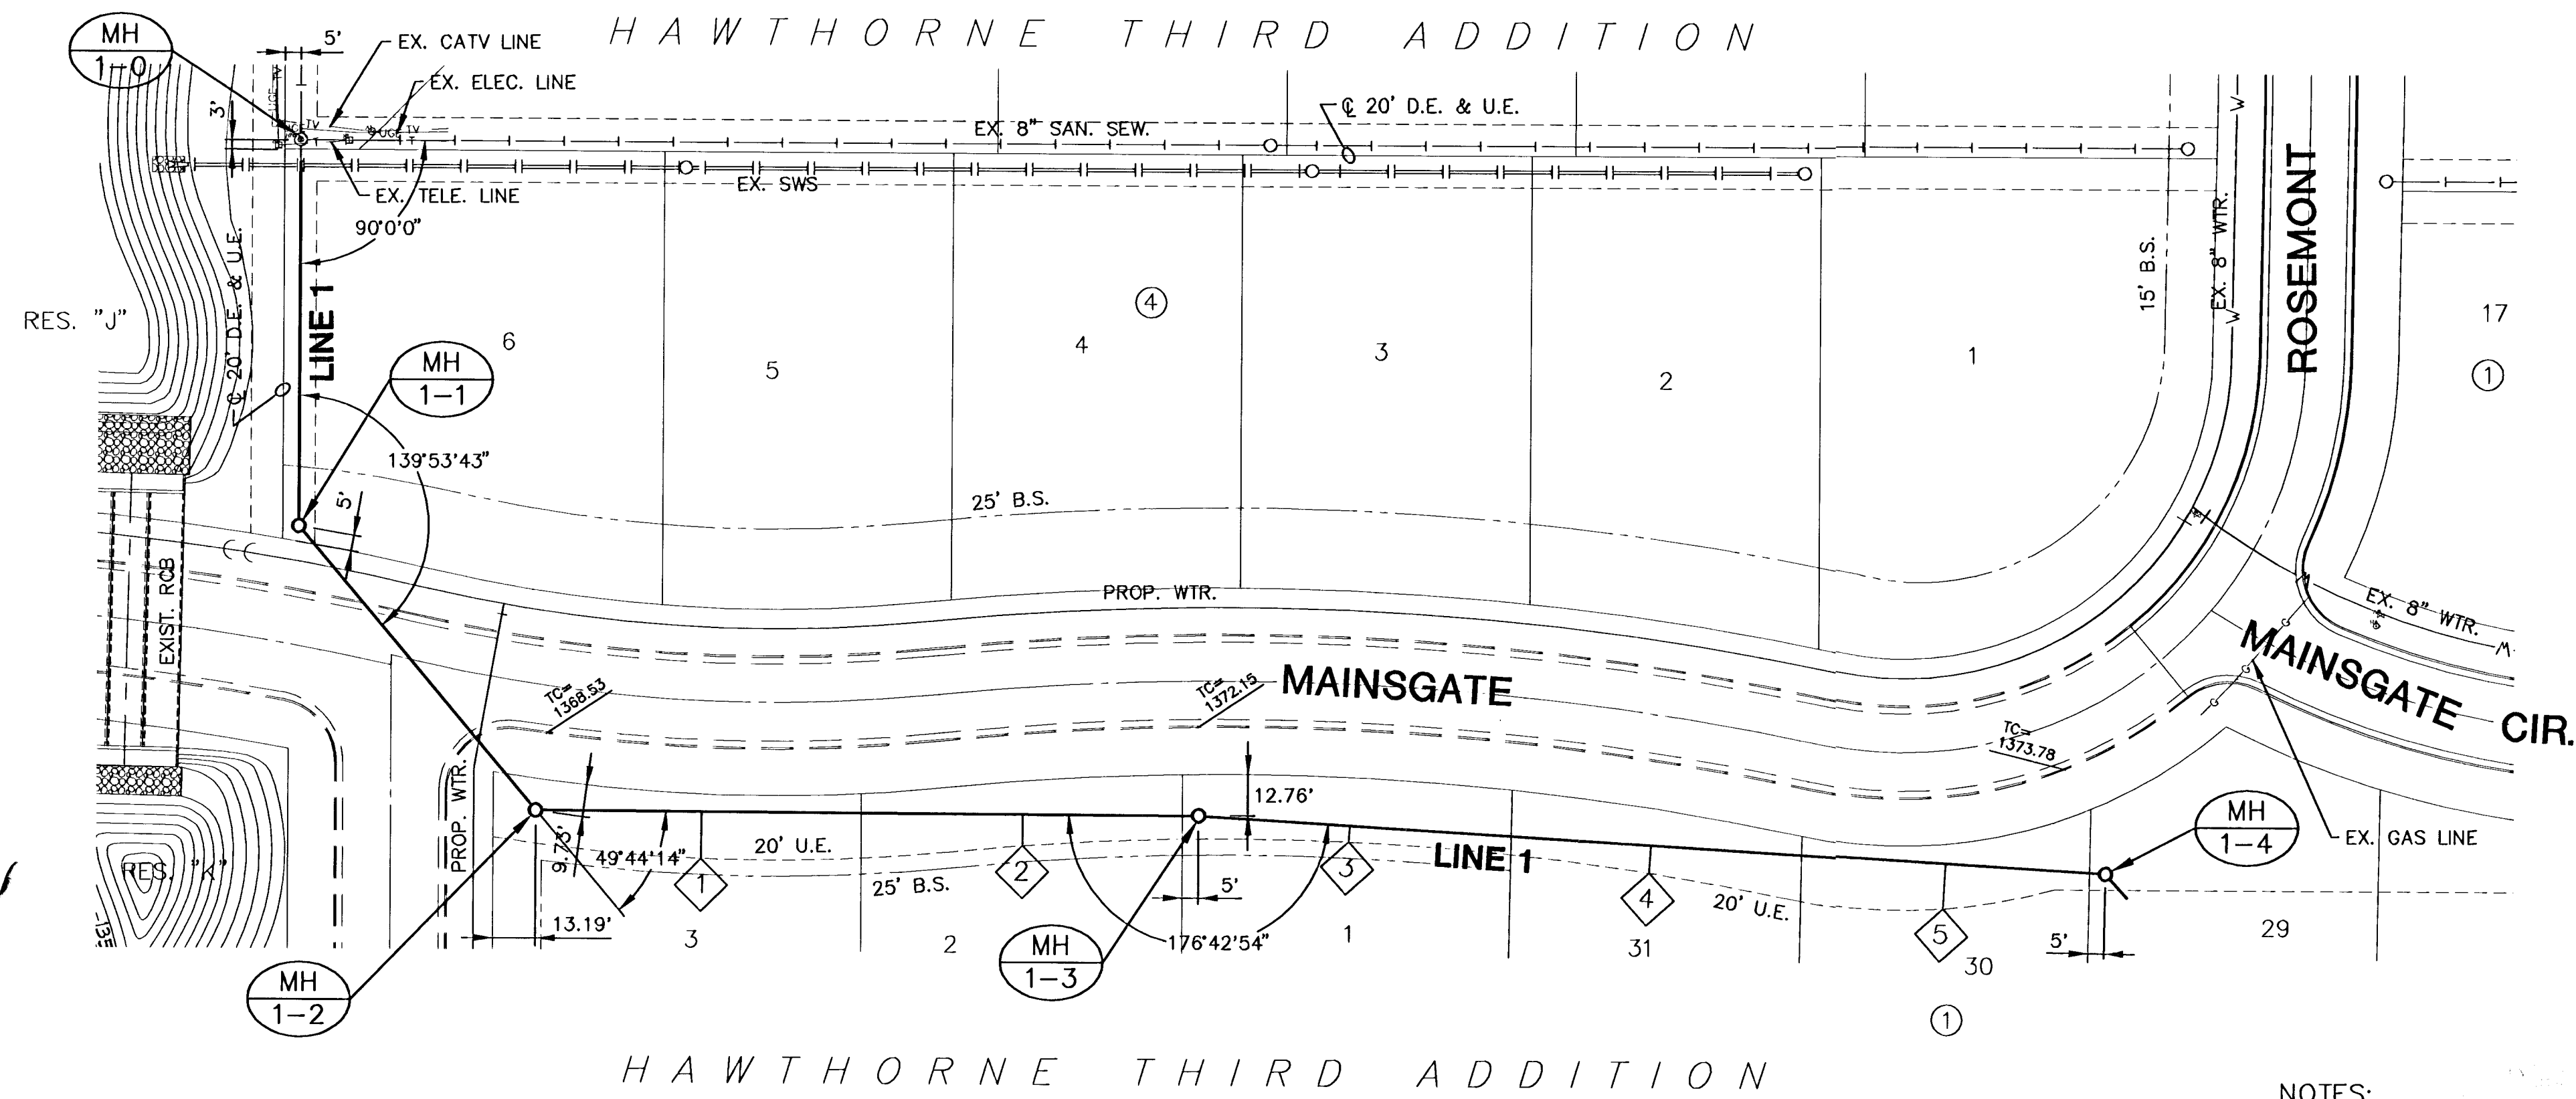

NOTES:
1. TRENCHES TO BE BACKFILLED WITH SAND AND FLUSHED WHEN SEWER LINE RUNS ALONG FRONT OF LOTS.

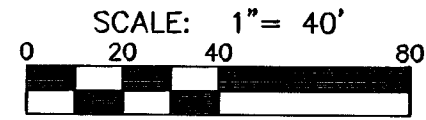

PLAN LINE 1
SCALE: 1"=40'

