
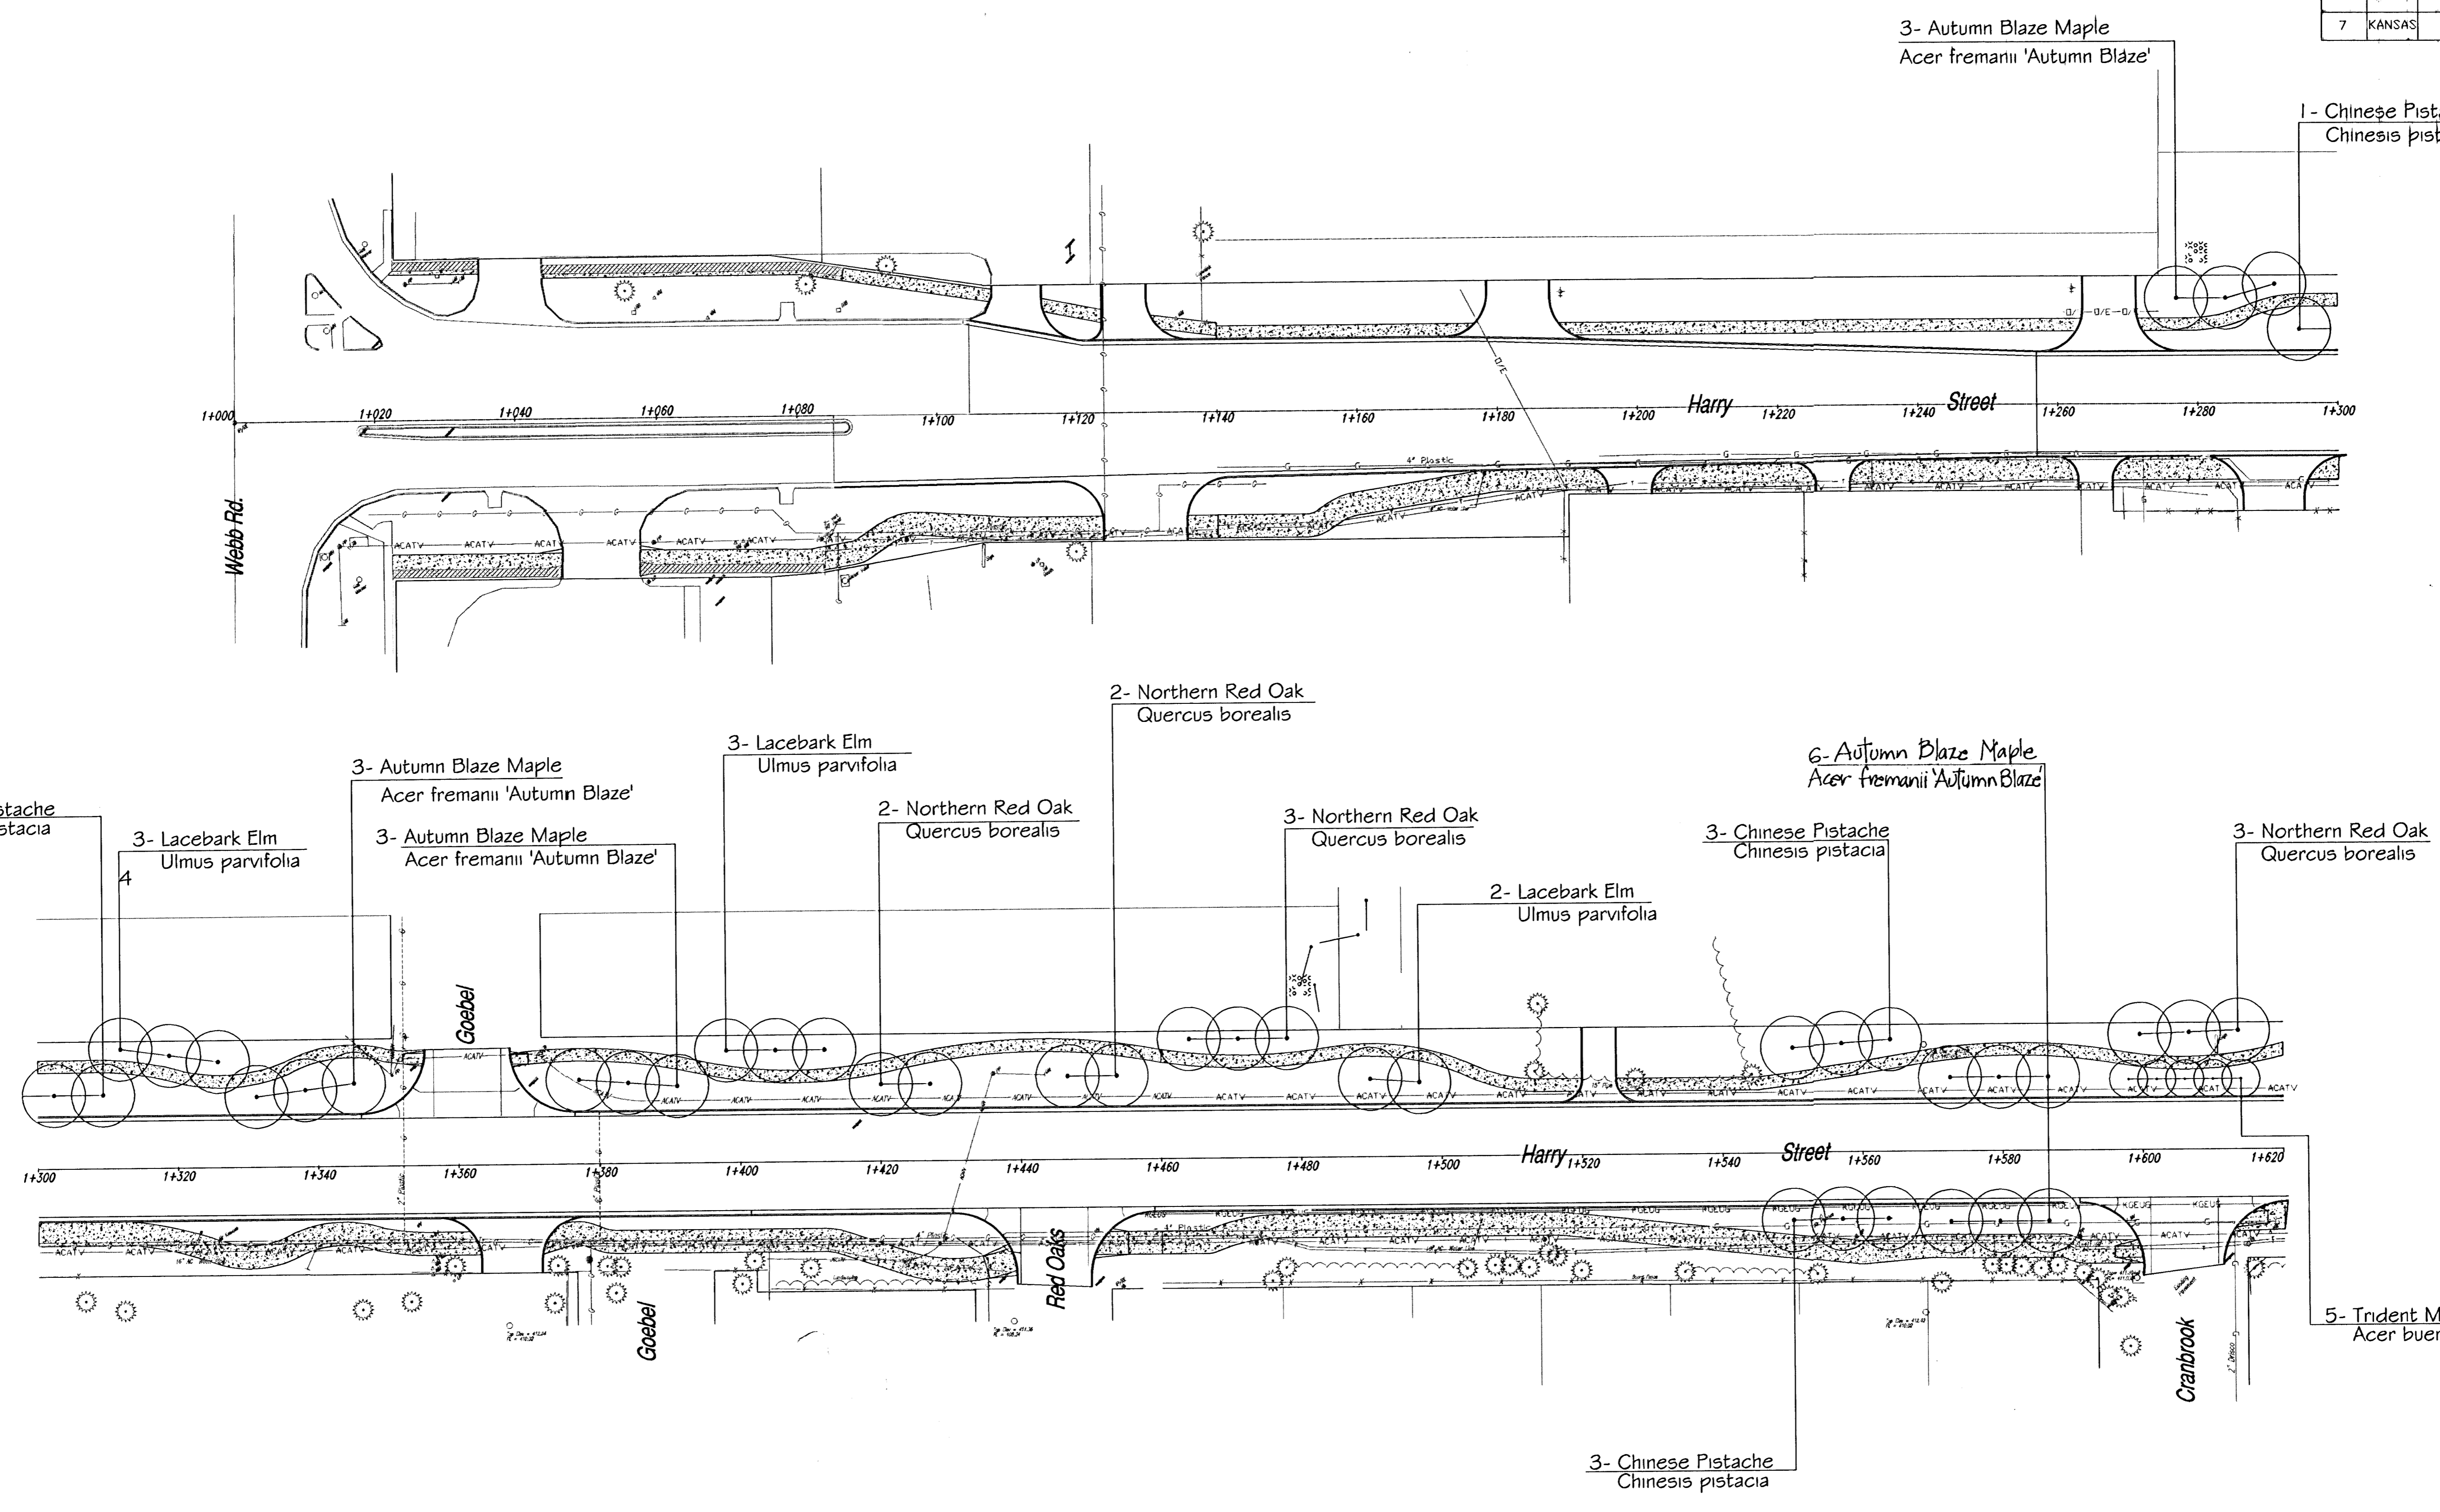


FHWA REG. NO.	STATE	PROJECT NO.	YEAR	SHEET NUMBER	TOTAL SHEETS
7	KANSAS	87 N-0113-01	1999	40	59

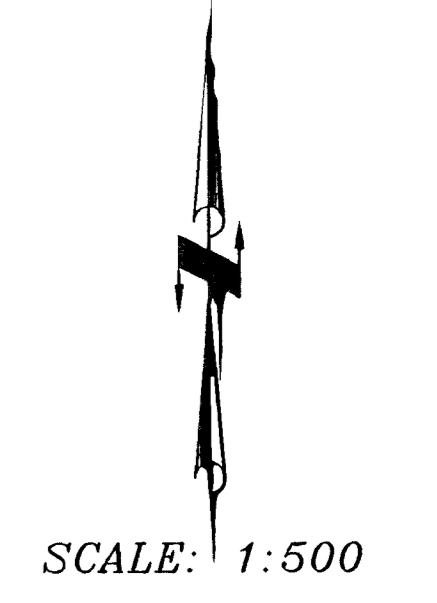

C:\SCL\Work\harry\landscape\harry1.dwg Tue Mar 30 15:11:49 1999

**HARRY - WEBB TO GREENWICH  
LANDSCAPING PLAN**

SCALE:	APPROVED:	DRAWN BY:
DATE:	CHECKED:	CHECKED:
PROJECT NO. <b>472-83091</b>	<b>OCA 706771</b>	SHEET NO. 40

**ME MUNICIPAL ENGINEERS, P.A.**  
254-LAURA, SUITE 201, WICHITA, KANSAS 67211  
316-262-3842 (TEL.)  
316-262-8634 (FAX)