


FHWA REG. NO.	STATE	PROJECT NO.	YEAR	SHEET NUMBER	TOTAL SHEETS
7	KANSAS	87 N-0113-01	1999	41	59

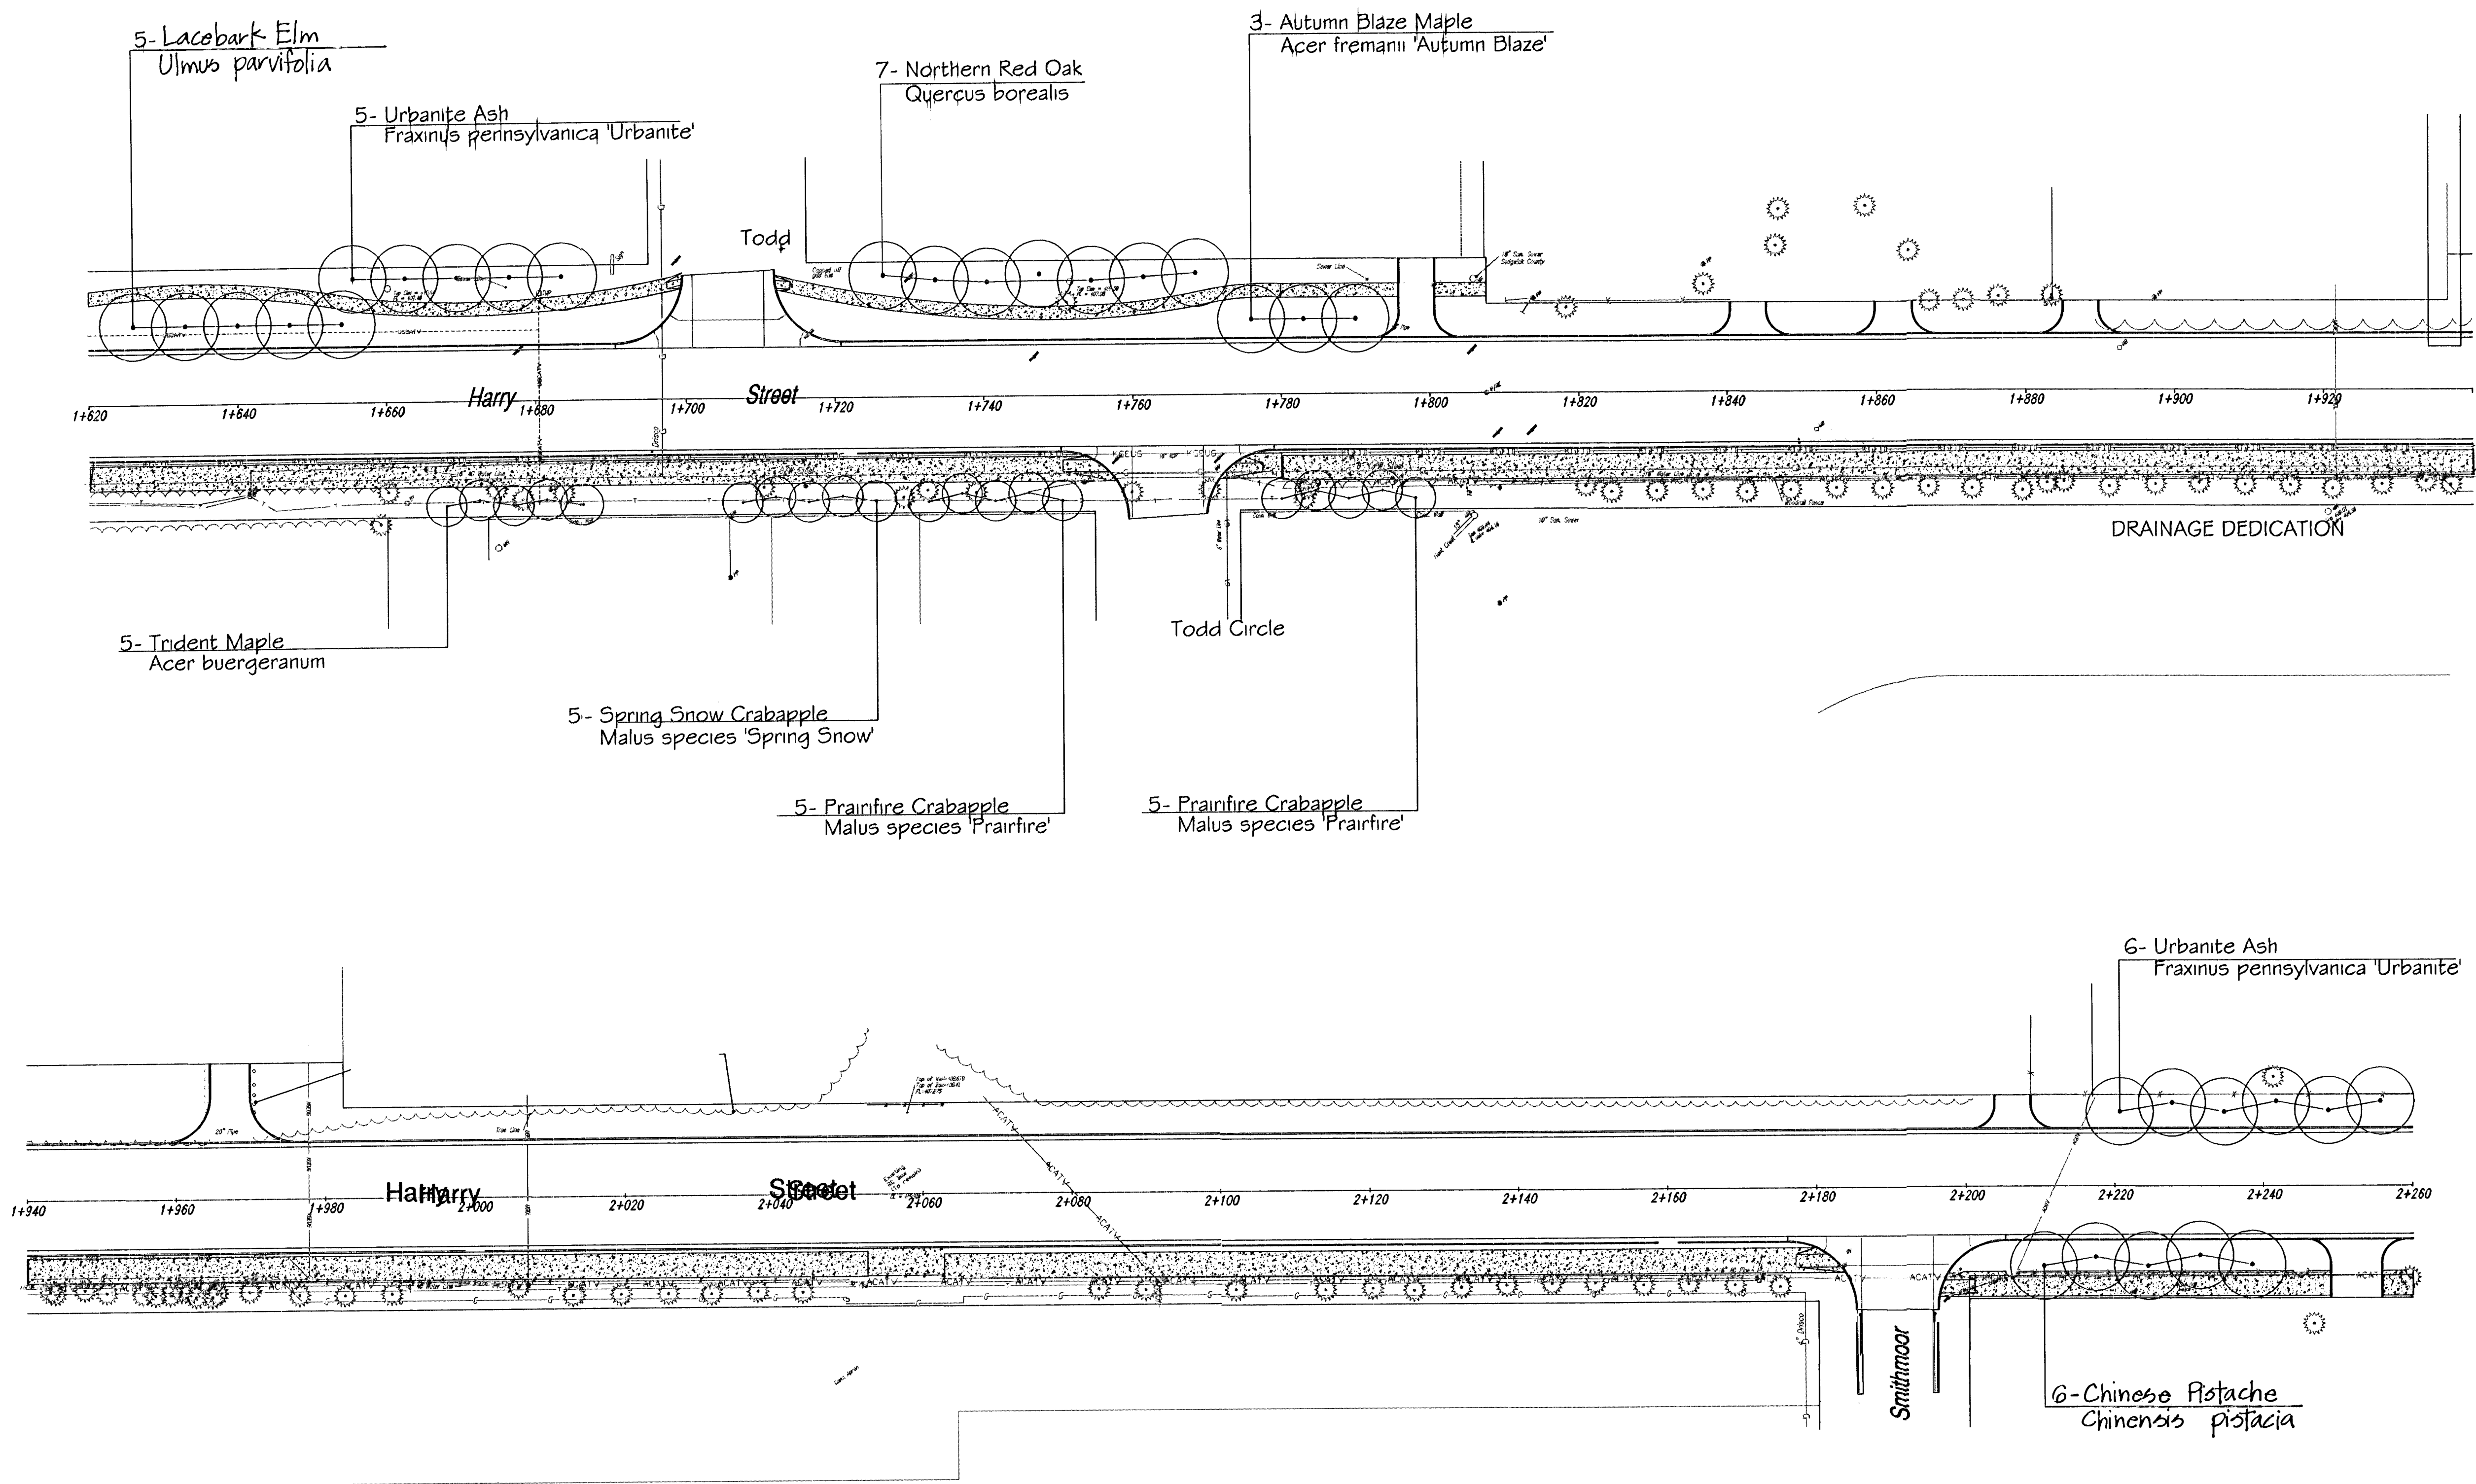

SCALE: 1:500



**HARRY - WEBB TO GREENWICH  
LANDSCAPING PLAN**

SCALE:	APPROVED:	DRAWN BY:
DATE:	CHECKED:	SHEET NO. 41
PROJECT NO. 472-92893		

**ME MUNICIPAL ENGINEERS, P.A.**  
 254-LAURA, SUITE 201, WICHITA, KANSAS 67211  
 316-262-3842 (TEL.)  
 316-262-8634 (FAX)