


FOX RIDGE ADDITION
CONNECTOR PHASE, PART 1
CROSS SECTIONS

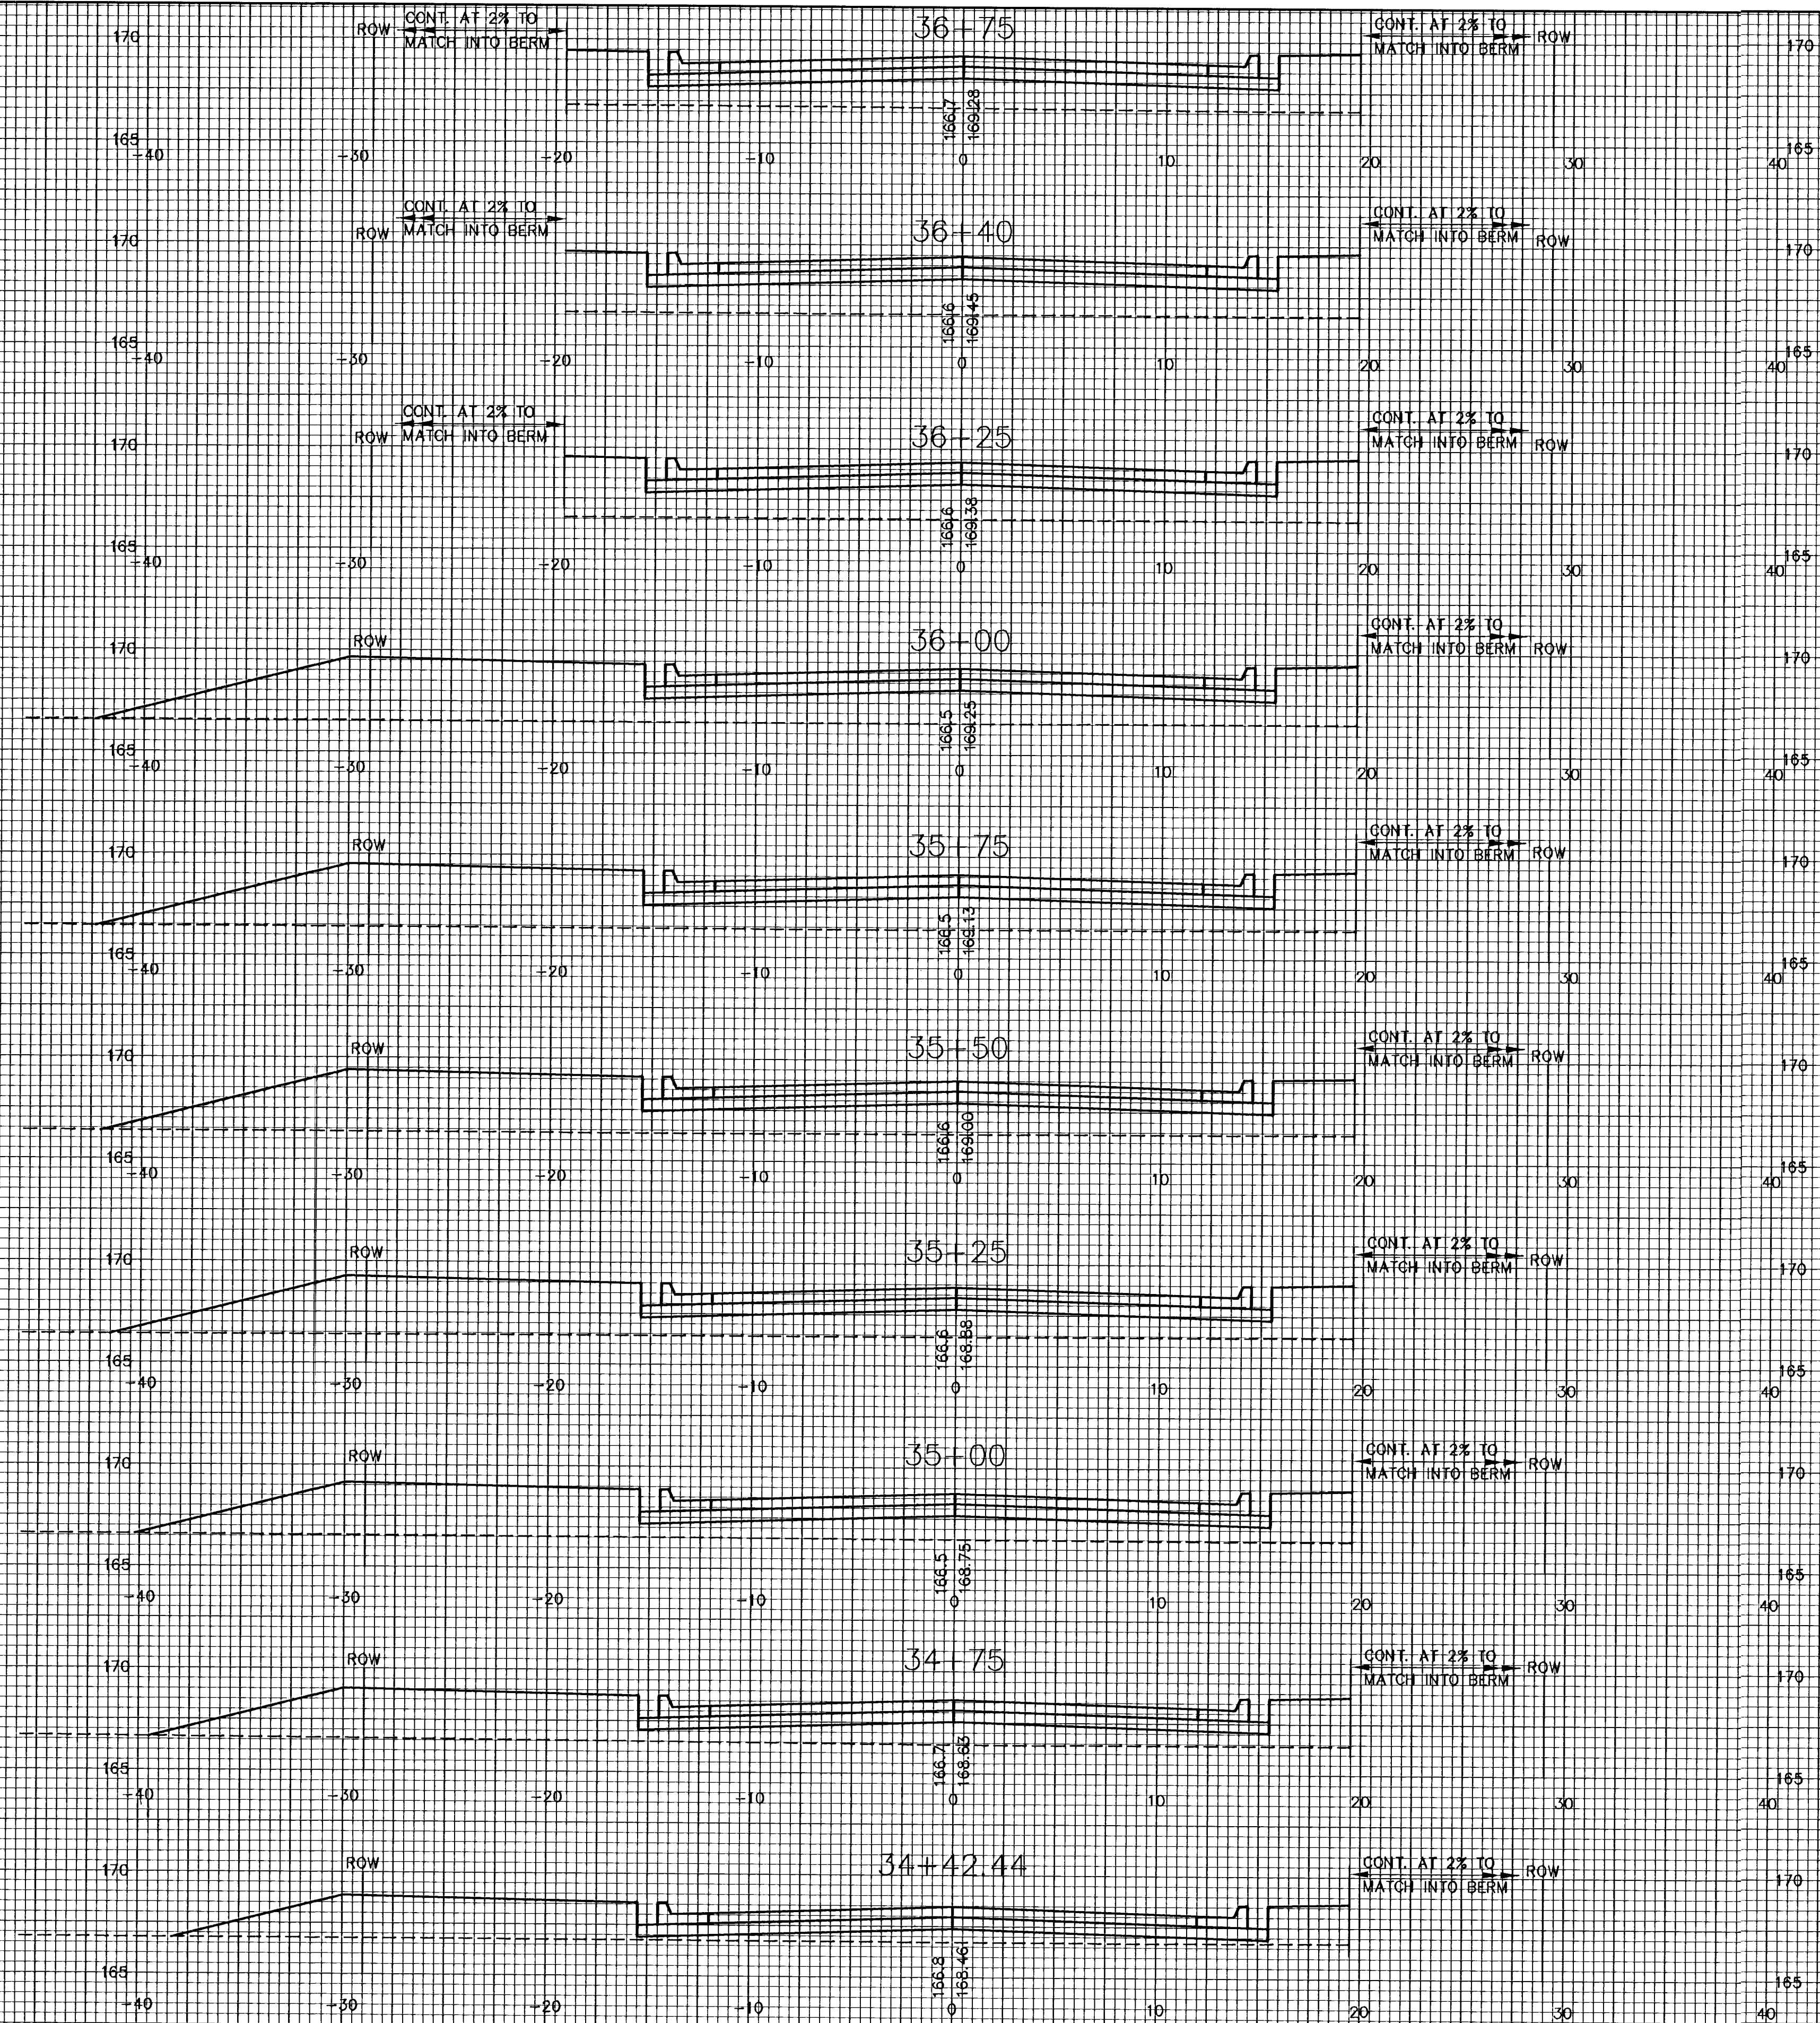

WESTLAKES PARKWAY