


PLAN  
 CHECKED  
 CHECKED  
 BY  
 DATE

PROFILE  
 CHECKED  
 CHECKED  
 BY  
 DATE

DSNR: BLB OPER: BUS SCALE: 1=20.00  
 Q:\2005\05415\000\05415-000-C-SWSLINE1-2 11-28-2005 10:13:44 am


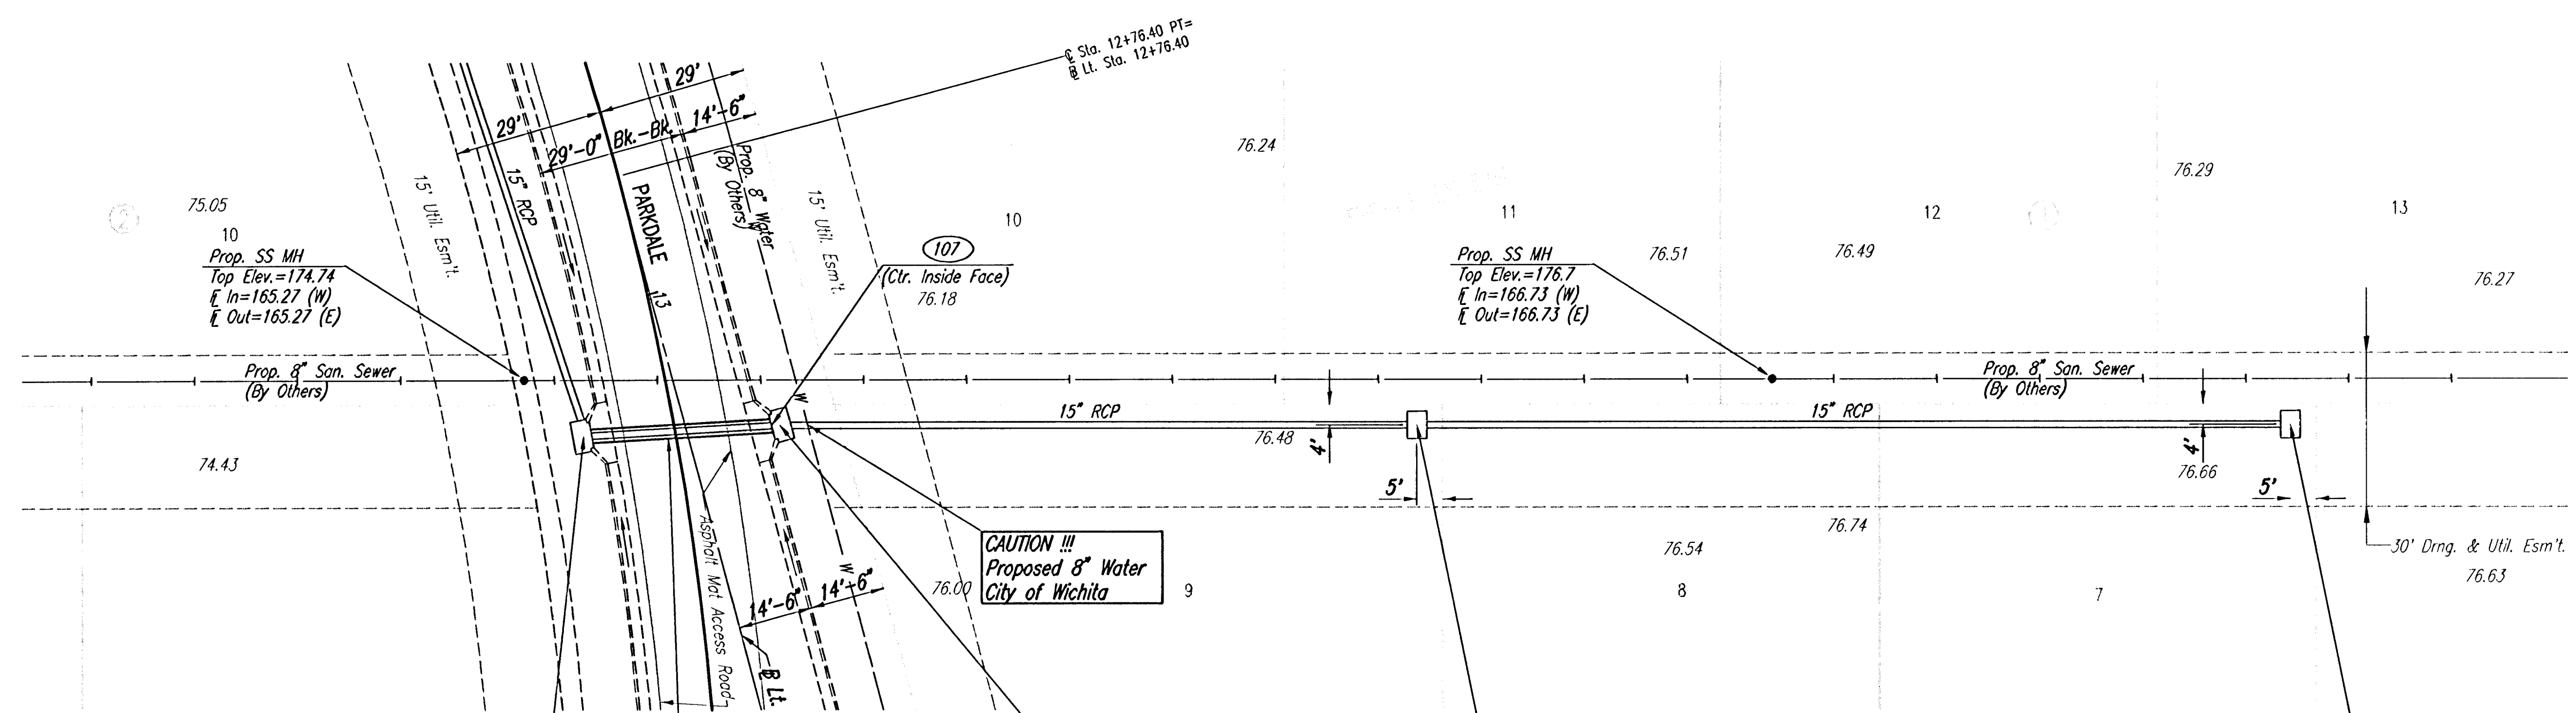


COORDINATE LIST

POINT	NORTH	EAST
102	9,900.2873	3,013.3734
103	9,898.3452	2,975.3664
104	9,898.8054	2,851.1927
105	9,899.4354	2,681.1939
107	9,898.4240	2,976.9084

102 = COORDINATE POINT NO.  
 SEE SHEET NO. 3 FOR PLAT COORDINATES

SCALE: 1"=20'

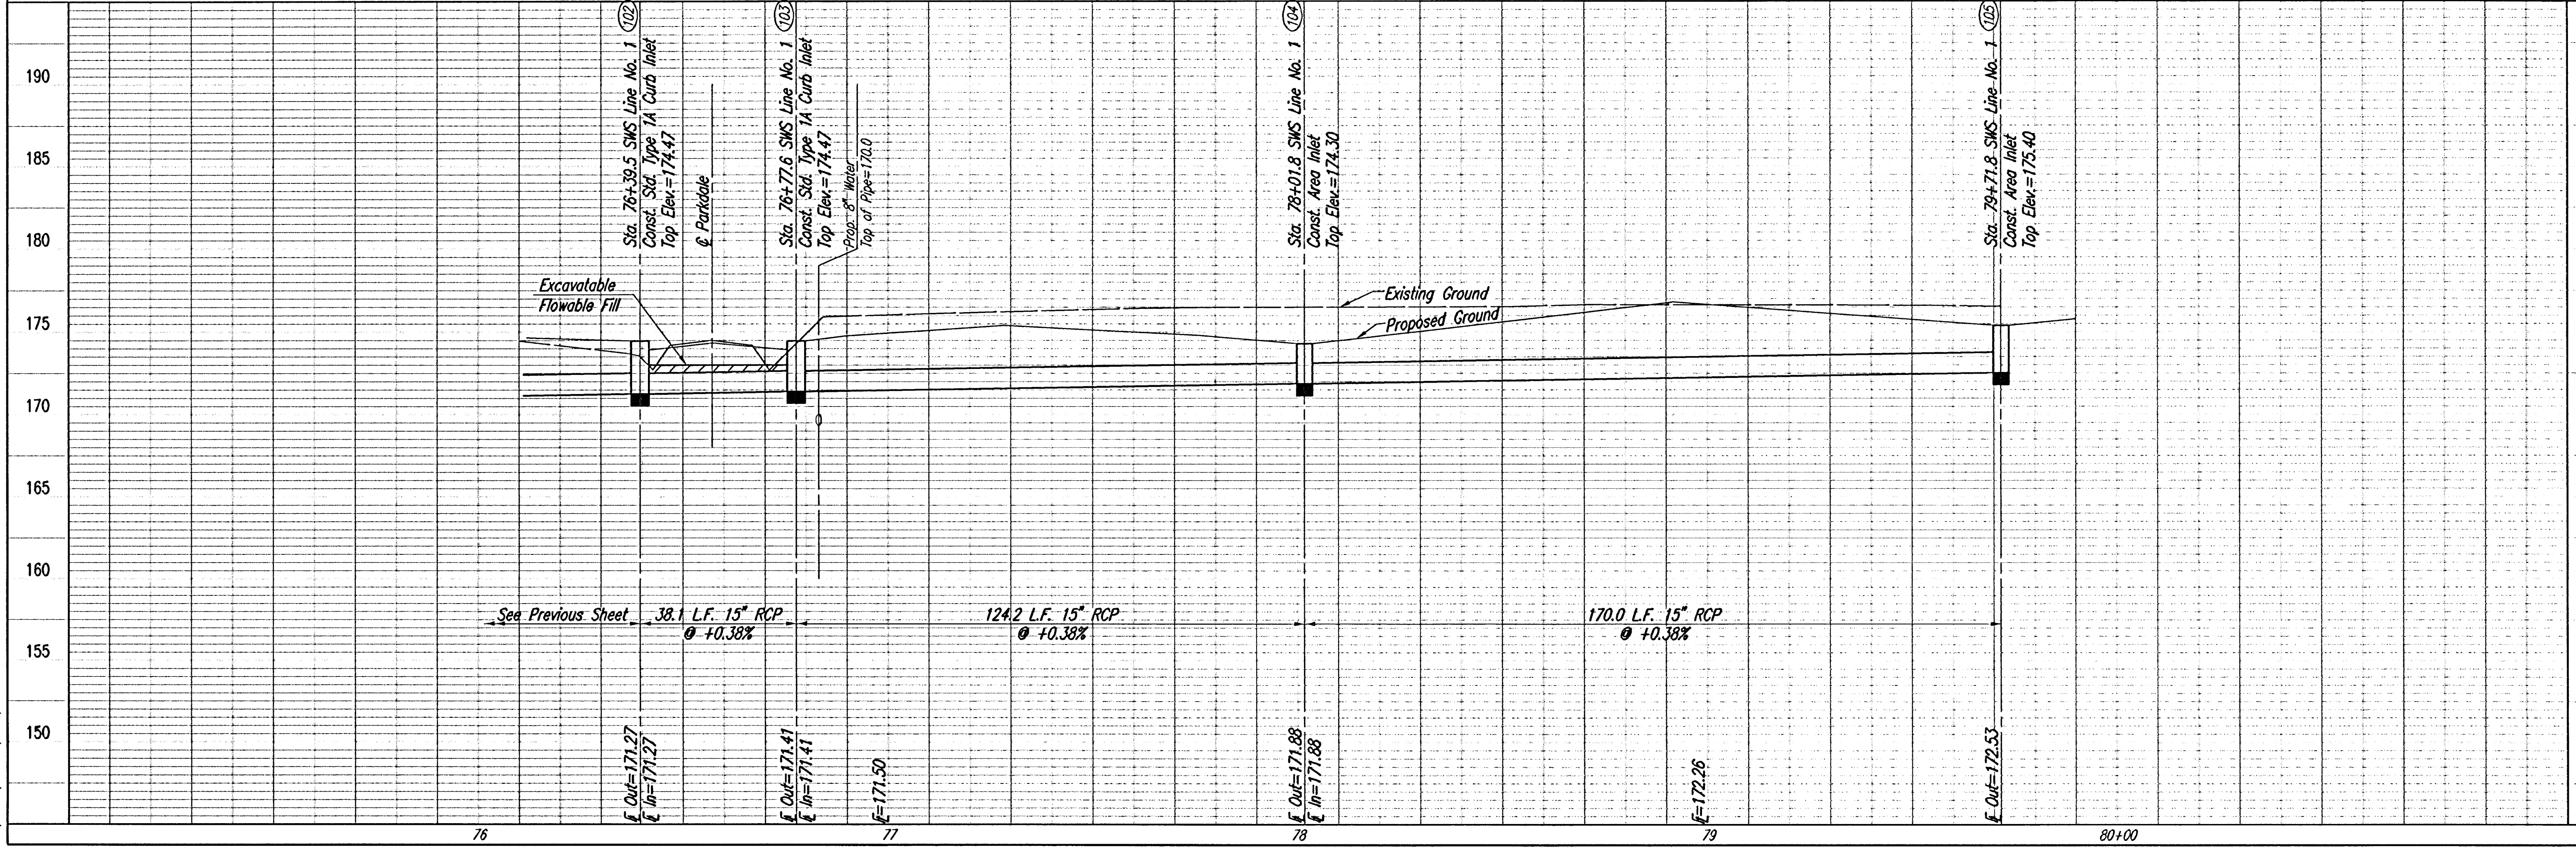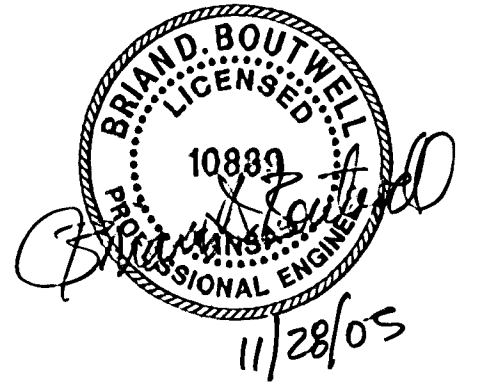

EVERGREEN ST  
**SWS LINE NO. 1**  
 JAMES L. ARMOUR, P.E.-CITY ENGINEER  
 CITY OF WICHITA PROJECT NO. 472-84103

Professional Engineering Consultants, P.A.  
 303 S. TOPEKA • WICHITA, KANSAS 67202  
 316-262-2691 • FAX 316-262-3003

Designed By: BOB, BLB, BMM  
 Drawn By: B.S., BMM  
 Job No.: 35-05415-000-042  
 Date: July 2005