
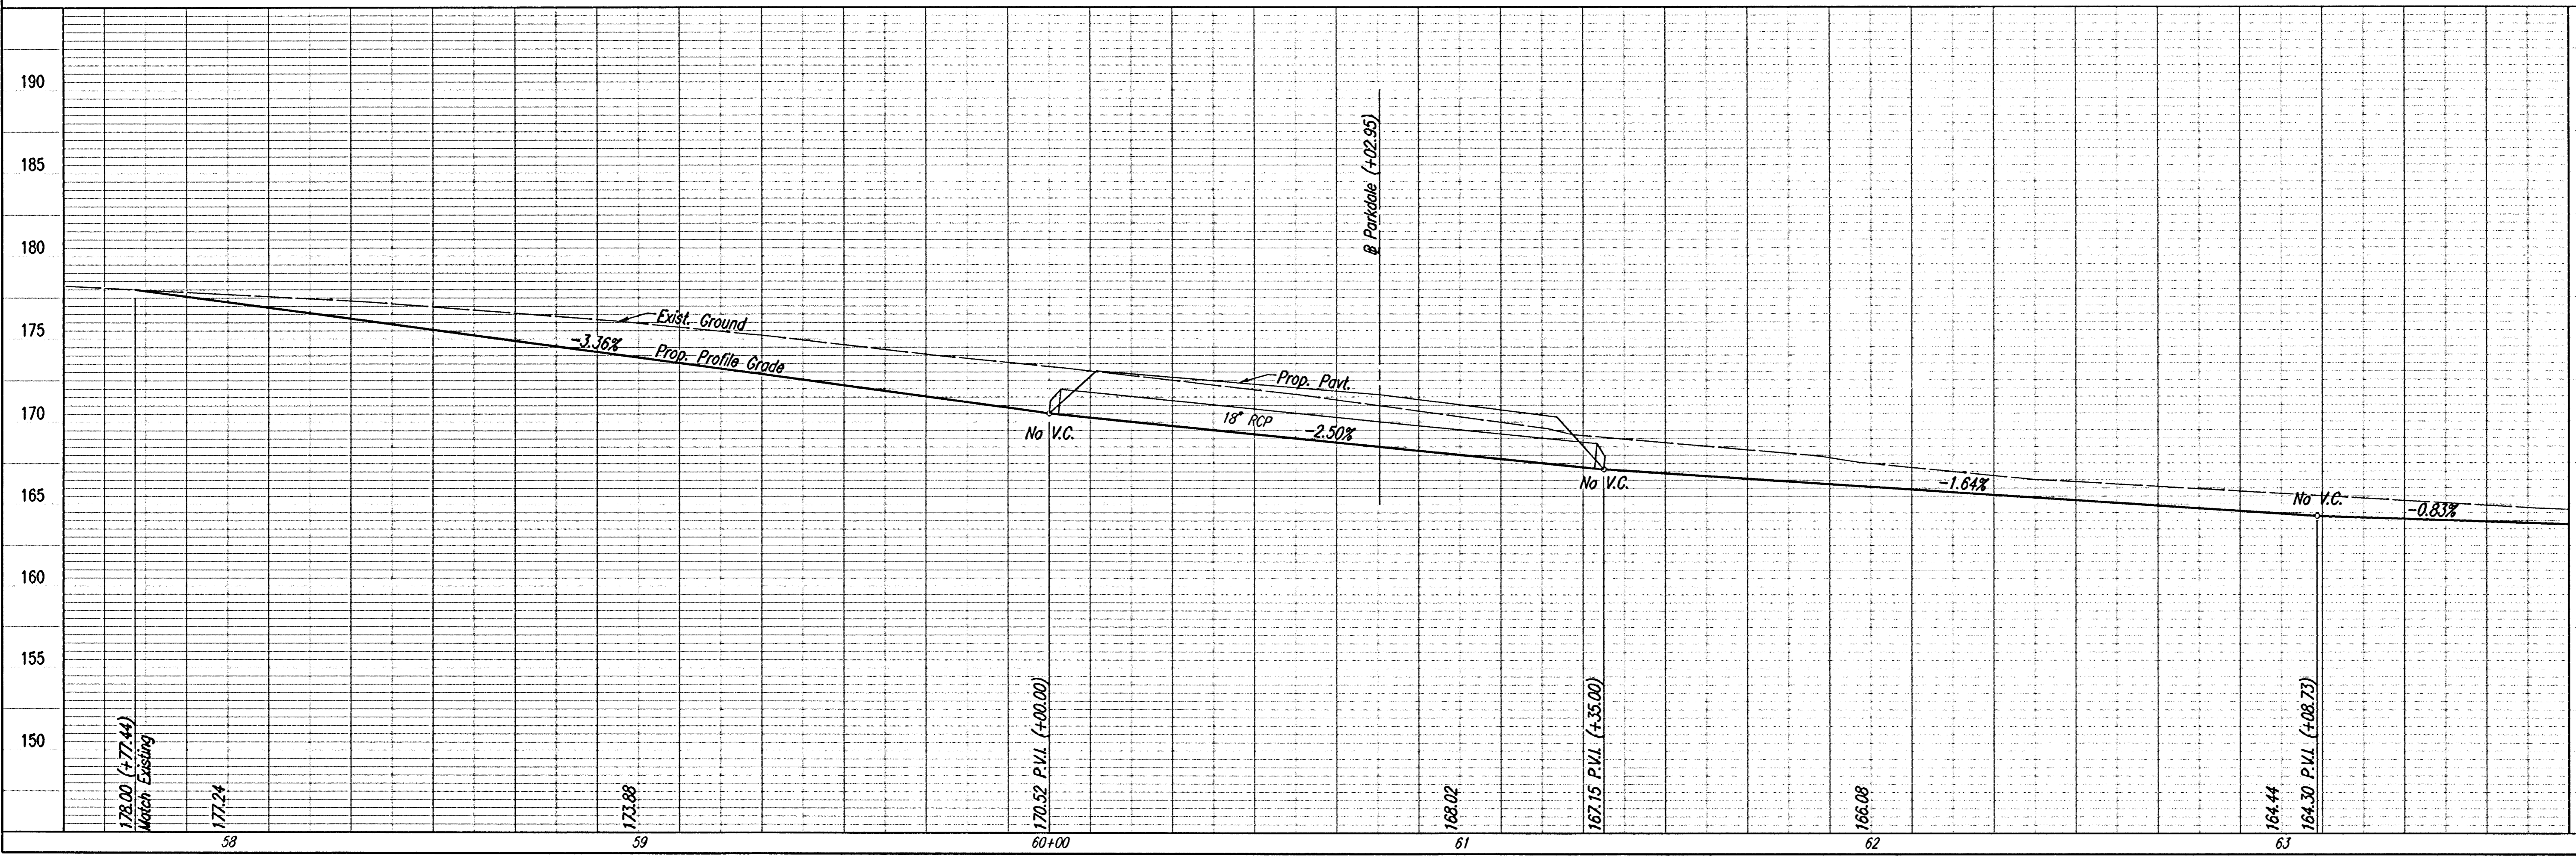
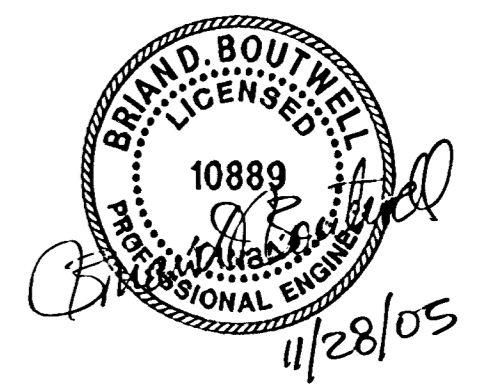


DATE: _____
 BY: _____
 CHECKED: _____
 PLAN

DATE: _____
 BY: _____
 CHECKED: _____
 PROFILE

DSNR: BLB OPER. BUS SCALE: 1"=20.00
 Q: 2005\05415\000\05415-000-C-DITCH GRADING-1 11-28-2005 10:40:33 am

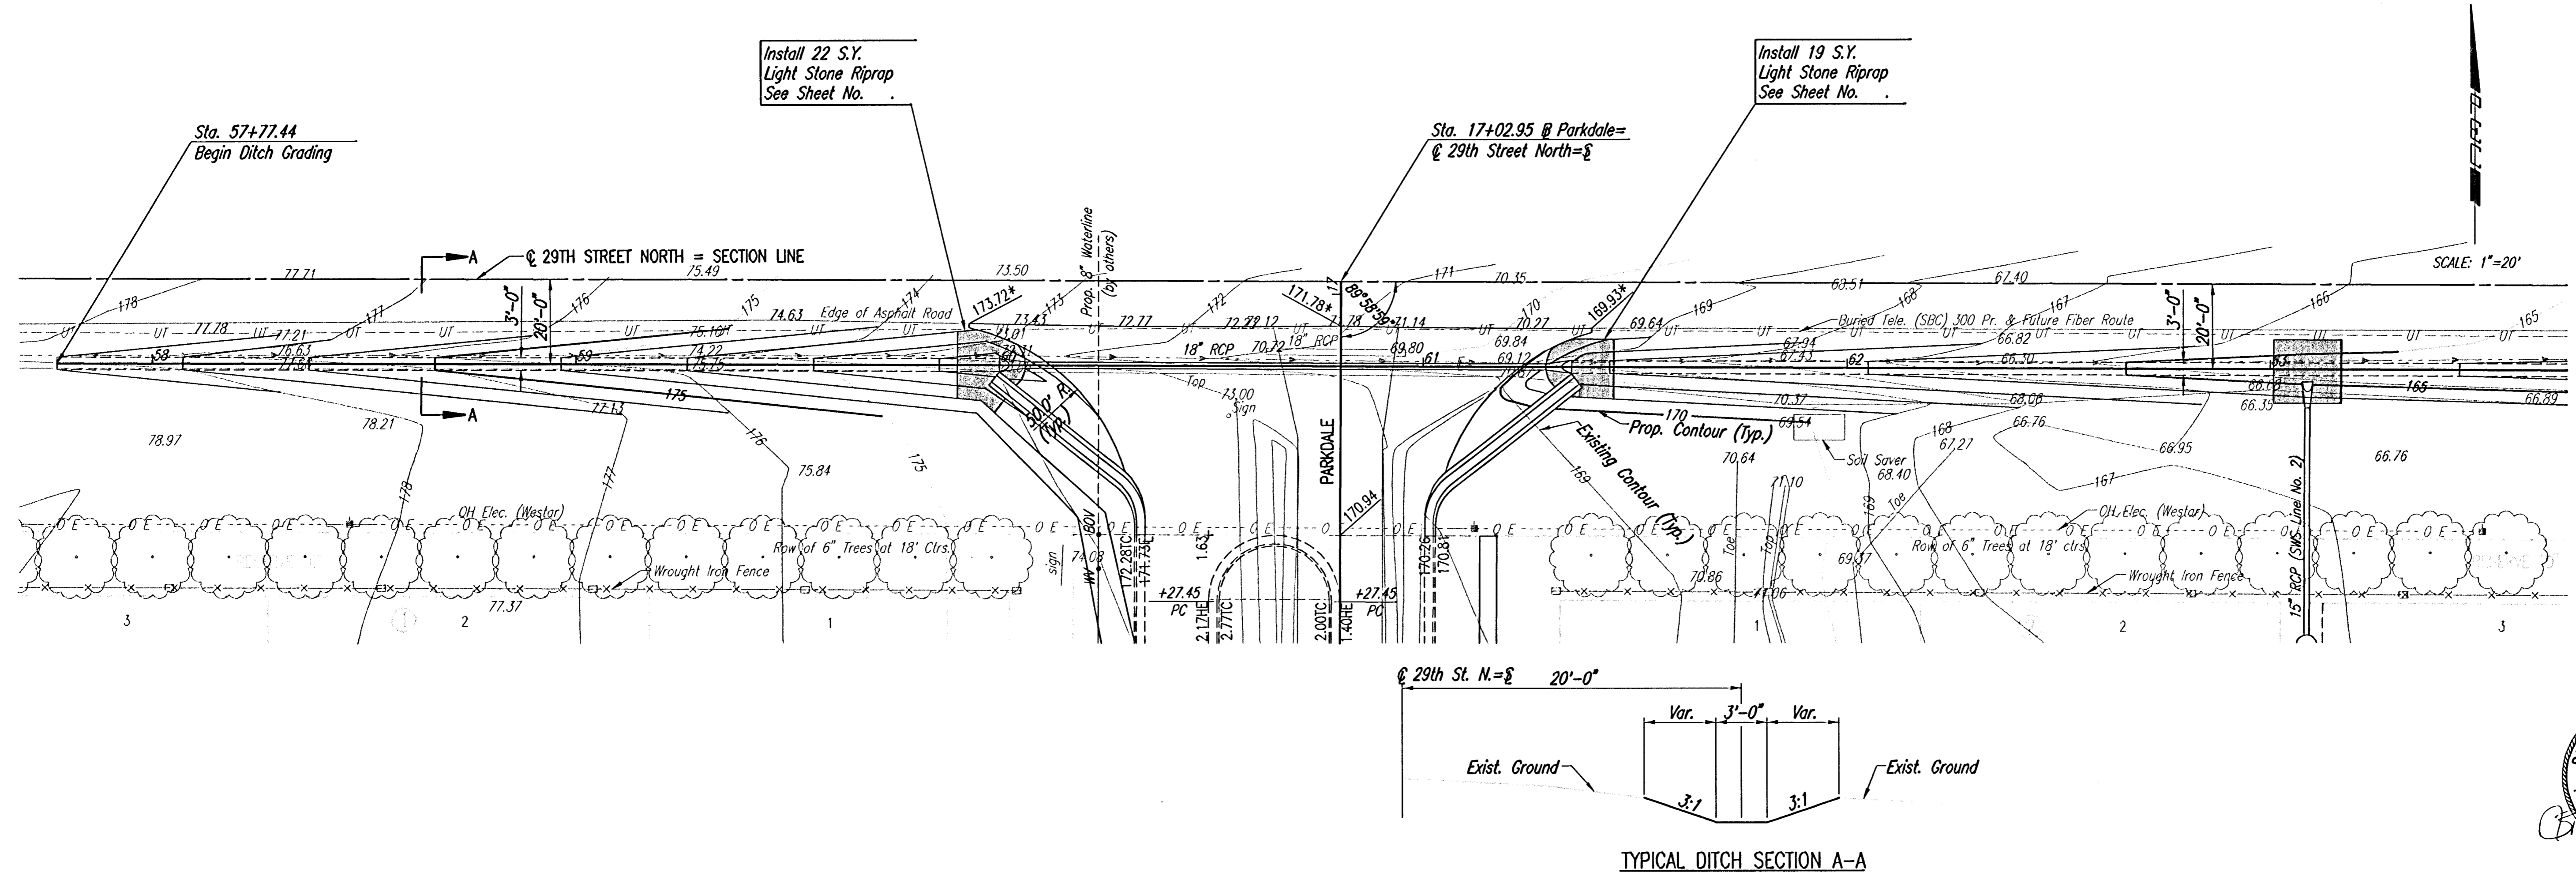

EVERGREEN 5TH
PROPOSED DITCH GRADING
 JAMES L. ARMOUR, P.E.-CITY ENGINEER
 CITY OF WICHITA PROJECT NO. 472-84103

Professional Engineering Consultants, P.A.
 303 S. TOPERA • WICHITA, KANSAS 67202
 316-262-2491 • FAX 316-262-3003

Designed By: BOB, BLB, BMM
 Drawn By: BUS, BMM
 Job No.: 35-05415-000-042
 Date: July 2005