





DATE  
BY  
CHECKED  
CHECKED  
PLAN

DATE  
BY  
CHECKED  
CHECKED  
PROFILE

OSNR: BJB OPER: BJS SCALE: 1"=20.00  
 Q:\2005\05415\000\05415-000-C-DITCH GRADING-2 11-28-2005 10:54:07 am

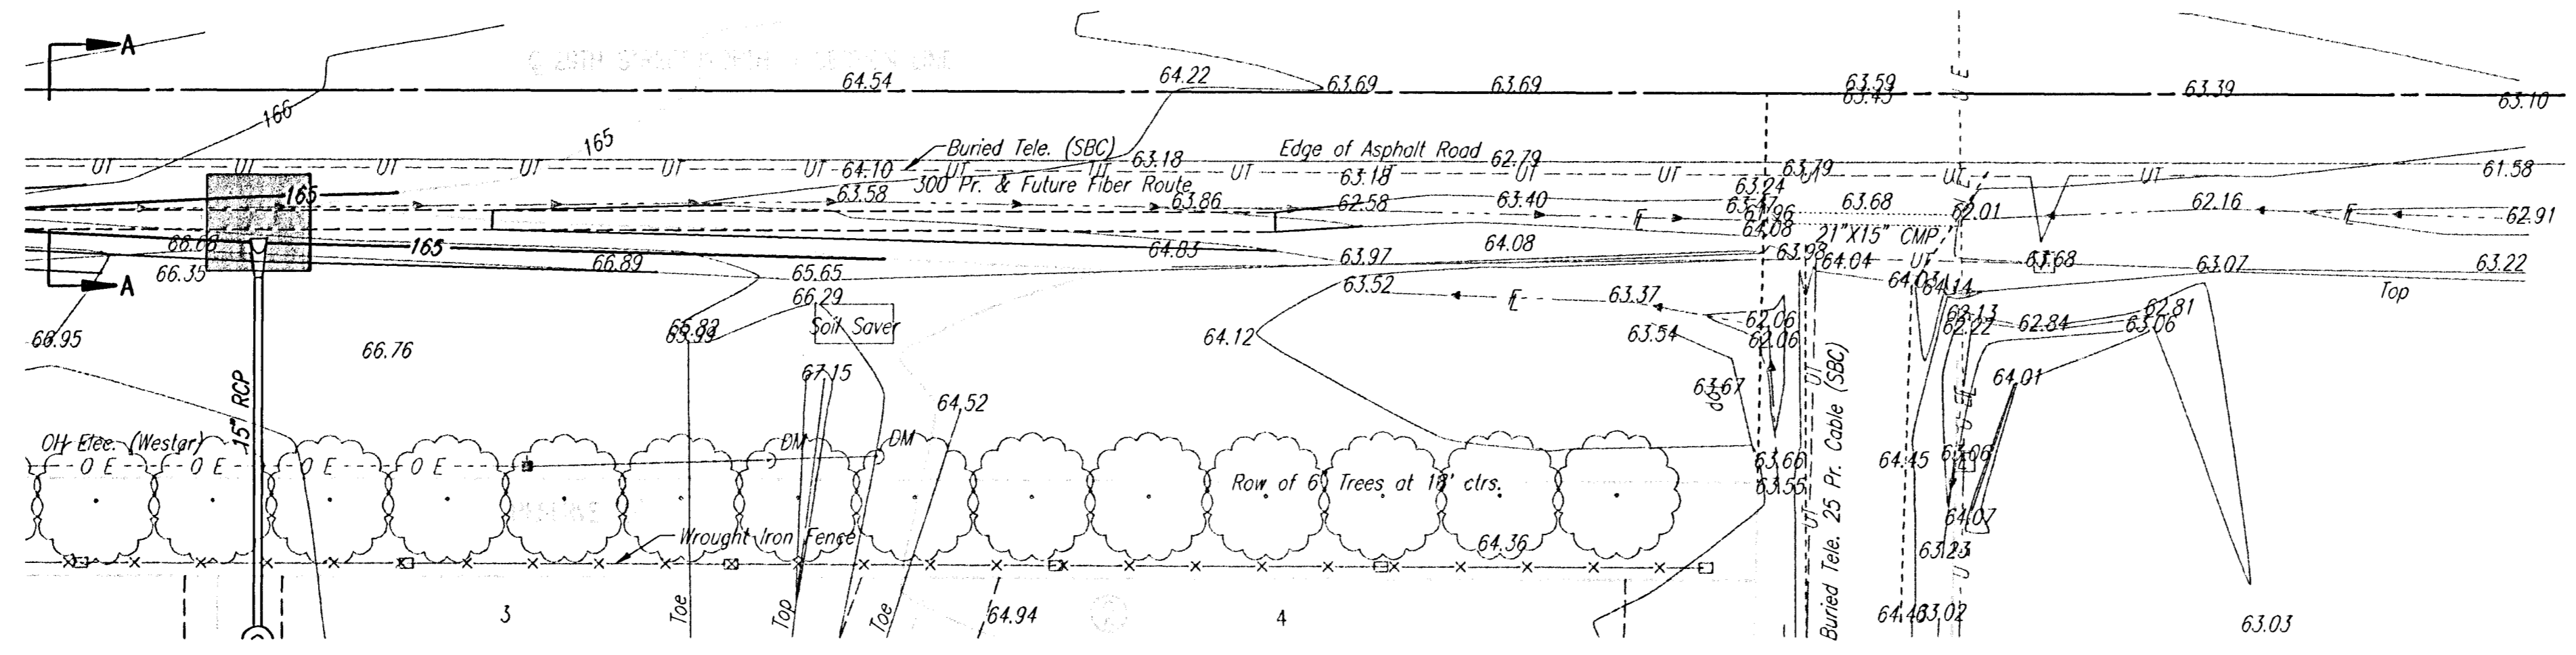

SCALE: 1"=20'

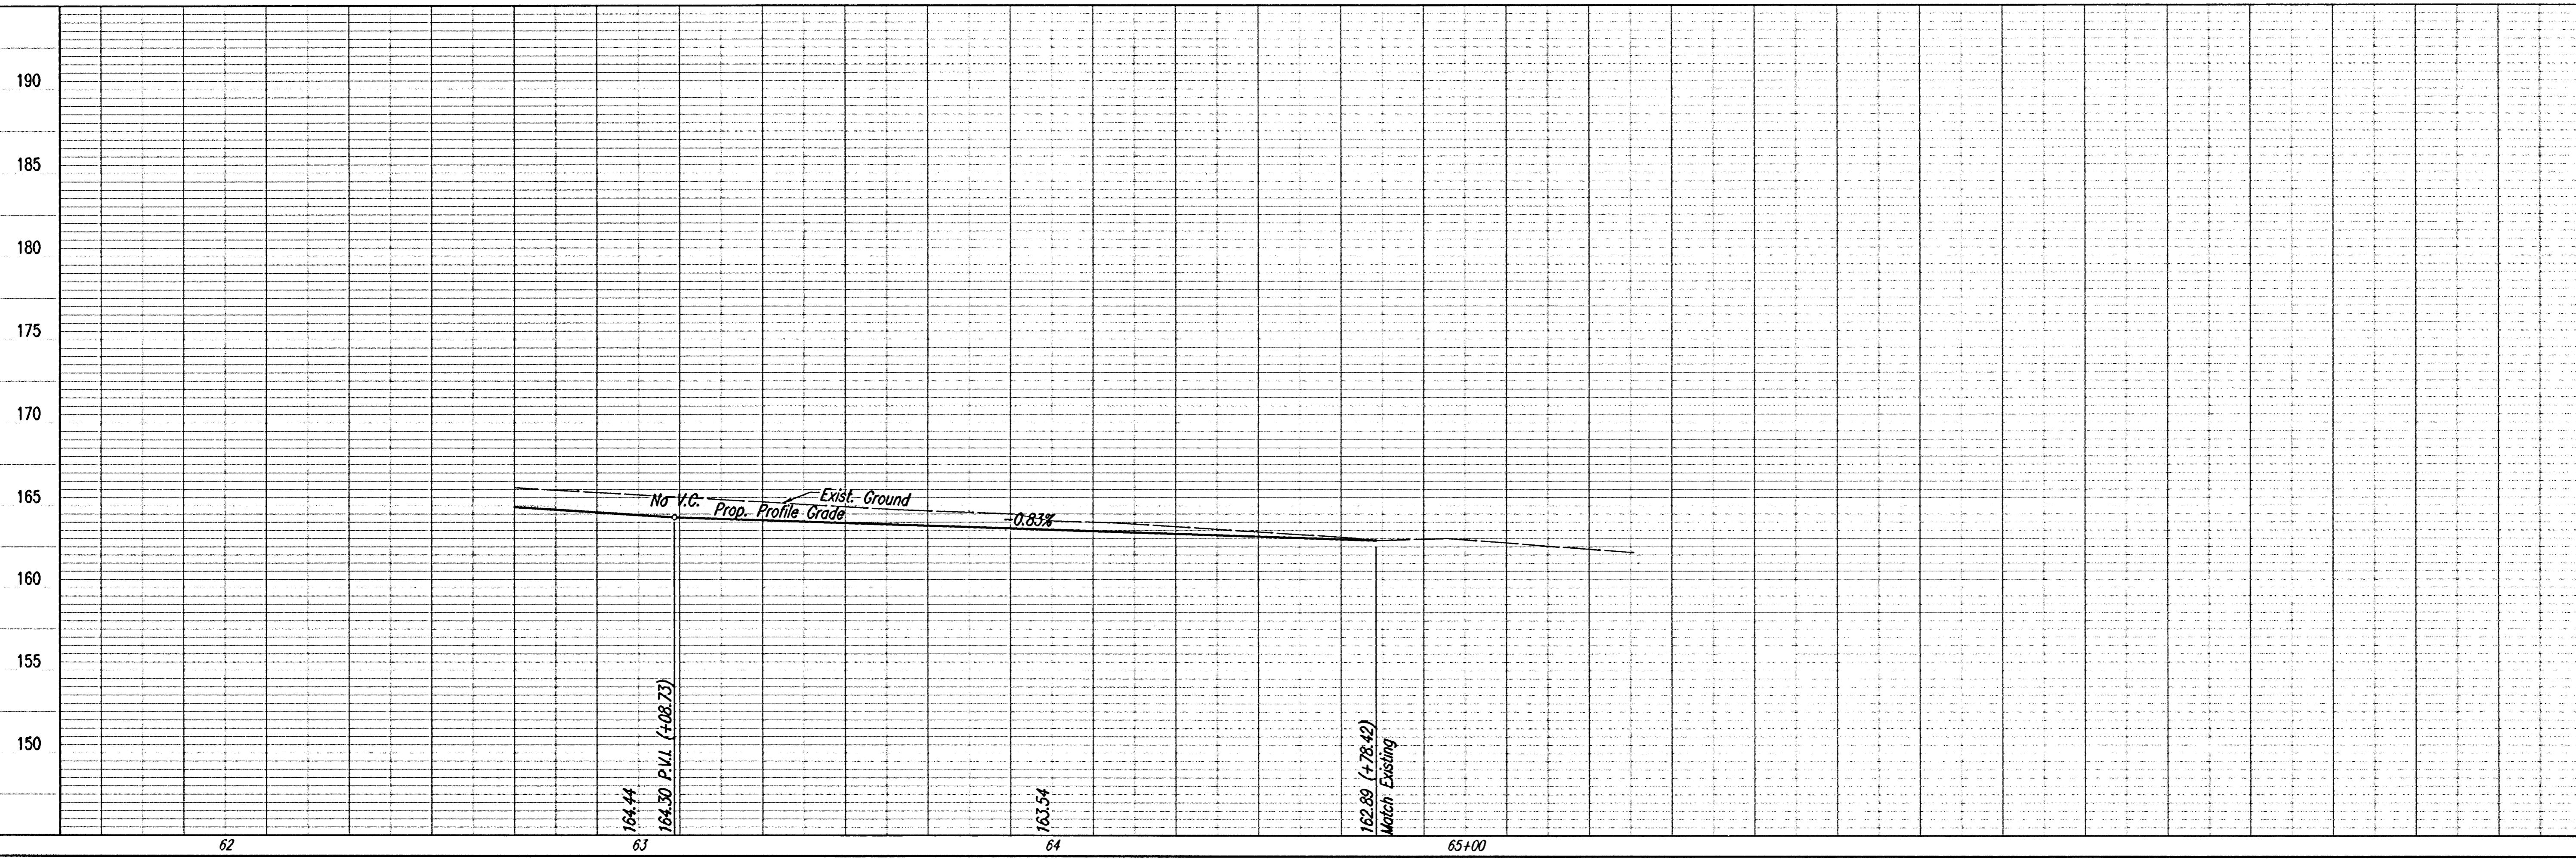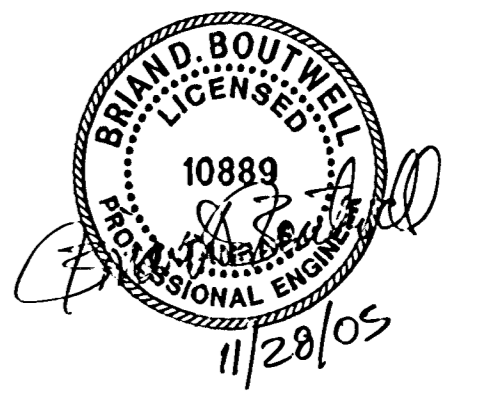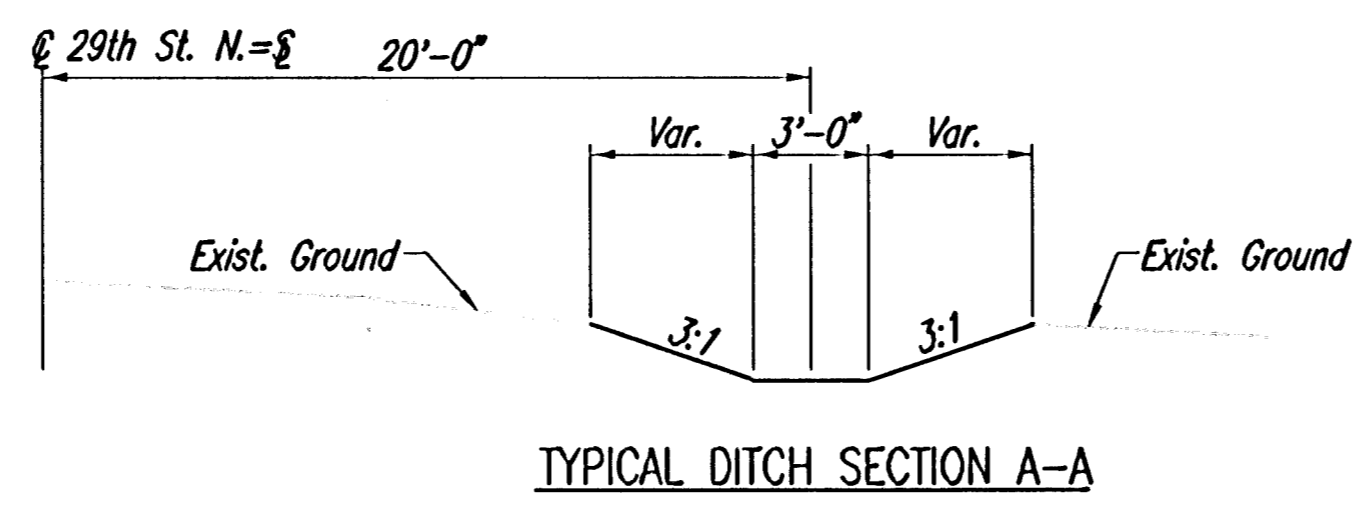

EVERGREEN 5TH

### PROSED DITCH GRADING

JAMES L. ARMOUR, P.E. - CITY ENGINEER  
 CITY OF WICHITA PROJECT NO. 472-841.03

Professional Engineering Consultants, P.A.  
 303 S. TOPEKA • WICHITA, KANSAS 67202  
 316-266-2991 • FAX 316-266-3003

Designed By: BOB, BLB, BMM  
 Drawn By: BJS, BMM  
 Job No.: 35-05415-000-042  
 Date: July 2005

Sheet 19 of 45