


PROJECT NO.	YEAR	SHEET NO.	TOTAL SHEETS
35-05415-000	2005	31	45

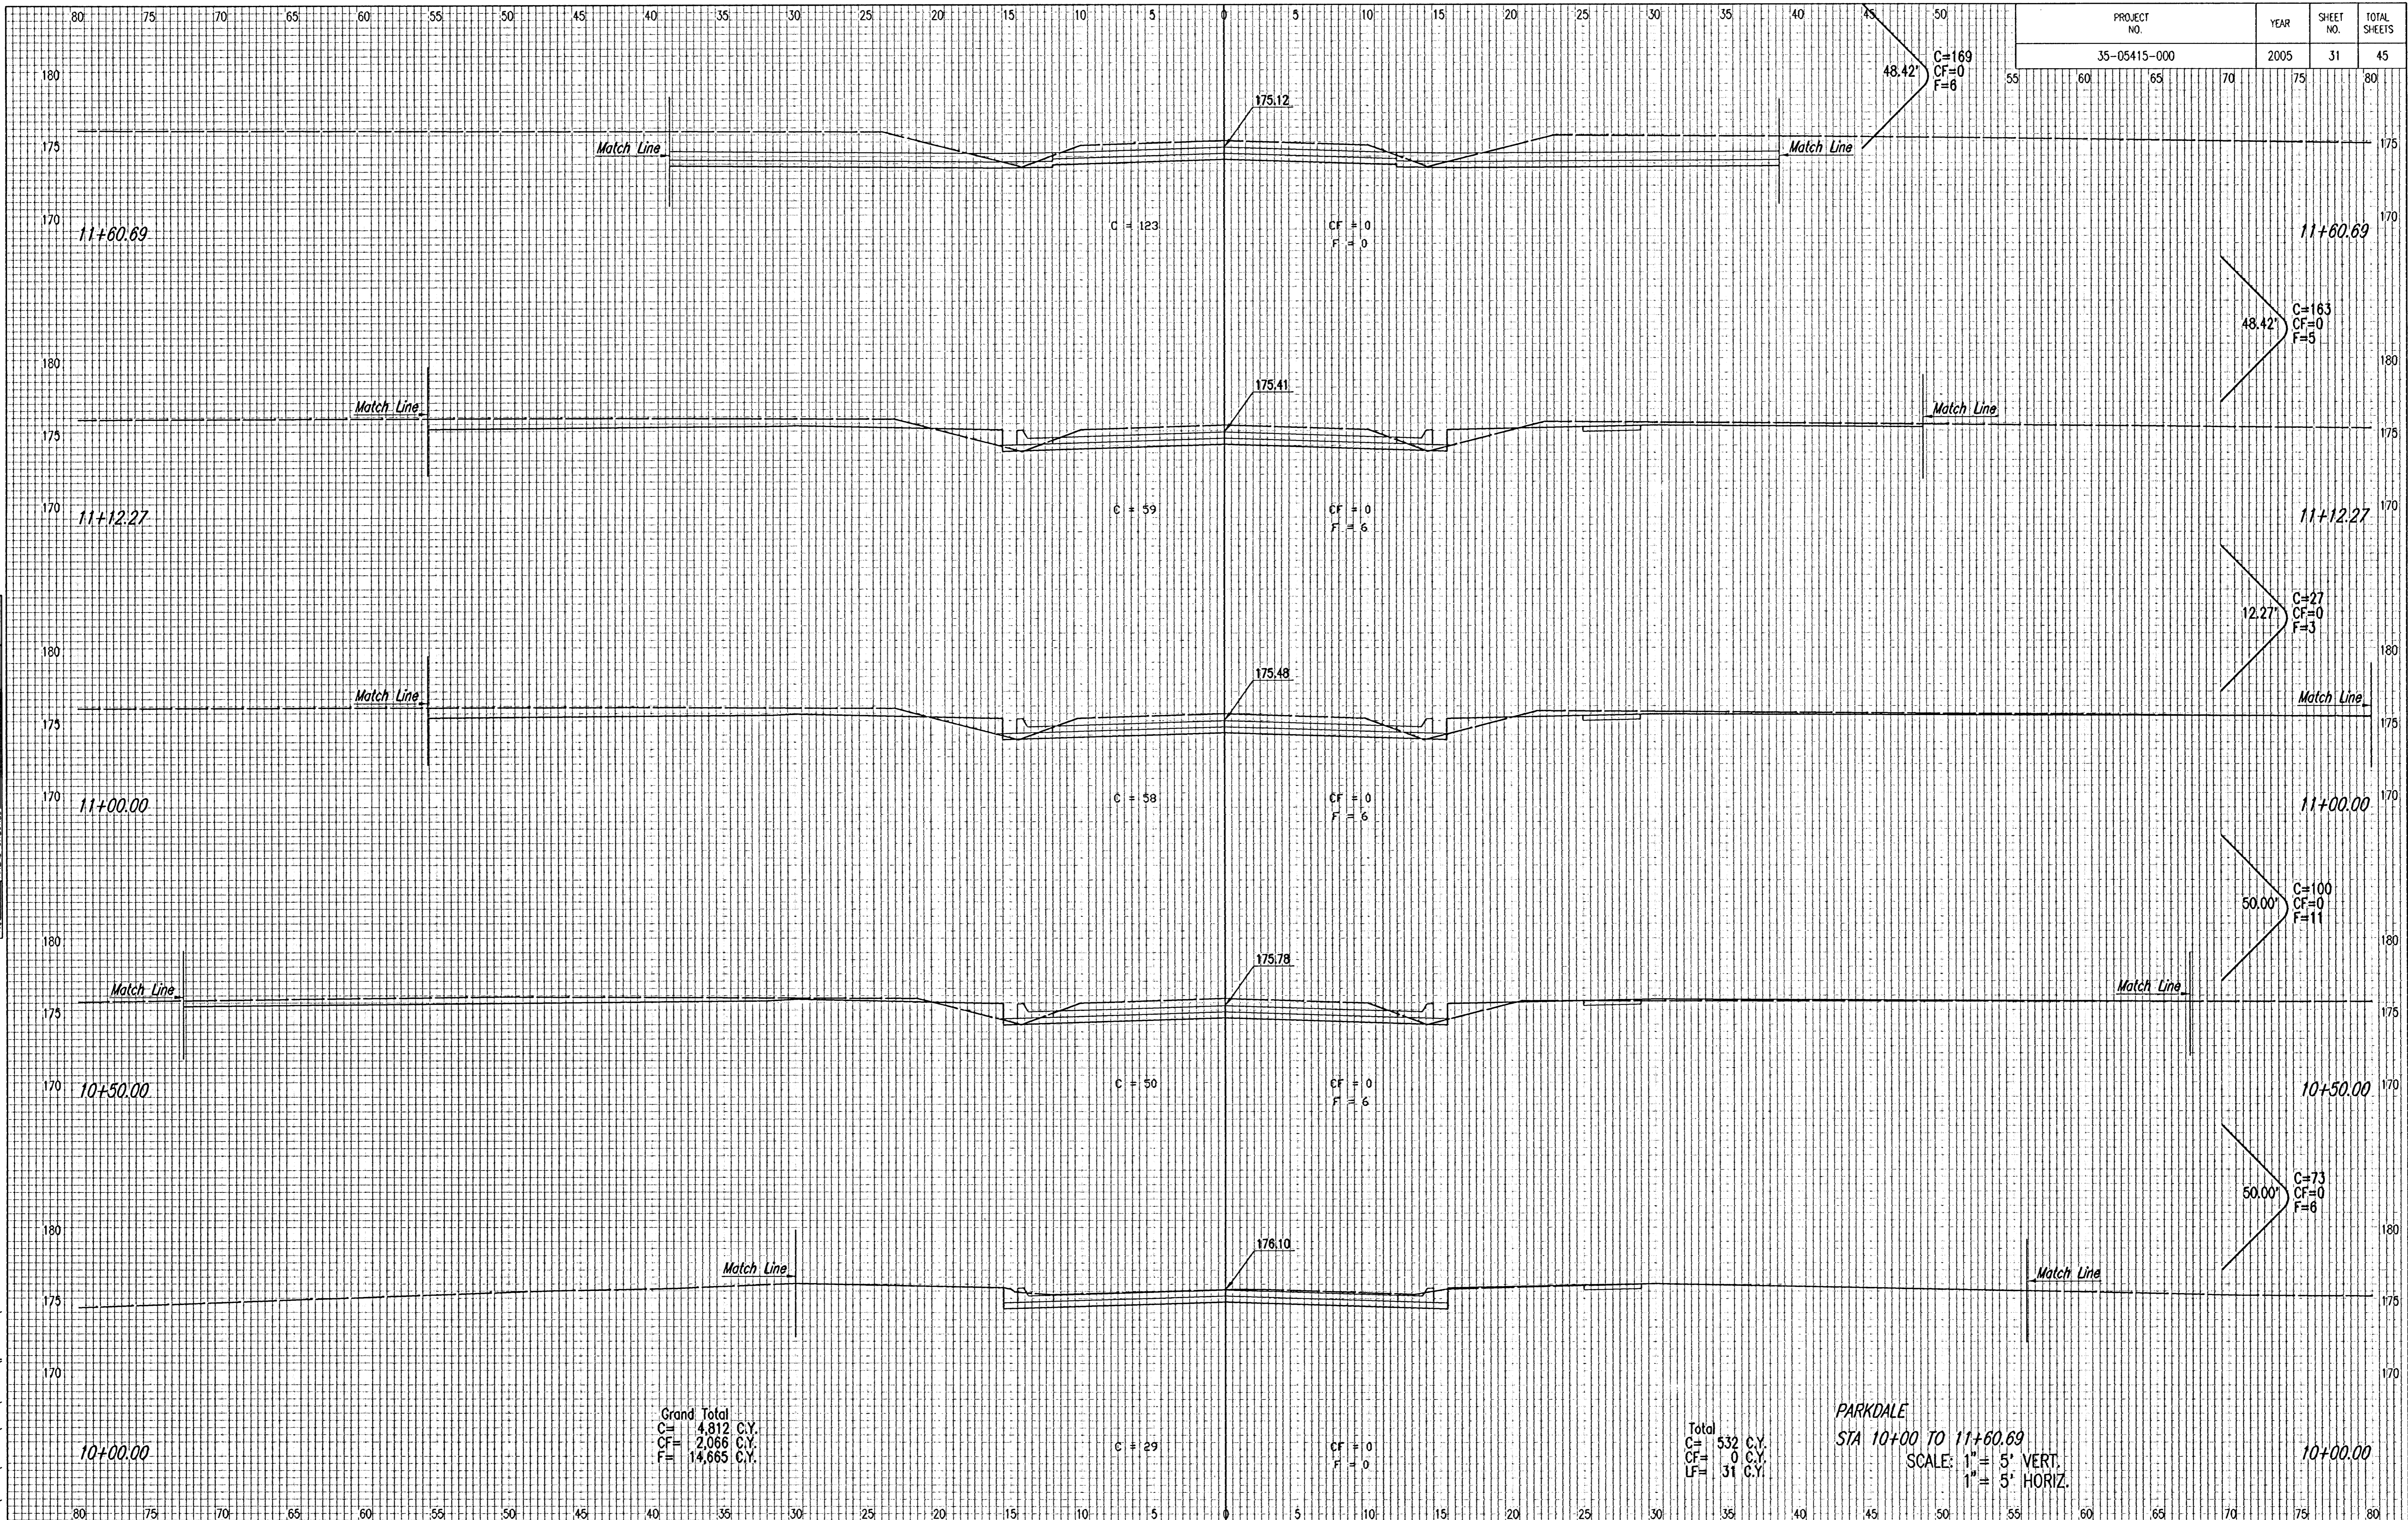

Grand Total
 C = 4,812 C.Y.
 CF = 2,066 C.Y.
 F = 14,665 C.Y.

Total
 C = 532 C.Y.
 CF = 0 C.Y.
 F = 31 C.Y.

PARKDALE
 STA 10+00 TO 11+60.69
 SCALE: 1" = 5' VERT.
 1" = 5' HORIZ.

NO.	REVISION

DSNR: BOB, BMM OPER: BJS SCALE: 1=100
 C:\2005\05415\000\X-SEC\parkdale\001 11-28-2005 11:39:09 am