


PROJECT NO.	YEAR	SHEET NO.	TOTAL SHEETS
35-05415-000	2005	33	45

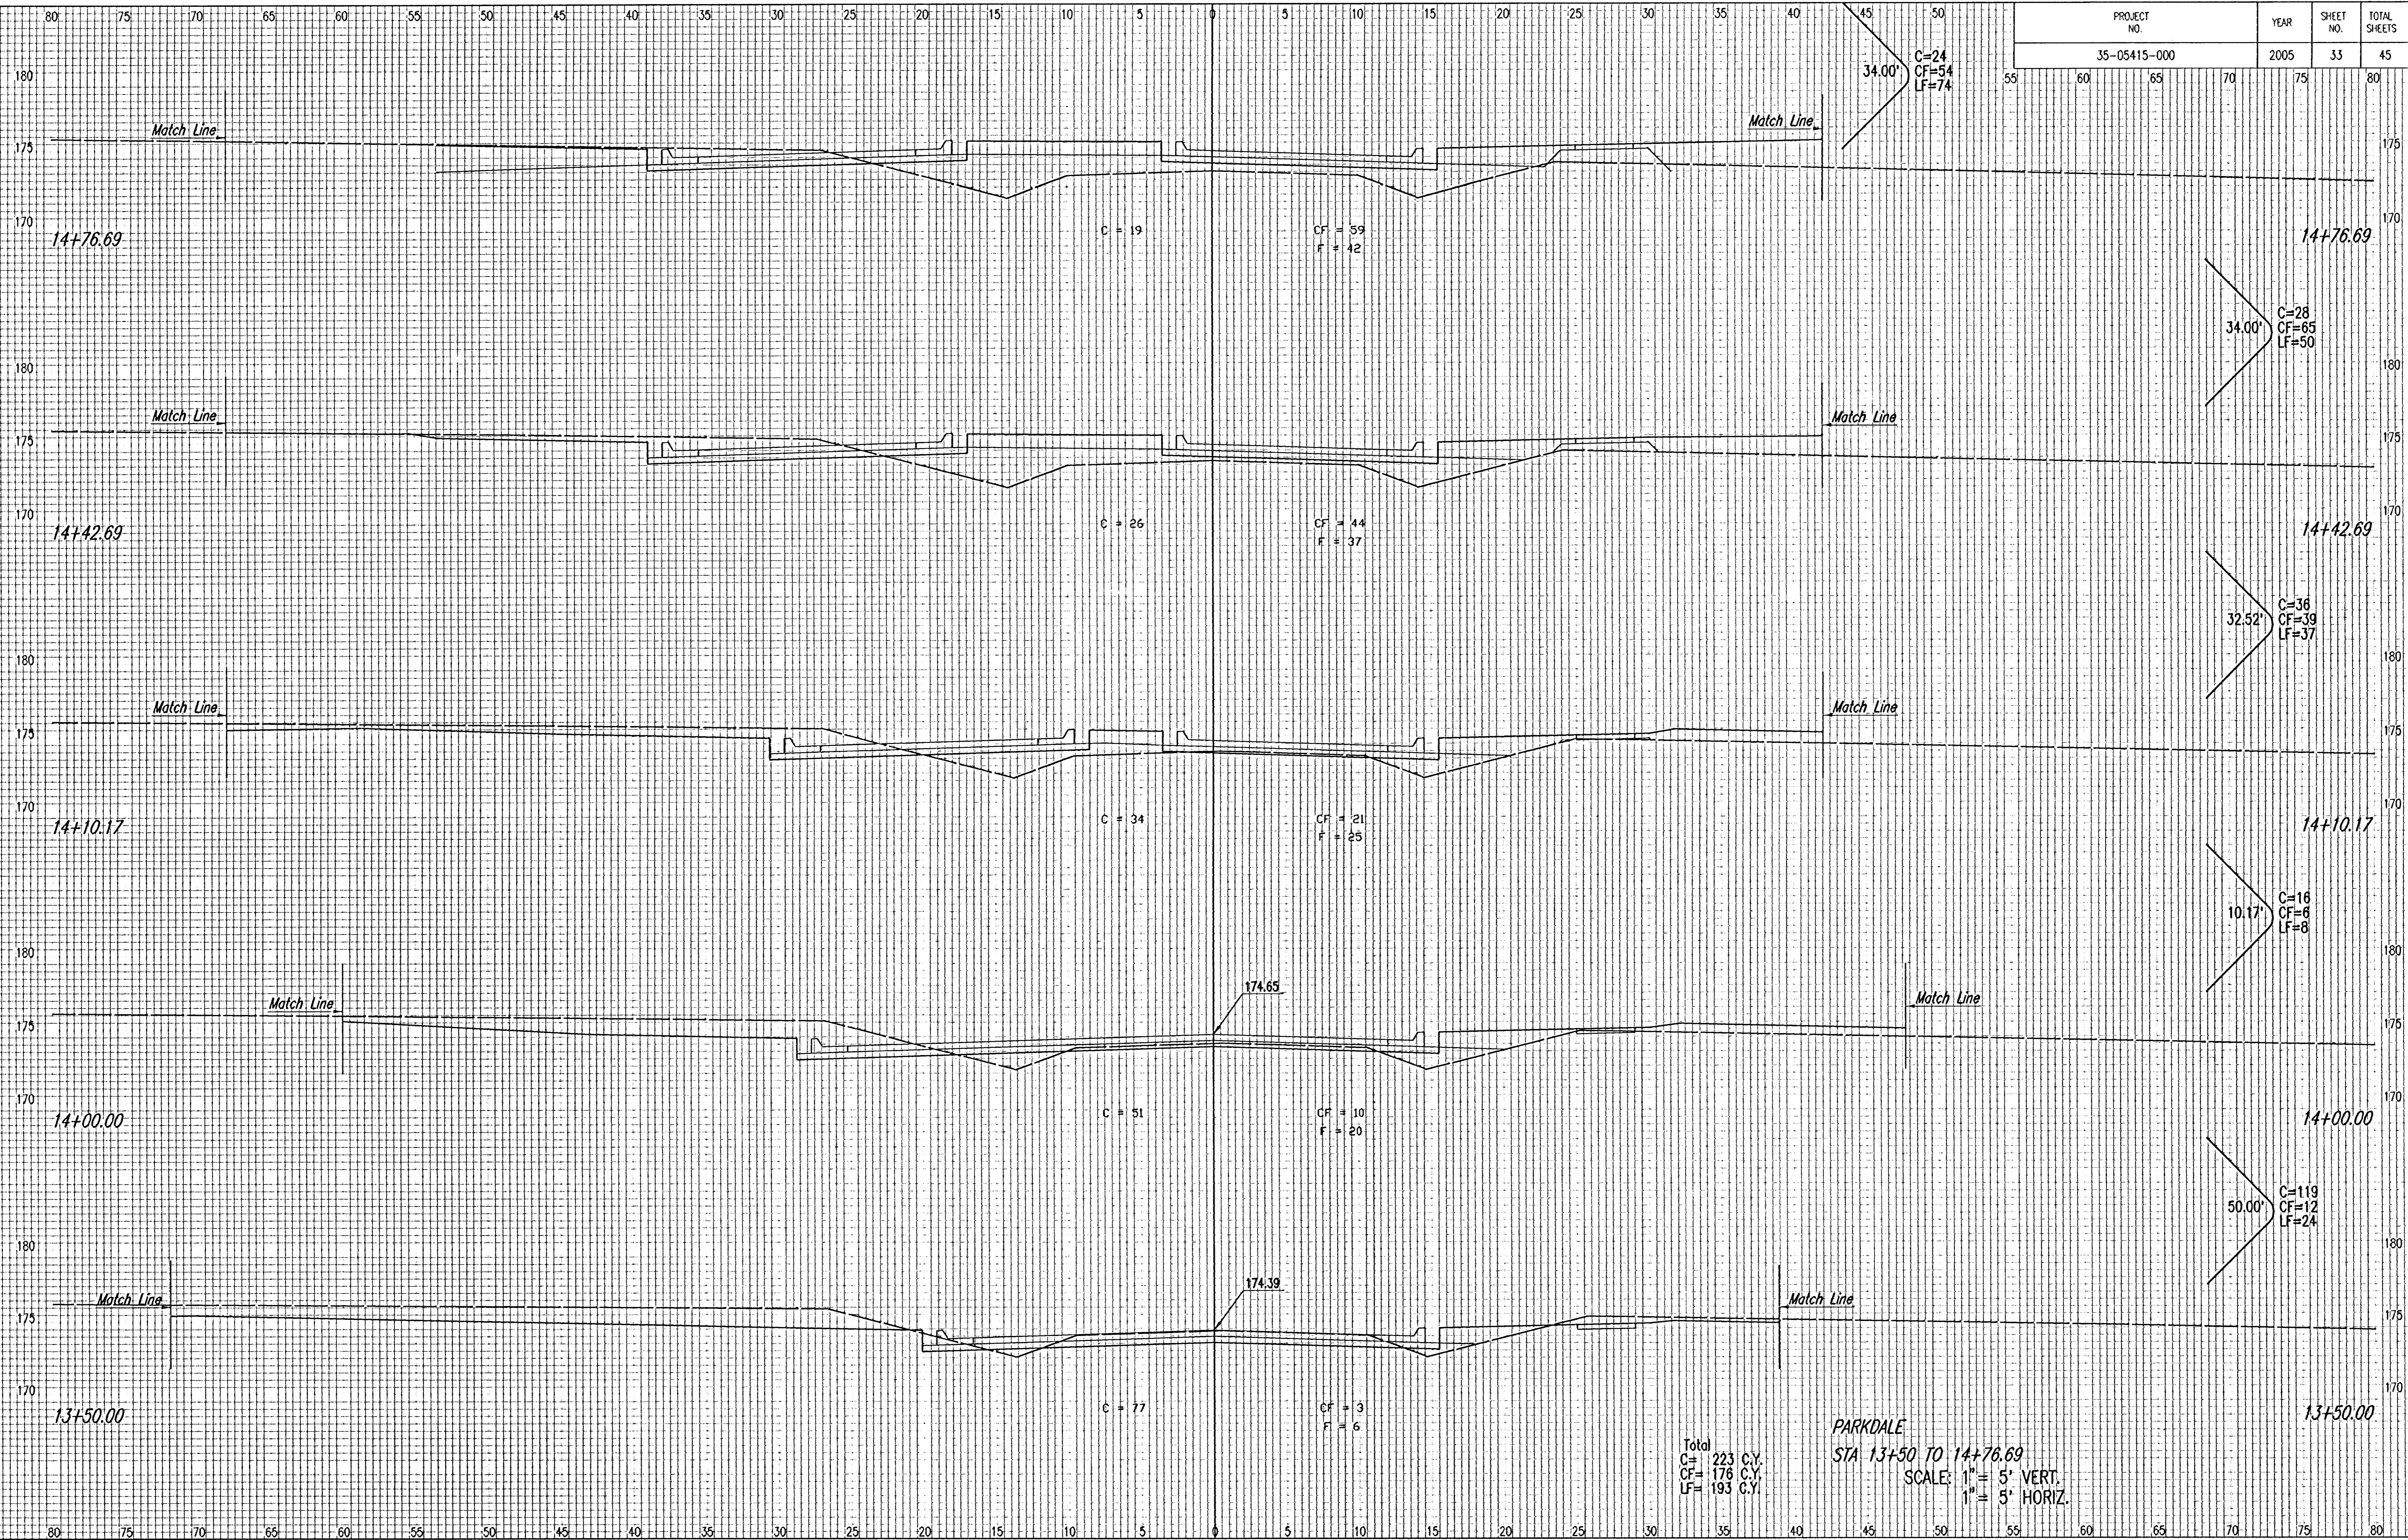

NOTE BOOK	TEMPLATE
NO.	AREAS CHECKED

DSNR: BDB, BMM OPER: BJS SCALE: 1"=1.00
 C:\2005\05415\000\X-SEC\particula\003 11-28-2005 11:38:26 am

Total
 C= 223 C.Y.
 CF= 176 C.Y.
 LF= 193 C.Y.

PARKDALE
 STA 13+50 TO 14+76.69
 SCALE: 1" = 5' VERT.
 1" = 5' HORIZ.