


PROJECT NO.	YEAR	SHEET NO.	TOTAL SHEETS
35-05415-000	2005	35	45

14.99'  
C=0  
CF=24  
LF=389

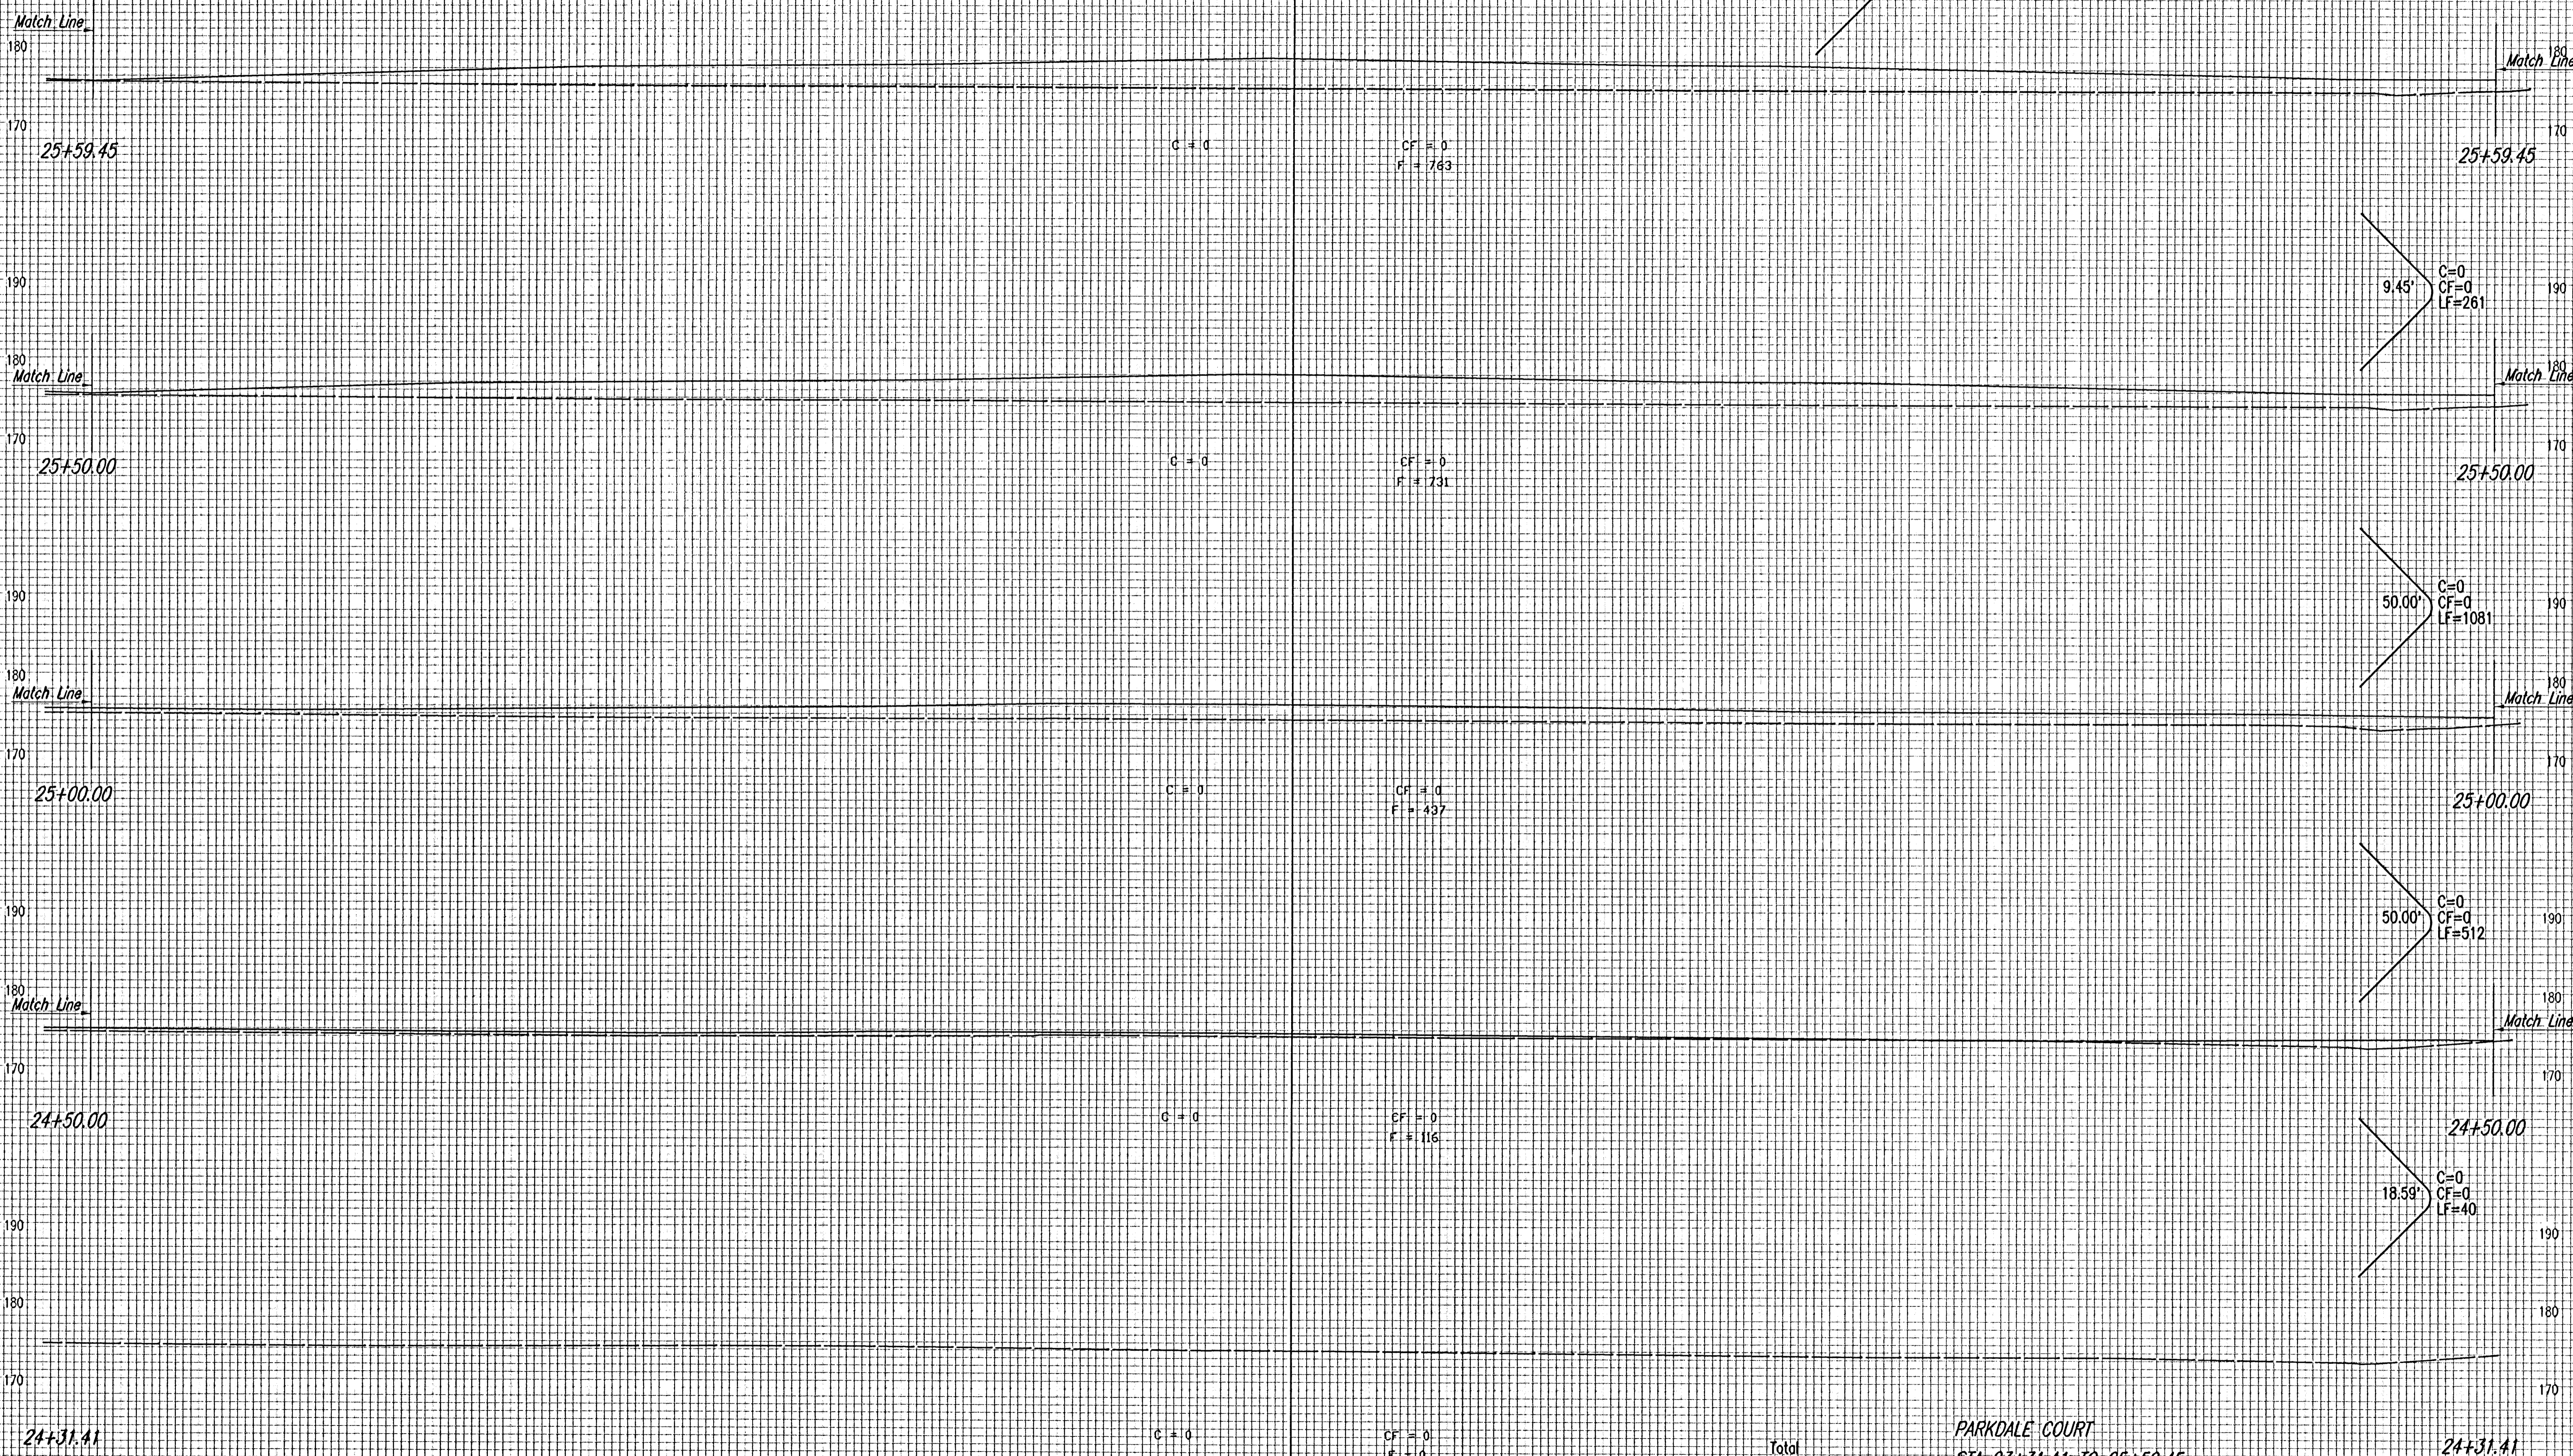

Total  
C= 0 C.Y.  
CF= 24 C.Y.  
LF= 2,283 C.Y.

PARKDALE COURT  
STA 23+31.41 TO 25+59.45  
SCALE: 1" = 10' VERT.  
1" = 10' HORIZ.

NOTE BOOK NO.	TEMPLATE AREAS CHECKED

DSNR: BDB, BMM, OPER, BJS SCALE: 1=1.00  
C:\2005\05415\000\X-SEC\3 parkdale ct\y001 11-28-2005 12:20:15 am