


PROJECT NO.	YEAR	SHEET NO.	TOTAL SHEETS
35-05415-000	2005	36	45

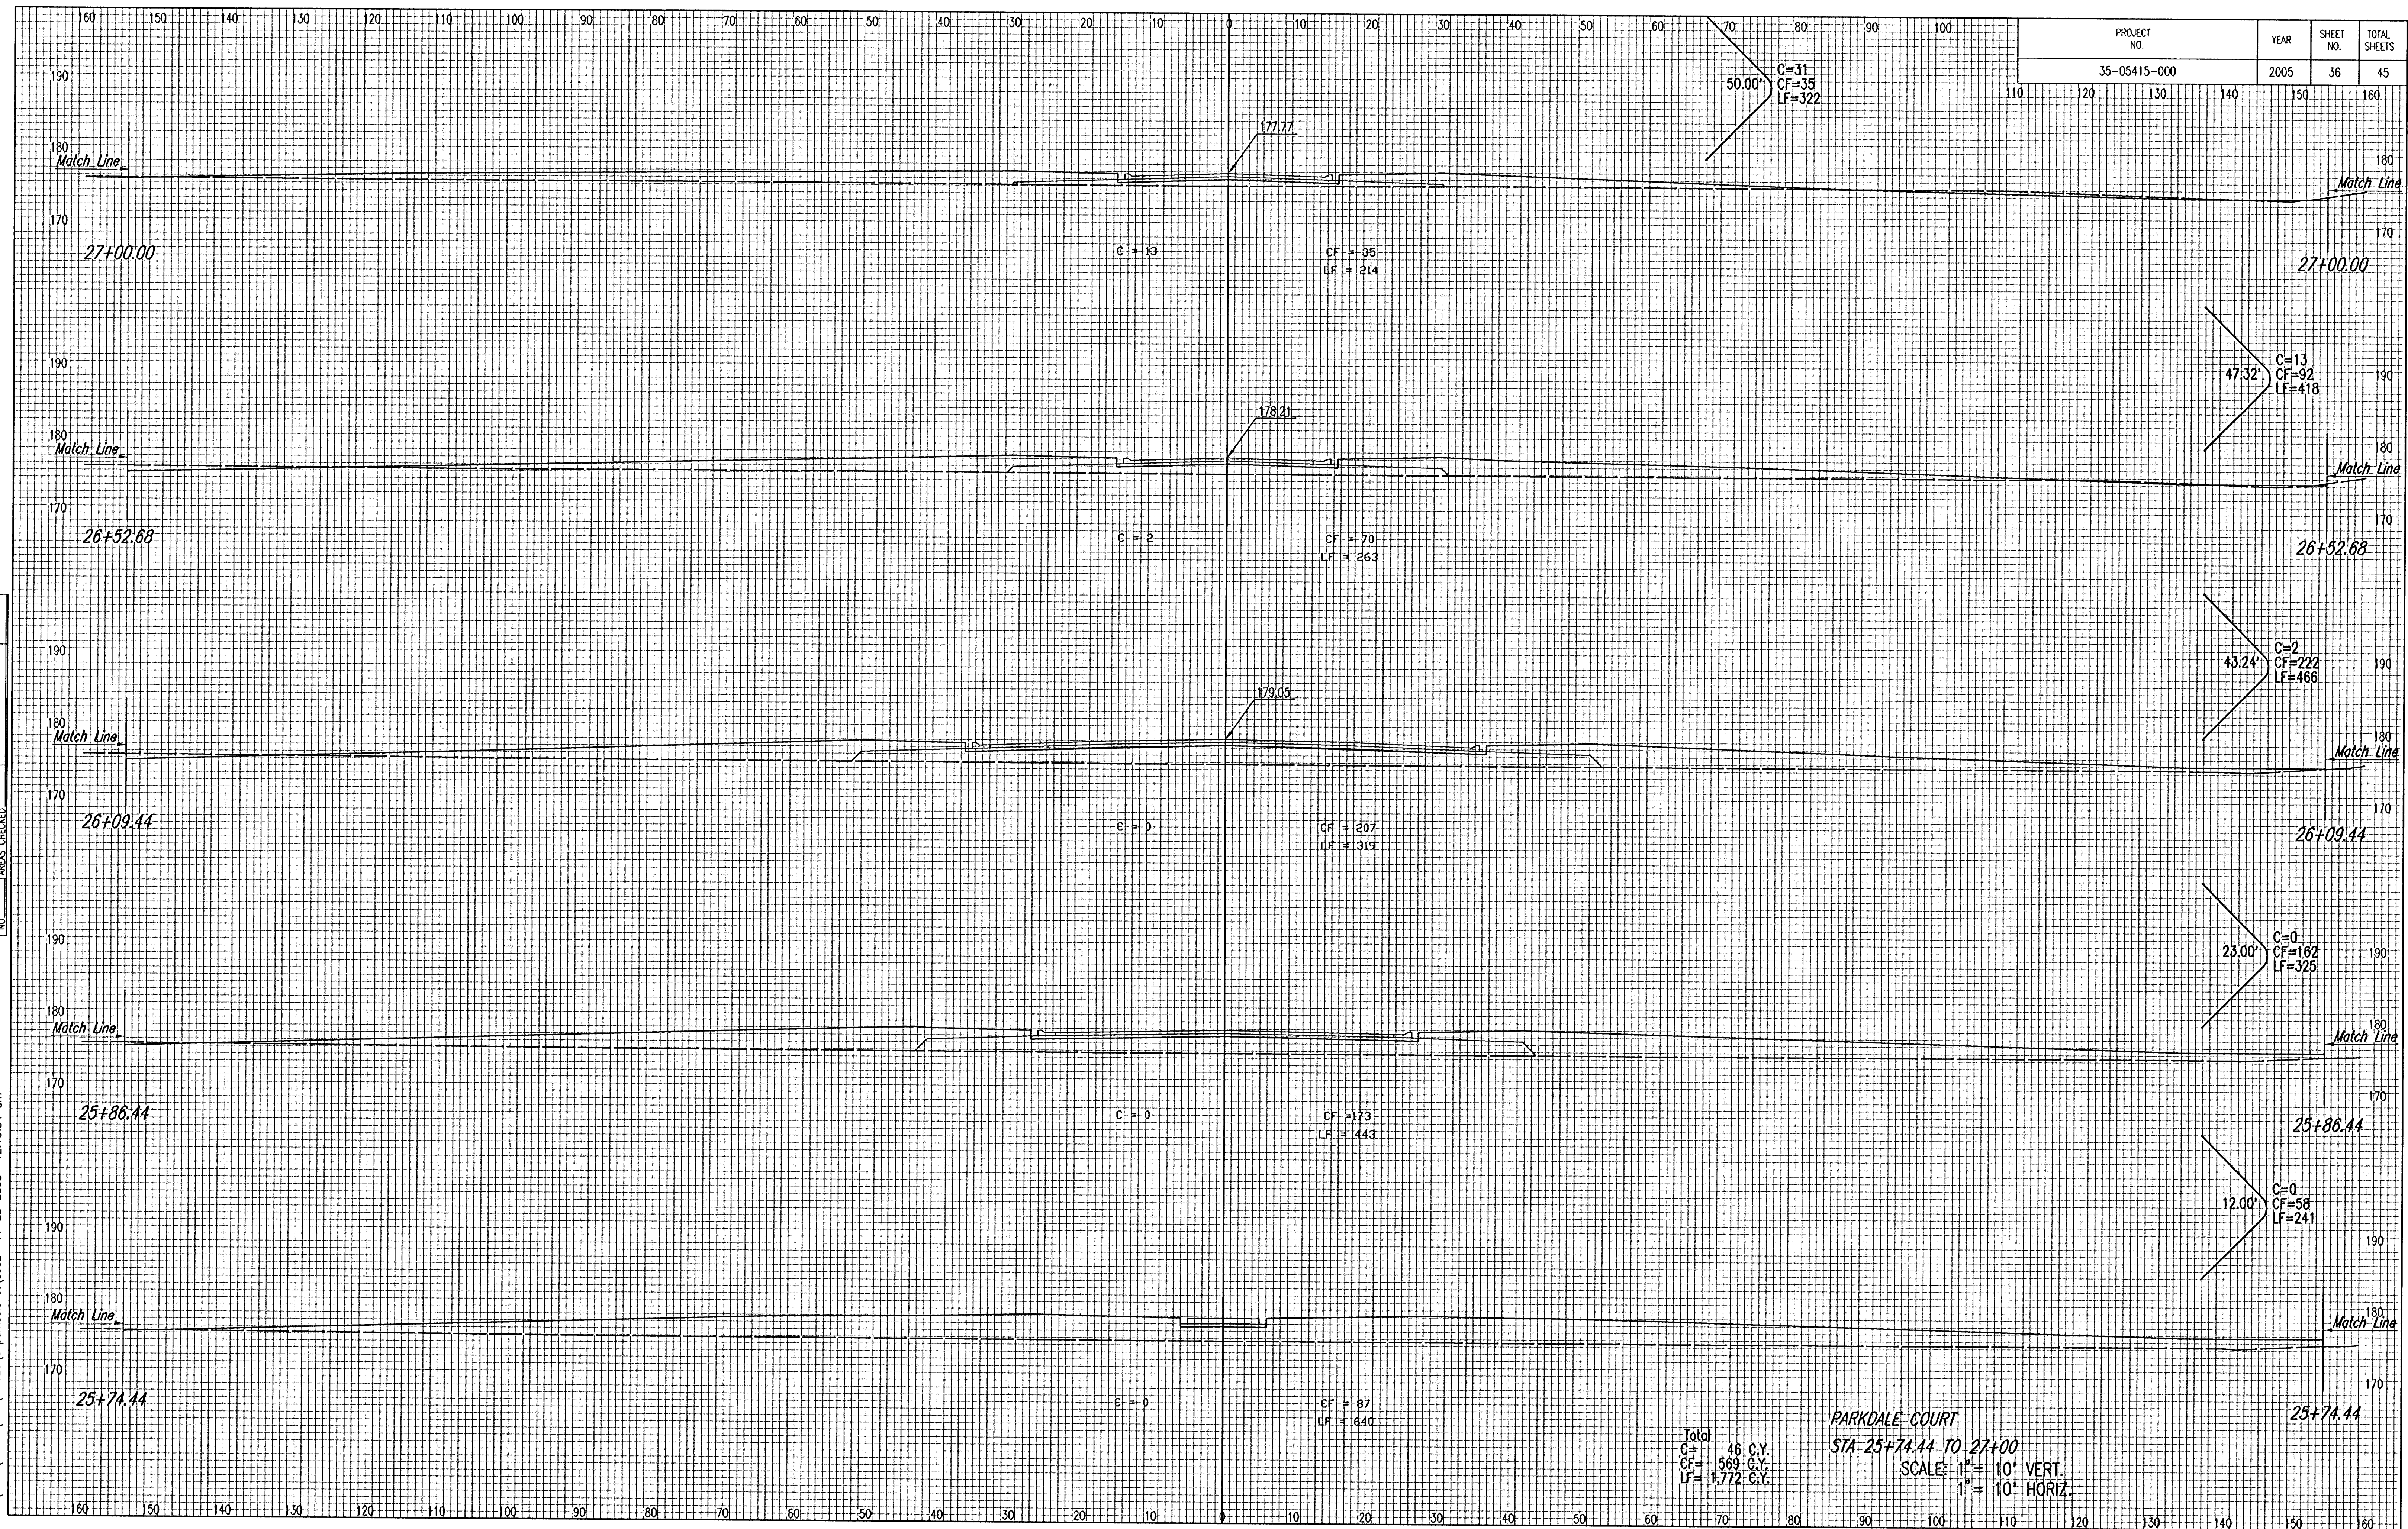

Total
C= 46 C.Y.
CF= 569 C.Y.
LF= 1,772 C.Y.

PARKDALE COURT
STA 25+74.44 TO 27+00
SCALE: 1" = 10' VERT.
1" = 10' HORIZ.