


PROJECT NO.	YEAR	SHEET NO.	TOTAL SHEETS
35-XXXX-000	2005	37	45

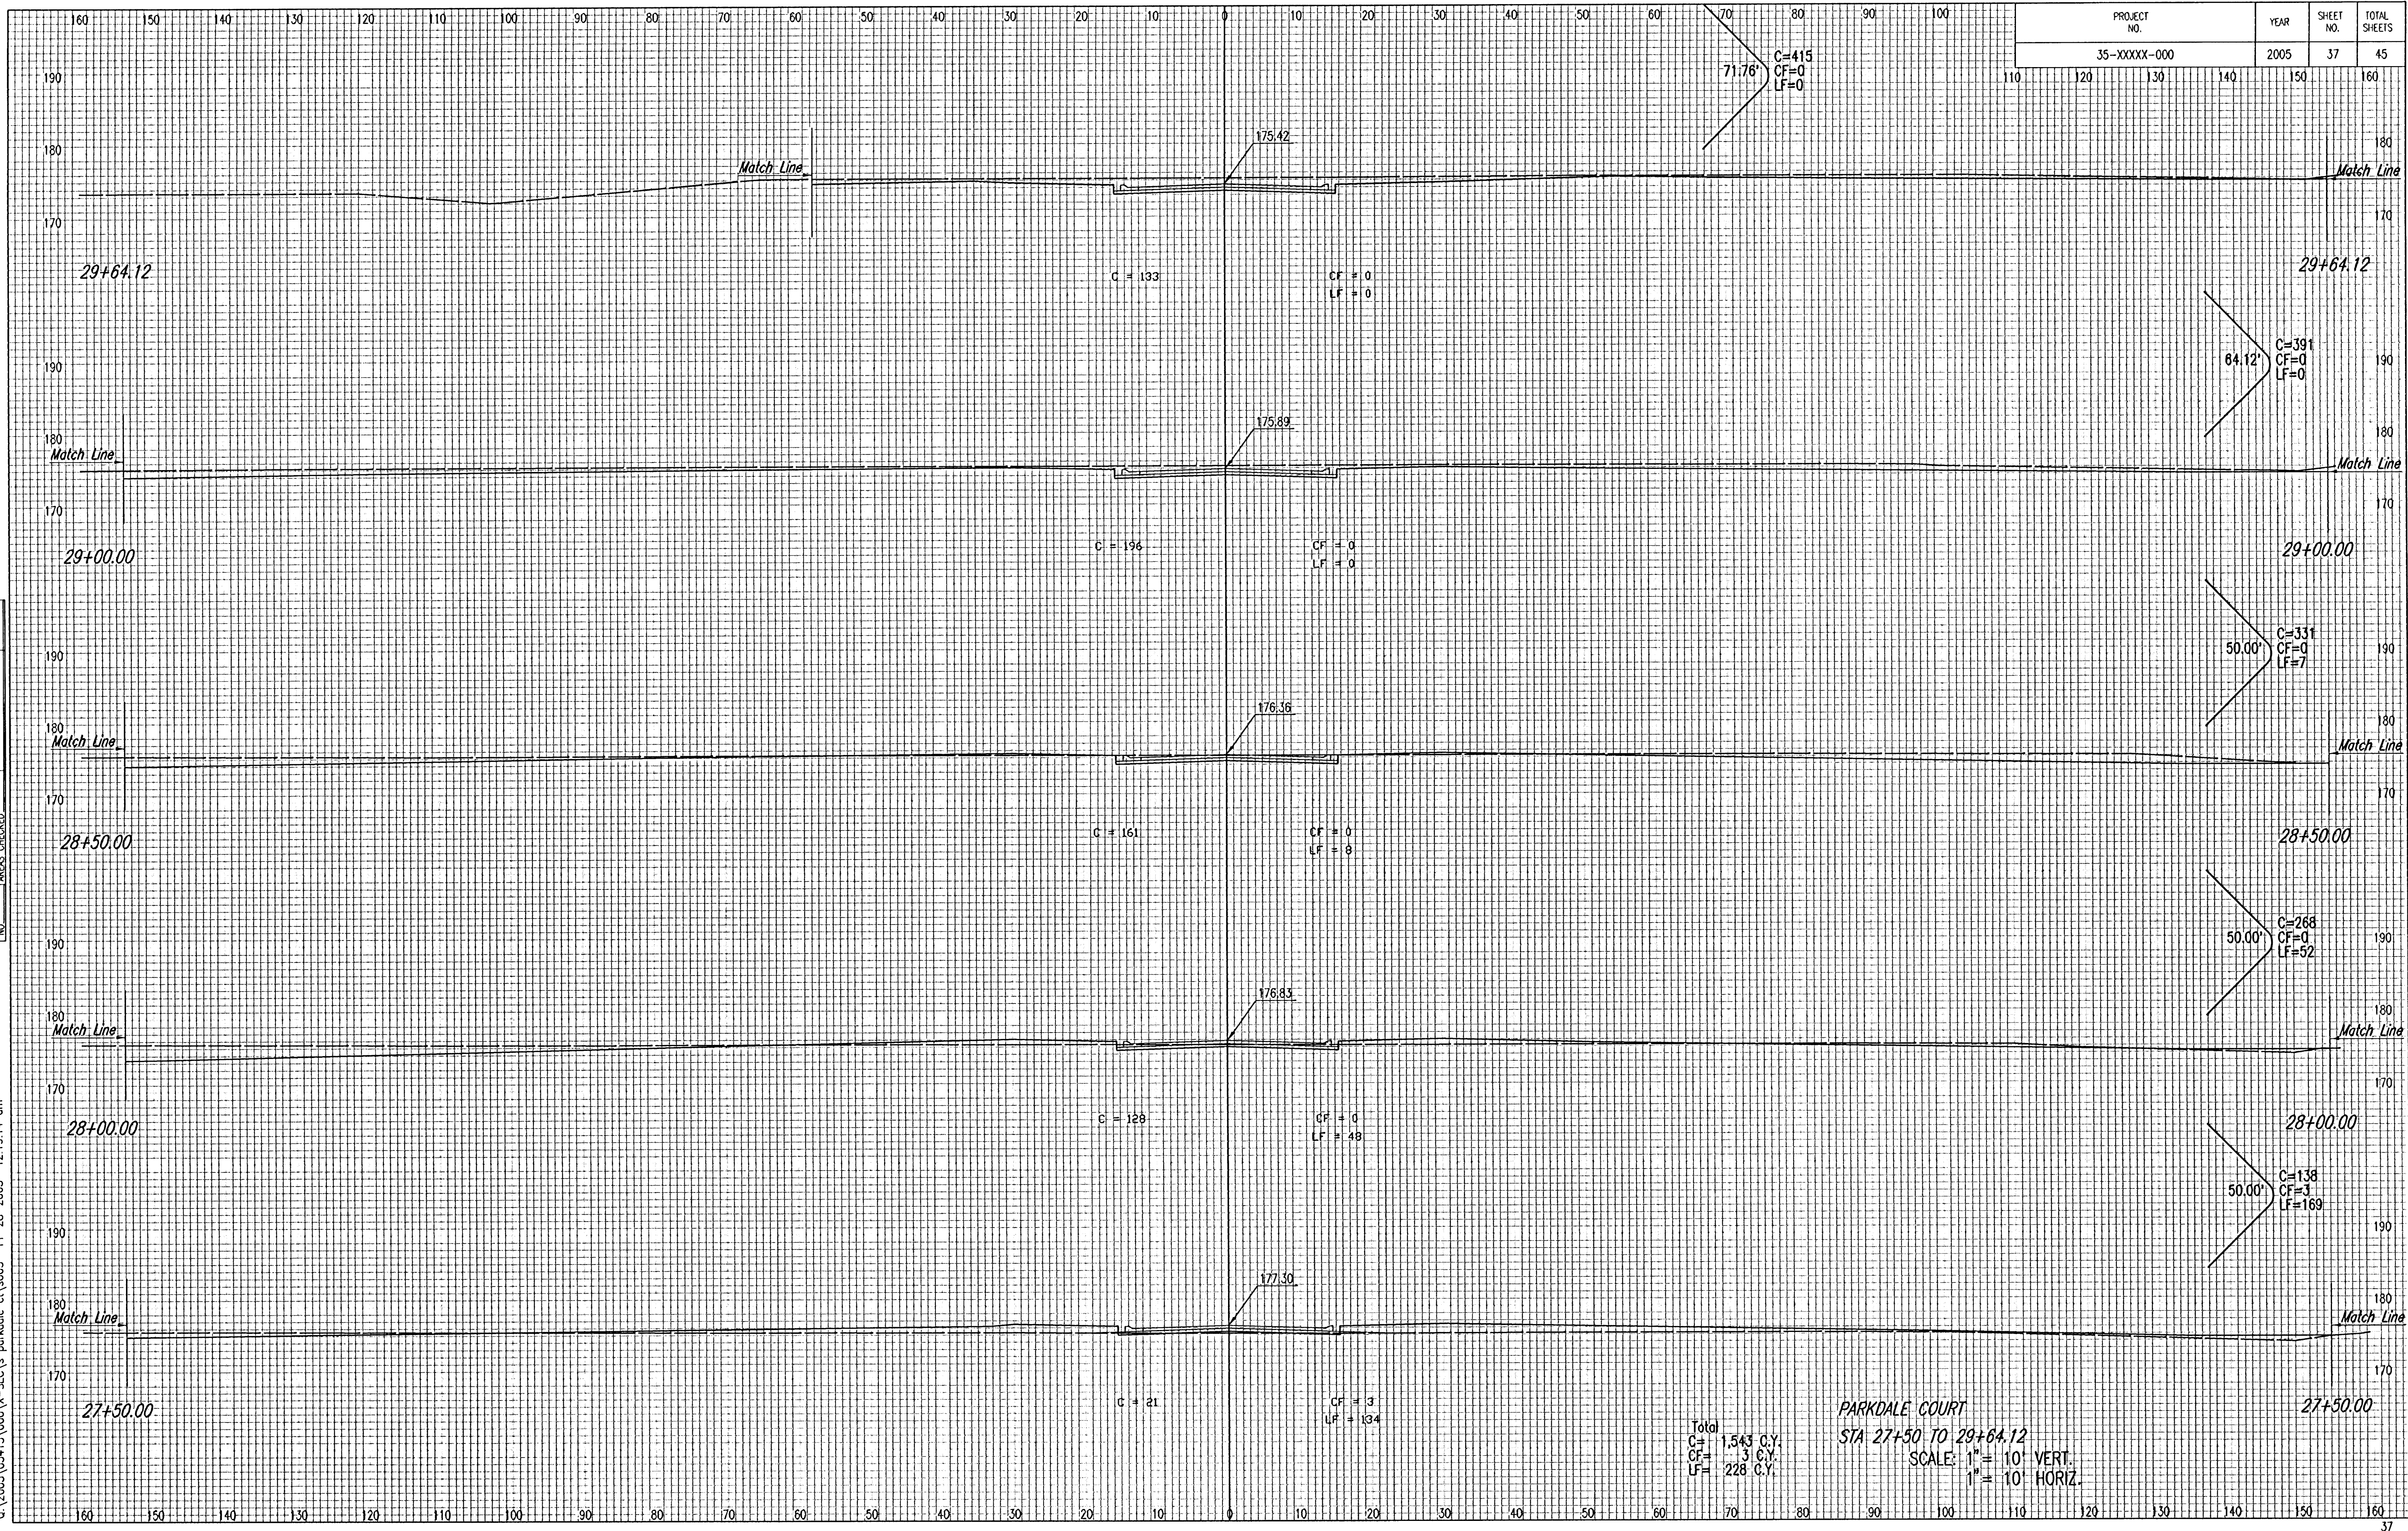

Total  
 C = 1,543 C.Y.  
 CF = 3 C.Y.  
 LF = 228 C.Y.

PARKDALE COURT  
 STA 27+50 TO 29+64.12  
 SCALE: 1" = 10' VERT.  
 1" = 10' HORIZ.

NOTE BOOK TEMPLATE AREAS CHECKED

DSNR: BDB, BMM, OPR: BUS SCALE: 1"=100' G:\2005\05\15\000\X-SEC\1\parkdale.ctb\003 11-28-2005 12:19:14 am