


PROJECT NO.	YEAR	SHEET NO.	TOTAL SHEETS
35-05415-000	2005	39	45

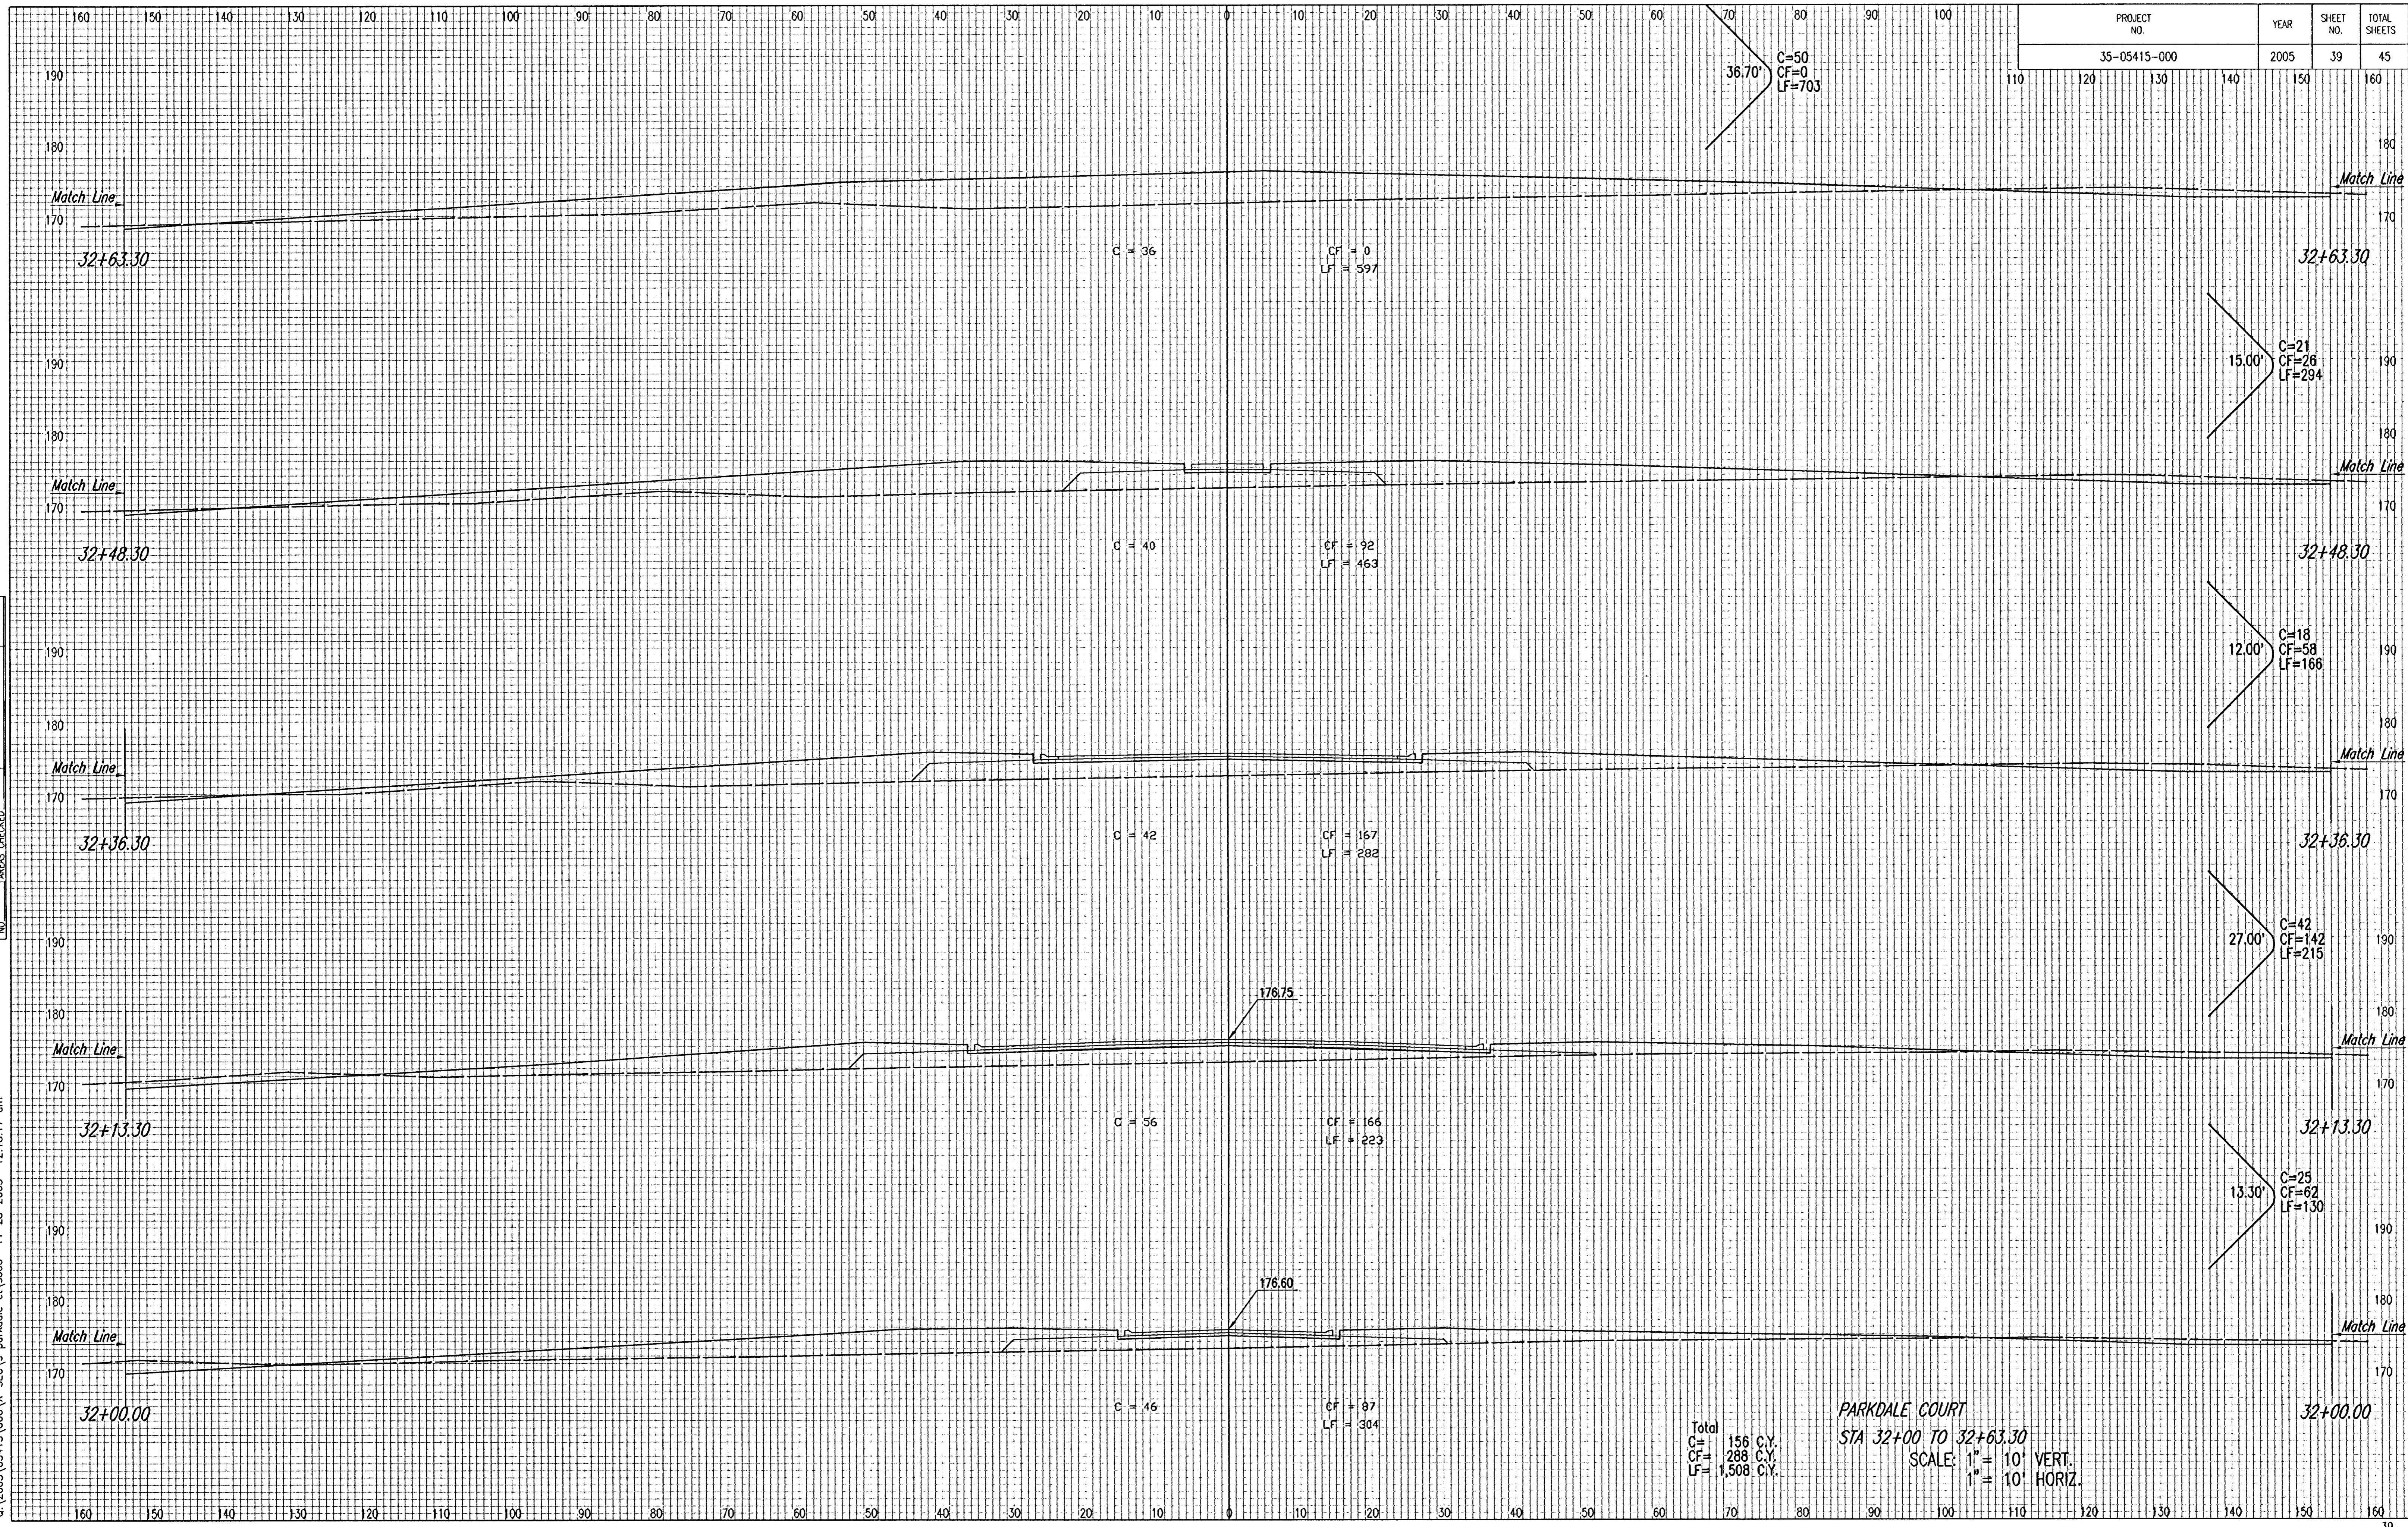

Total
 C= 156 C.Y.
 CF= 288 C.Y.
 LF= 1,508 C.Y.

PARKDALE COURT
 STA 32+00 TO 32+63.30
 SCALE: 1" = 10' VERT.
 1" = 10' HORIZ.

NOTE BOOK TEMPLATE
 AREAS
 AREAS CHECKED
 NO

DSNR: BOB BMM OPER: BUS SCALE: 1"=100'
 Q:\2005\05415\000\X-SEC\parkdale.ctb\005 11-28-2005 12:18:17 am