


PROJECT NO.	YEAR	SHEET NO.	TOTAL SHEETS
35-05415-000	2005	43	45

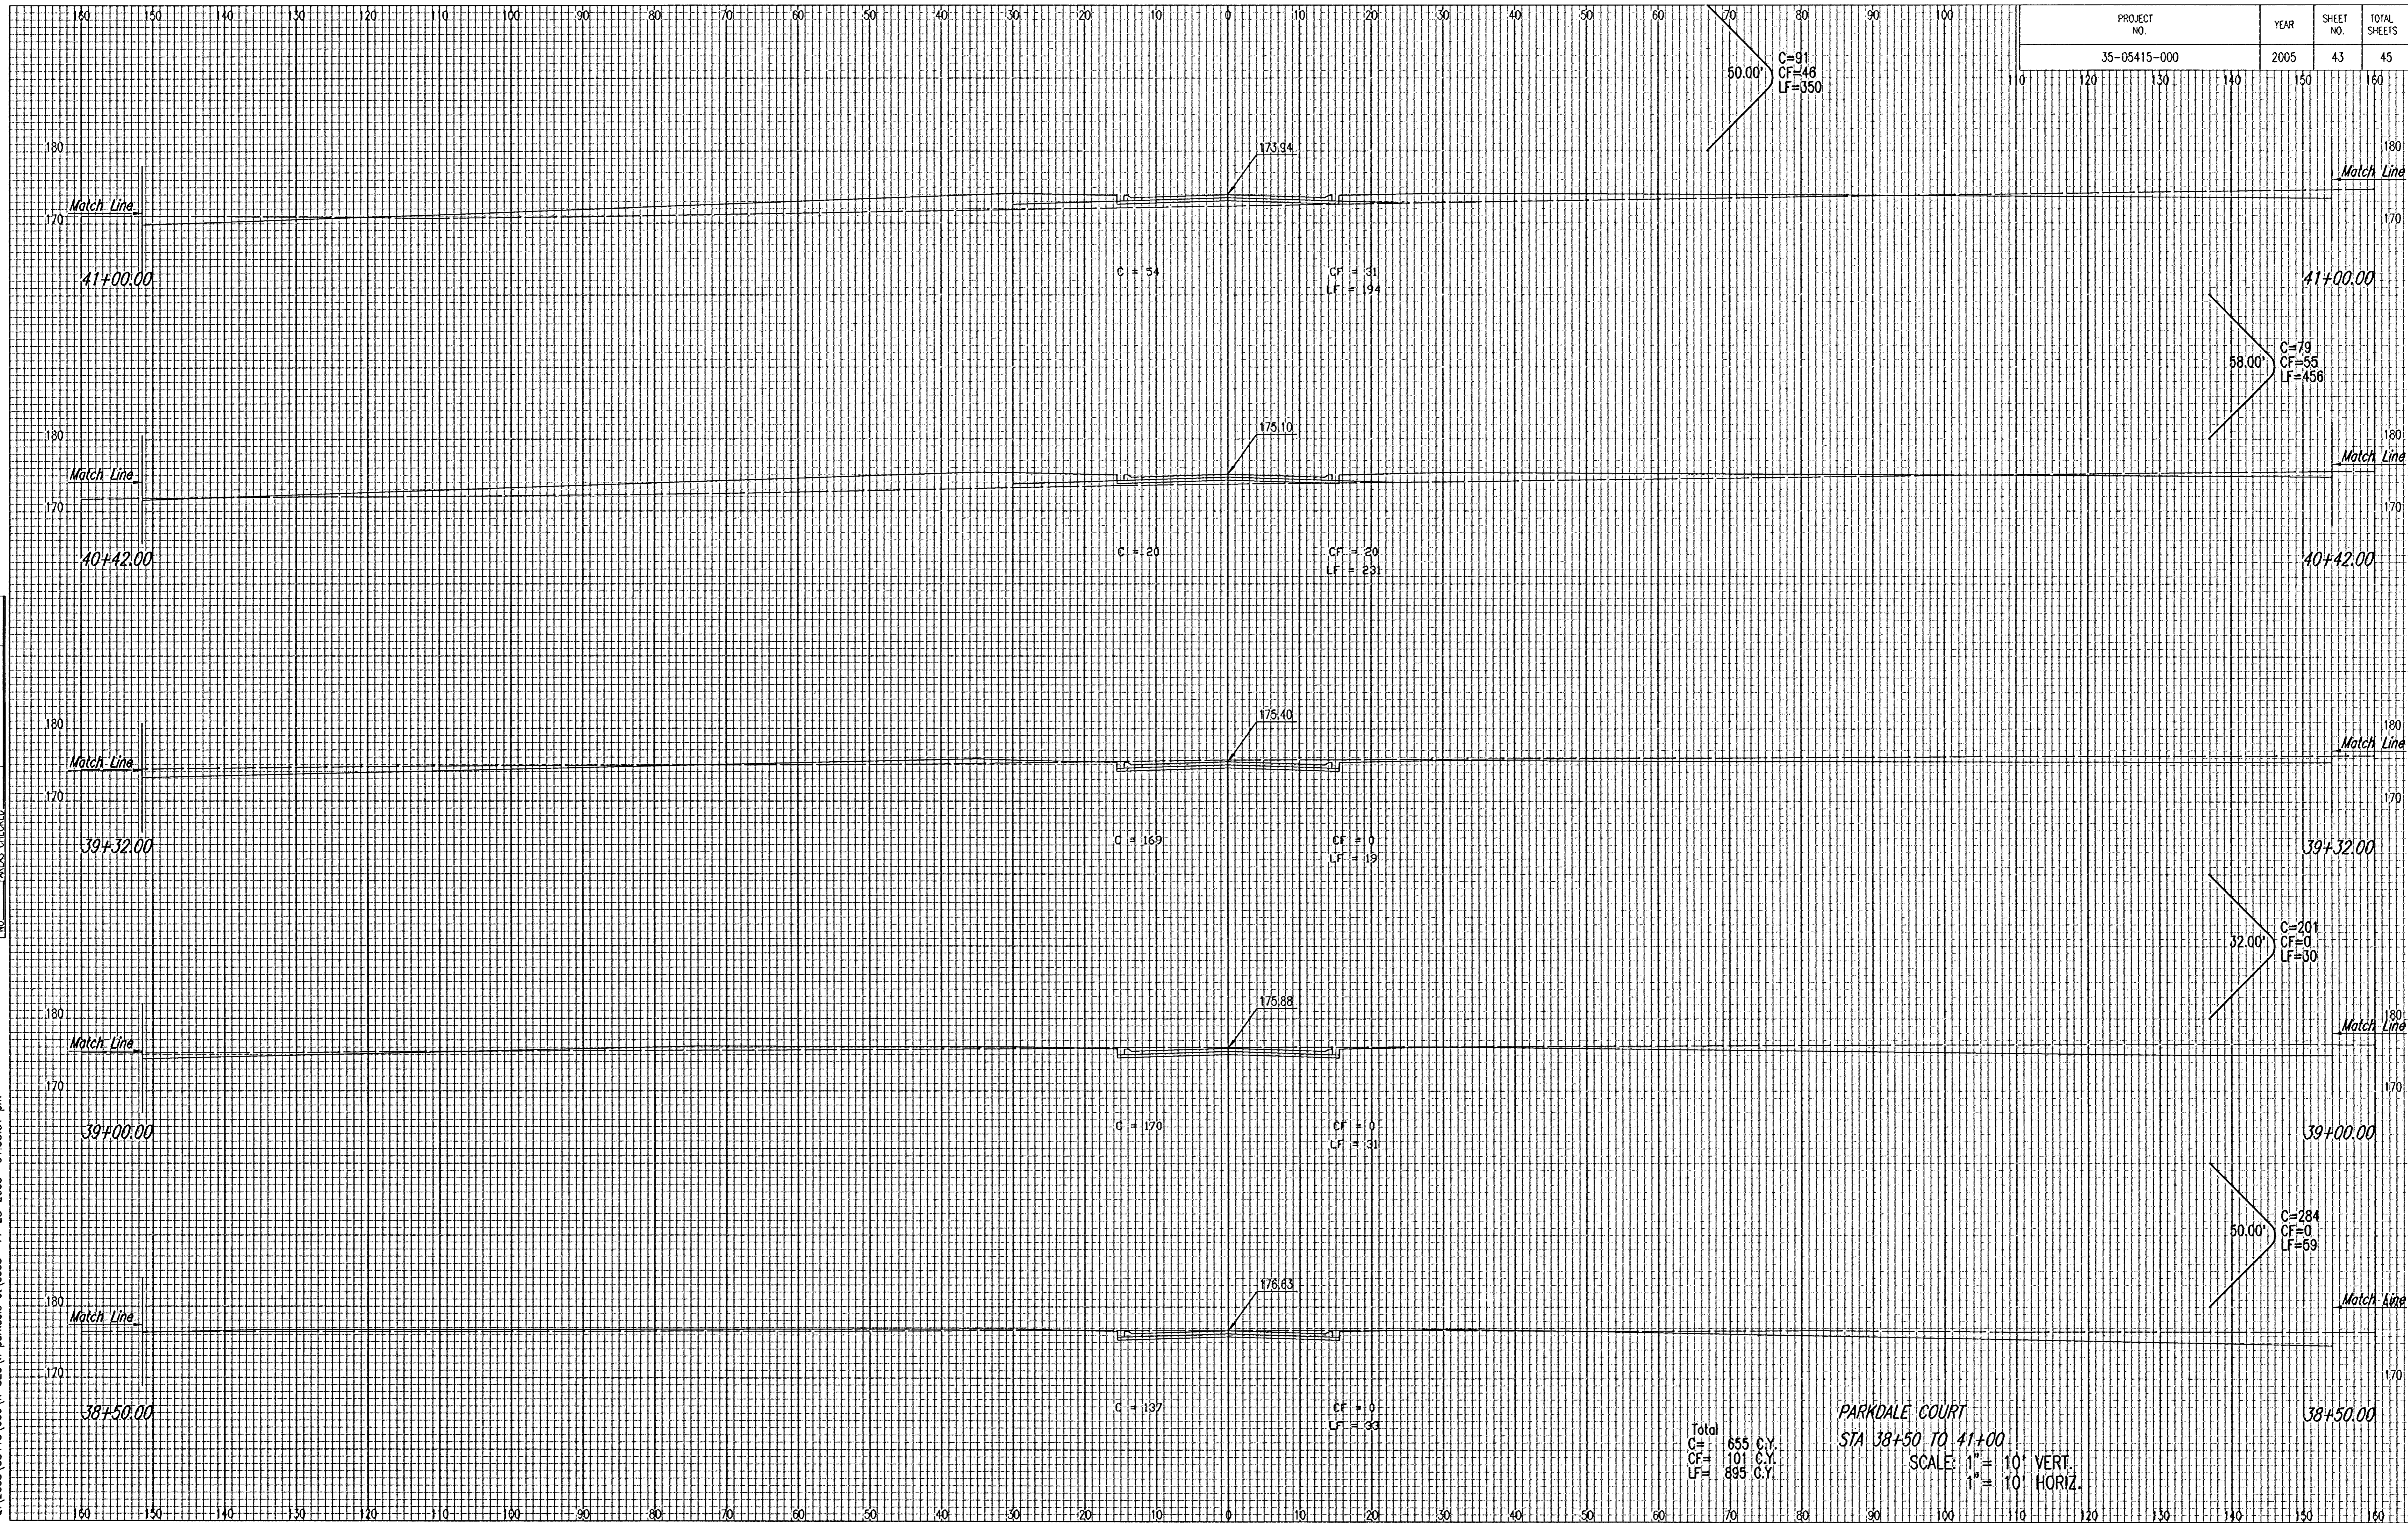

Total
 C= 655 C.Y.
 CF= 101 C.Y.
 LF= 895 C.Y.

PARKDALE COURT
 STA 38+50 TO 41+00
 SCALE: 1" = 10' VERT.
 1" = 10' HORIZ.

NOTE BOOK NO.	TEMPLATE AREAS CHECKED

DSNR: BOB BMM OPER: BUS SCALE: 1"=100
 01/2005/05415/000/K-SEC in parkdale ct/5003 11-28-2005 01:35:31 pm