


PROJECT NO.	YEAR	SHEET NO.	TOTAL SHEETS
35-05415-000	2005	45	45

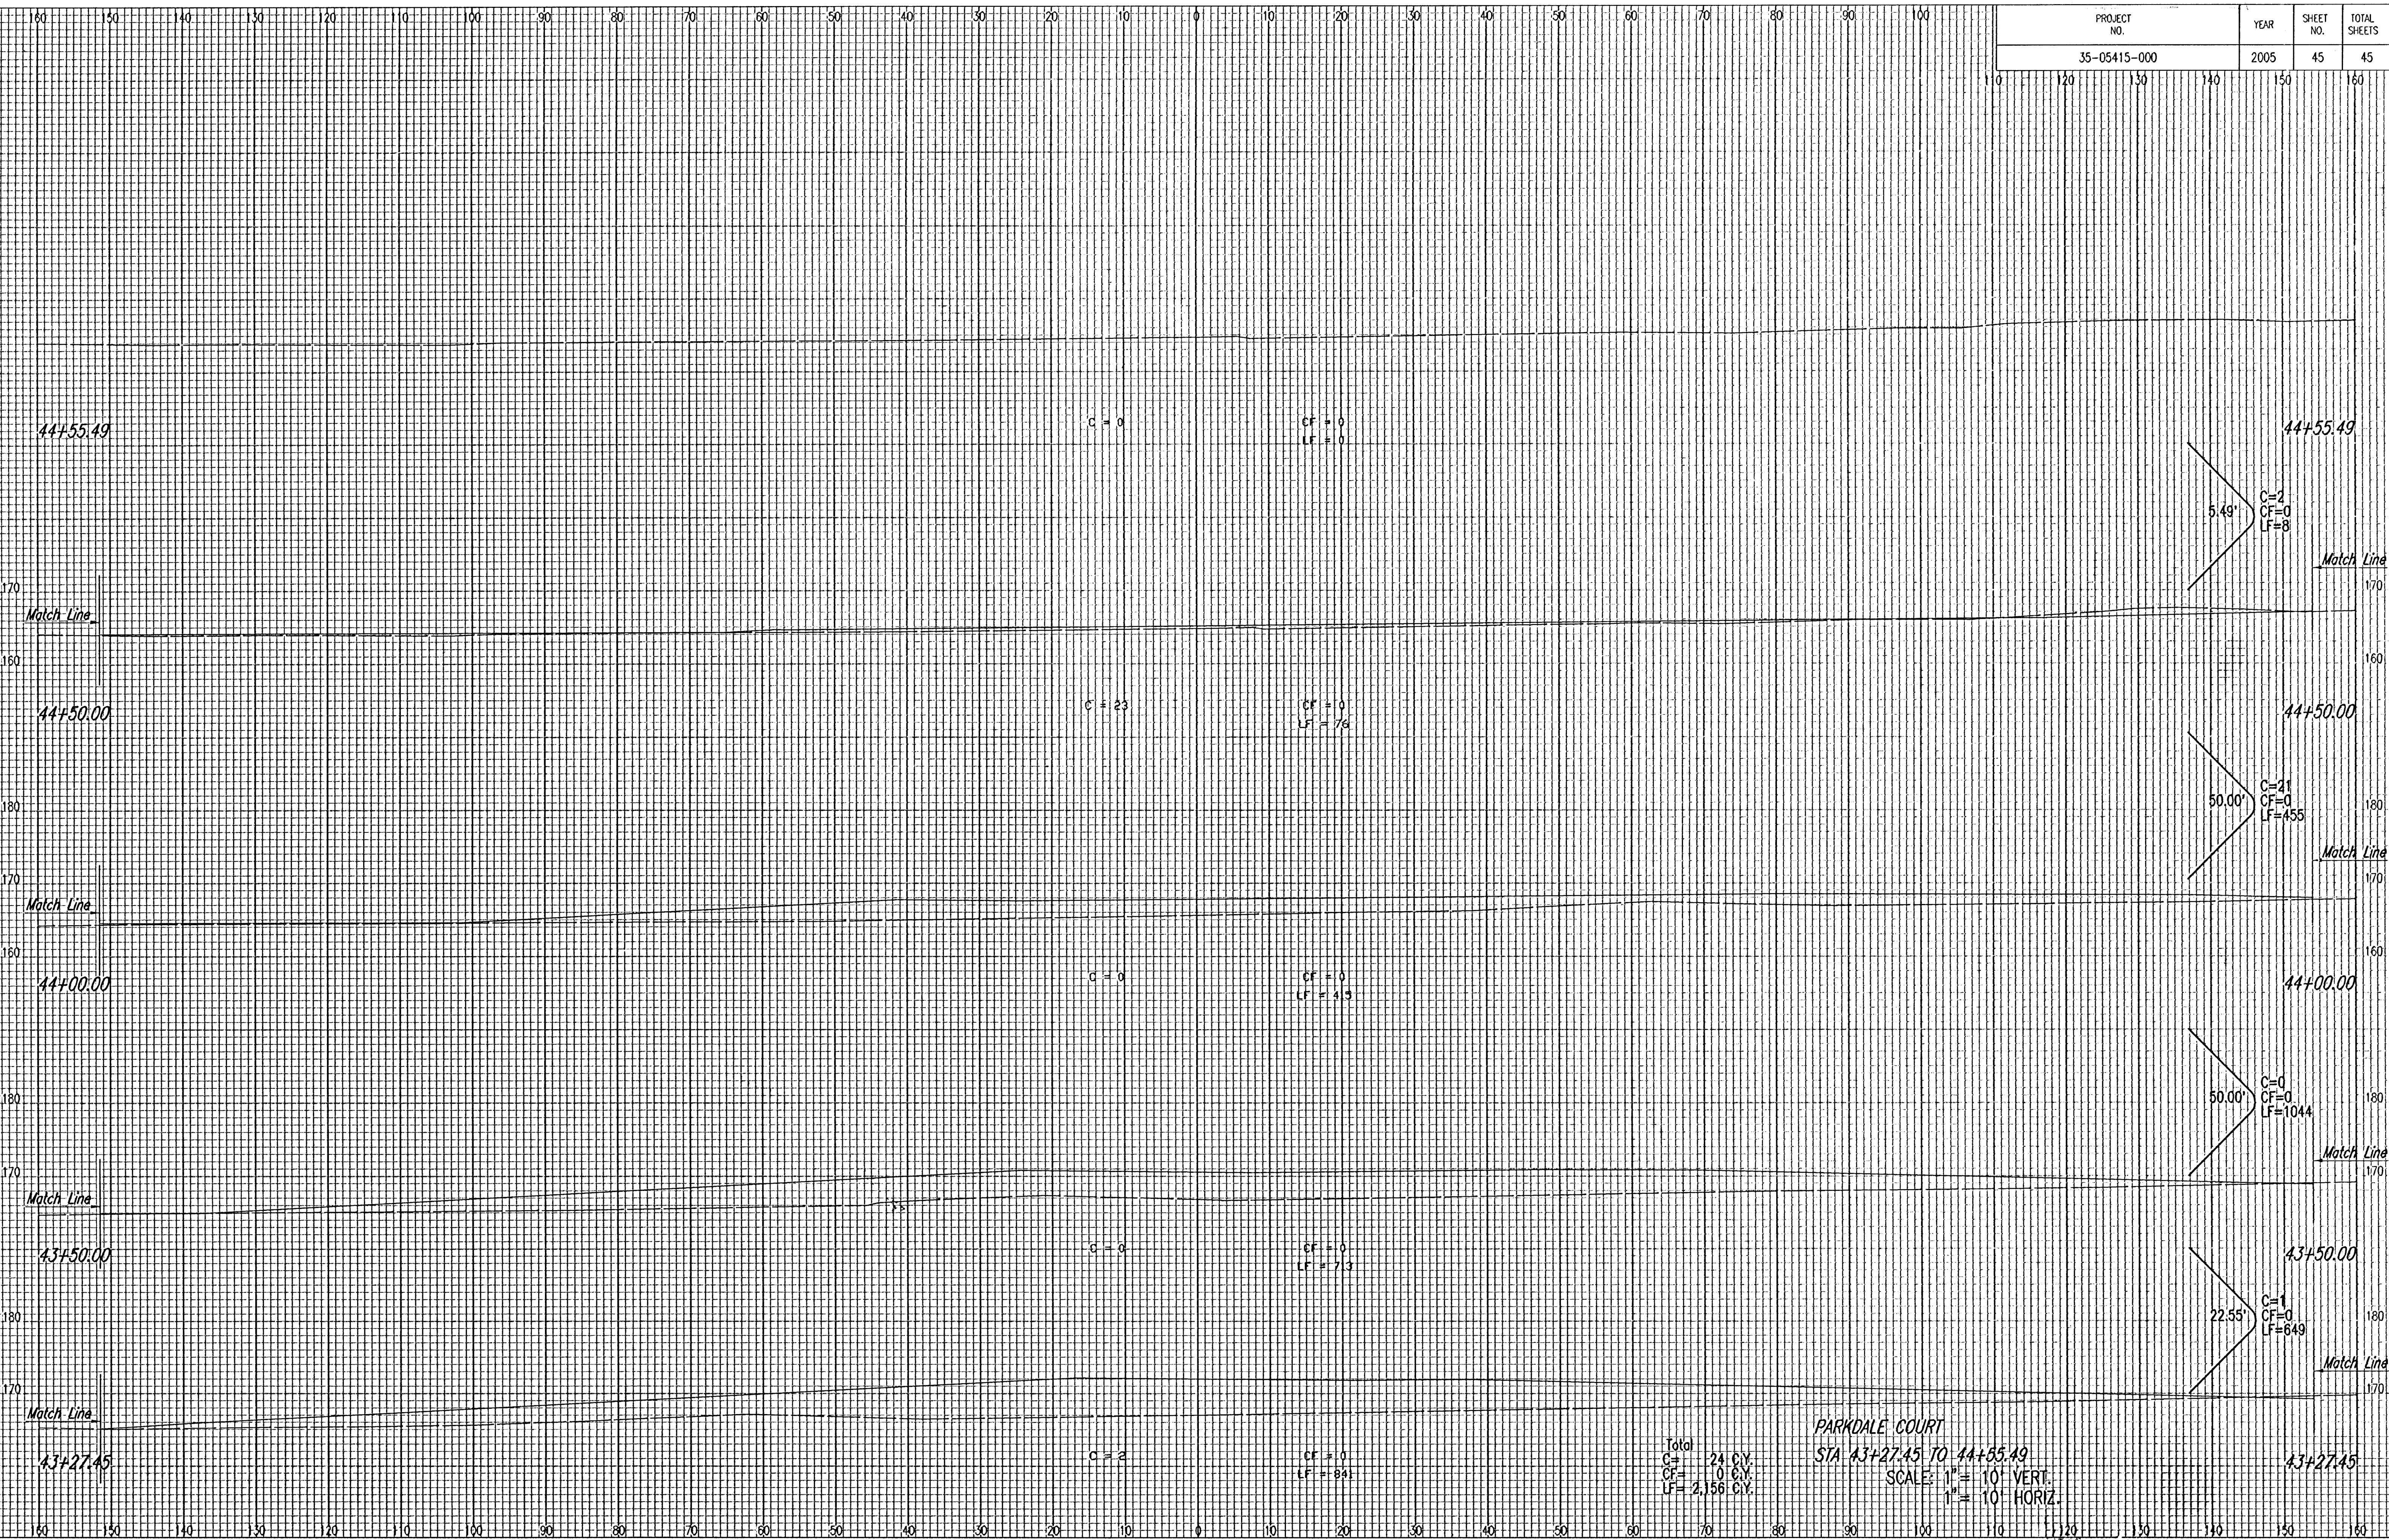

Total
 C= 24 C.Y.
 CF= 0 C.Y.
 LF= 2,156 C.Y.

PARKDALE COURT
 STA 43+27.45 TO 44+55.49
 SCALE: 1" = 10' VERT.
 1" = 10' HORIZ.

DSNR, BDM, BMM, OPR, BUS SCALE: 1"=1.00
 Q:\2005\05415\000\X-SEC\1\parkdale.ctb\005 11-28-2005 01:33:32 pm

NOTE BOOK	TEMPLATE
NO.	AREAS CHECKED

10-10-01