

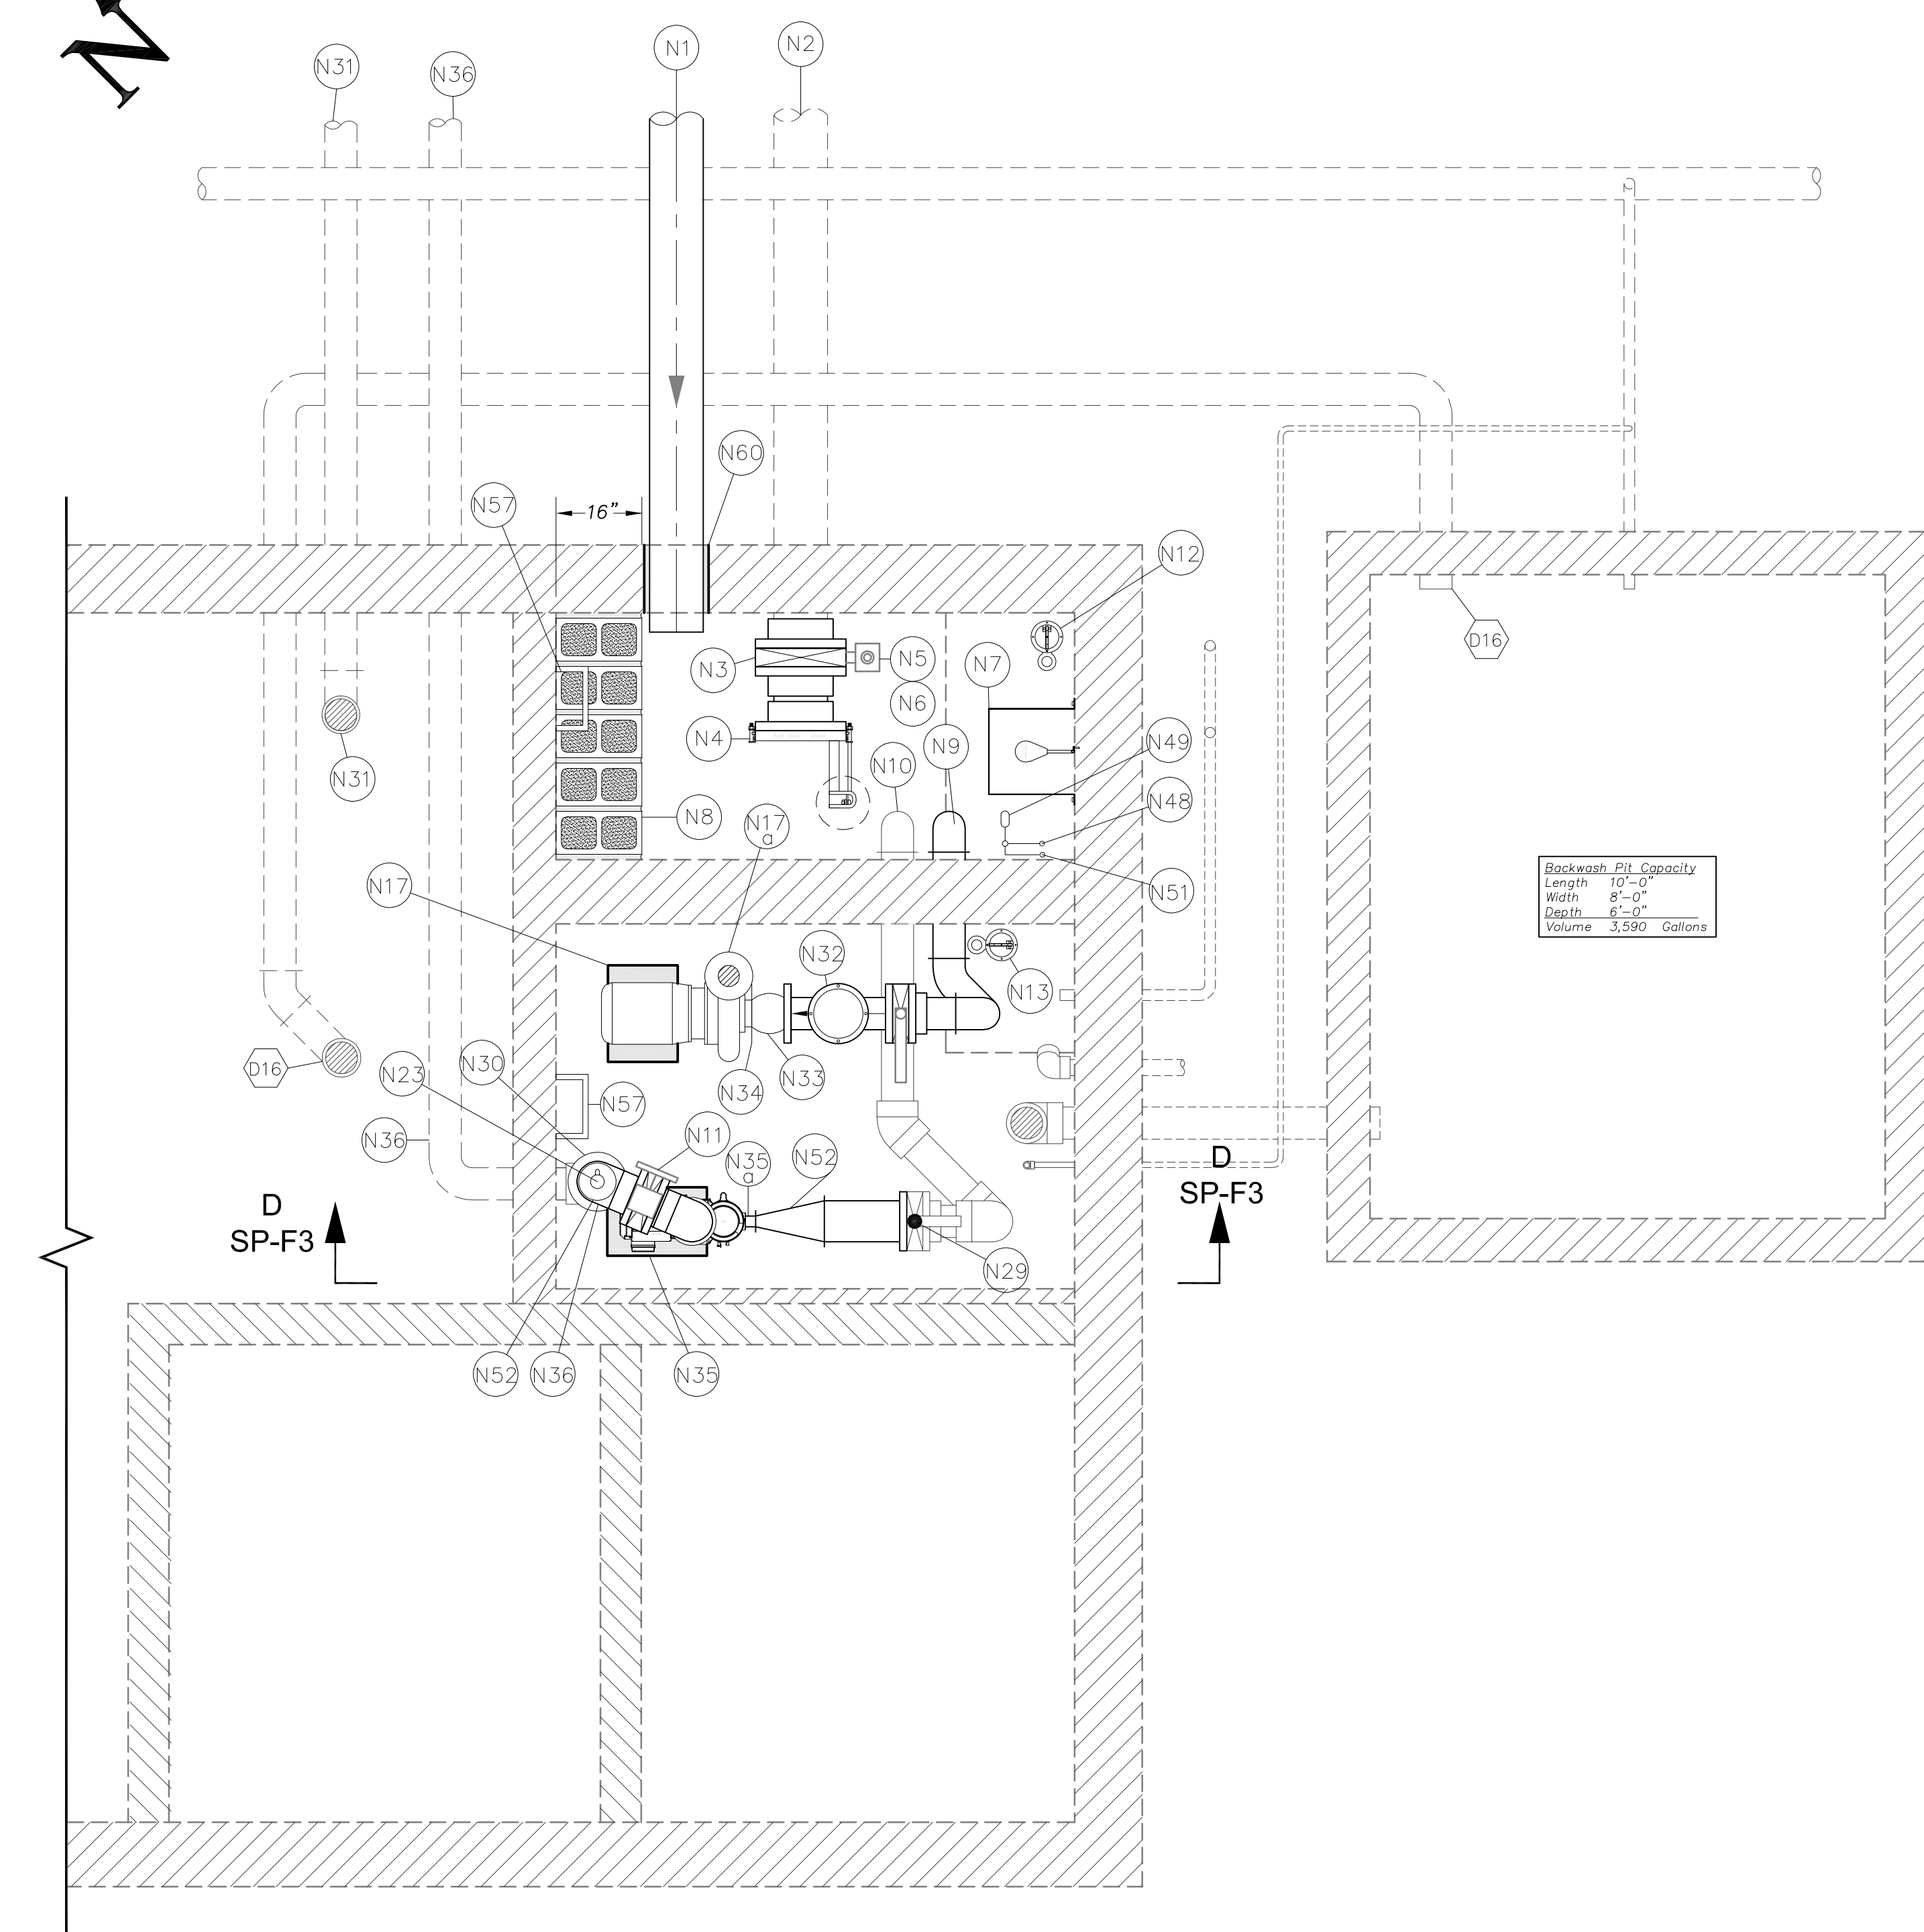


**(A) FILTER AREA IMPROVEMENT PLAN**  
Scale: 1/2"=1'-0"

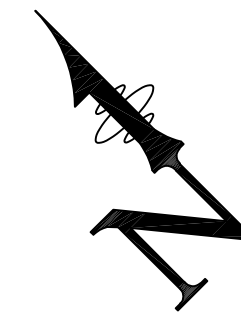

**(B) FILTER IMPROVEMENT PLAN SECTION**  
Scale: 1/2"=1'-0"

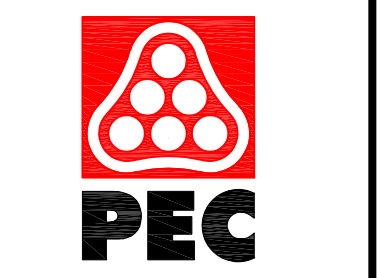

**WICHITA, KANSAS**  
**Pool Improvements**  
**COLLEGE HILL PARK**



Jeff Bartley-ENGINEER  
LICENSE #15116

Date: 09-27-21 Job #: 18-512

Drawn: CJB Checked: JAB

Issue: CONSTRUCTION DOCUMENTS

**FILTER AREA  
IMPROVEMENT  
PLAN AND  
PLAN SECTION**

**SP-F2**