



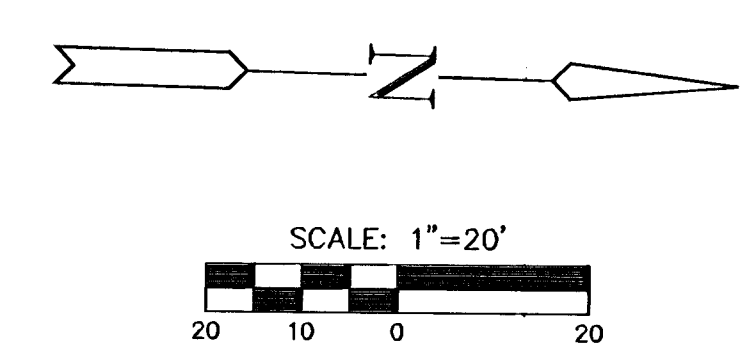

LEGEND

—+— STREET SIGN & SIGN LOCATION
(SEE SIGN ASSEMBLY TABLE
FOR TYPE & STATION OF SIGN)

NOTE:
TOP OF CURB ELEVATIONS SHOWN
ARE FOR FULL CURB. CONSTRUCT
CURB AND GUTTER AS NOTED.

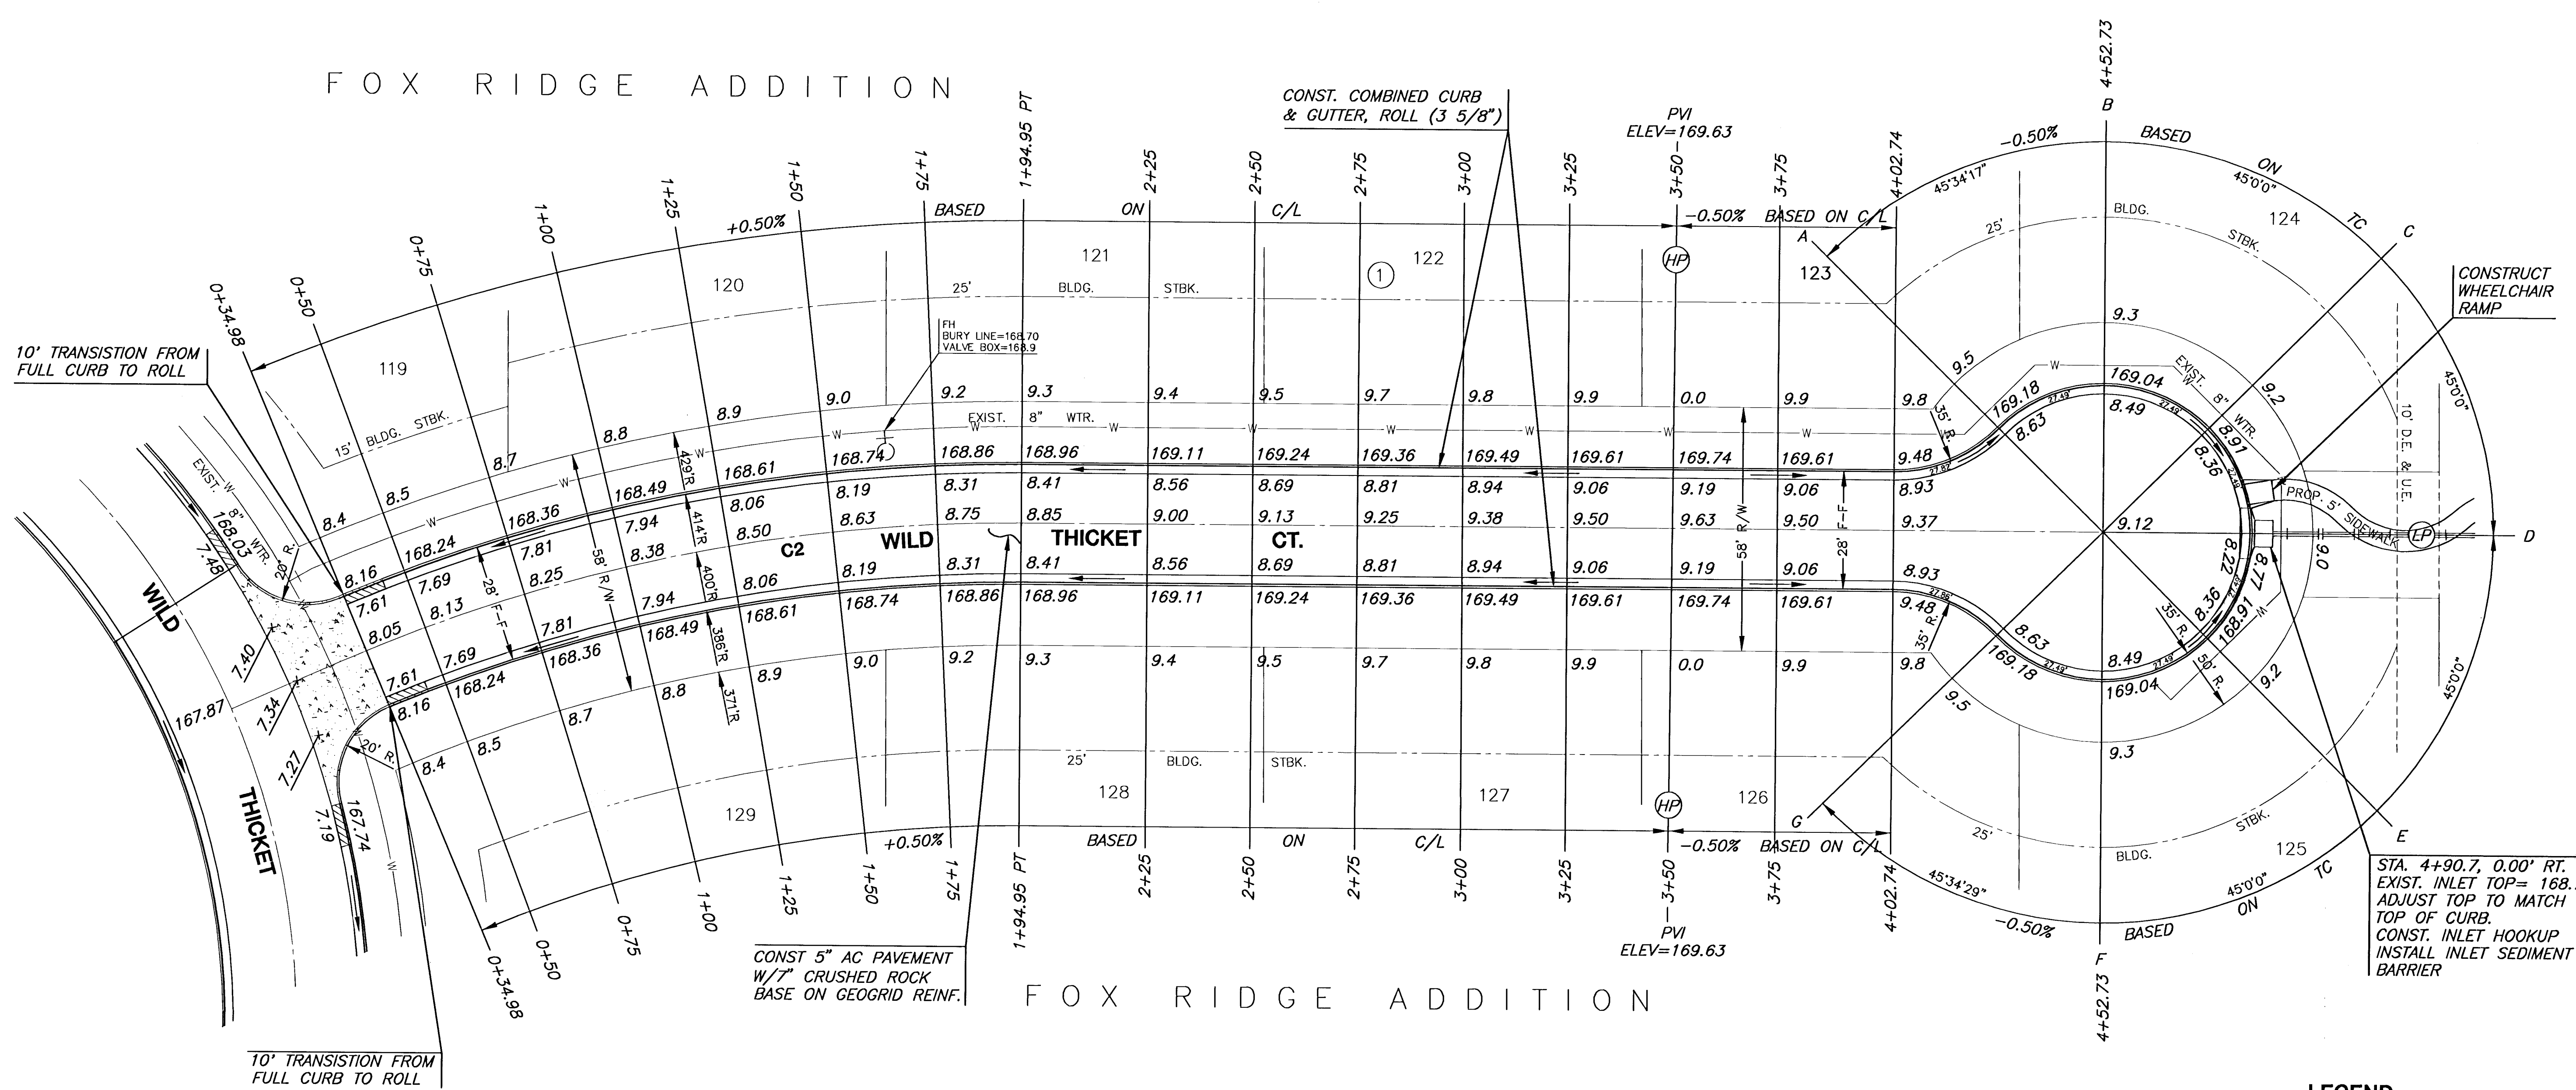

FOX RIDGE ADDITION - PHASE 13 - PART 1
PROJECT NAME

WILD THICKET CIRCLE PAVING
SHEET TITLE

DFL DESIGN BY. MKrk DRAWN BY. GJA CHECKED BY.

SEPTEMBER 2005 99118 9 / 22
DATE JOB NO. SHEET/OF

S:\CIVIL\99118\DWG\PAV\PH13 PART1\99118E3.DWG